


PROJ. REFERENCE NO.	SHEET NO.
I-5987B	TMP-256

MOTORIST PULL OFF AREA REQUIRED
 BETWEEN STATION -L- NB 870+00+/- AND 890+00+/-
 AS NEEDED TO COMPLETE PAVING OPERATIONS
 SEE TMP-2A-1 FOR DETAIL

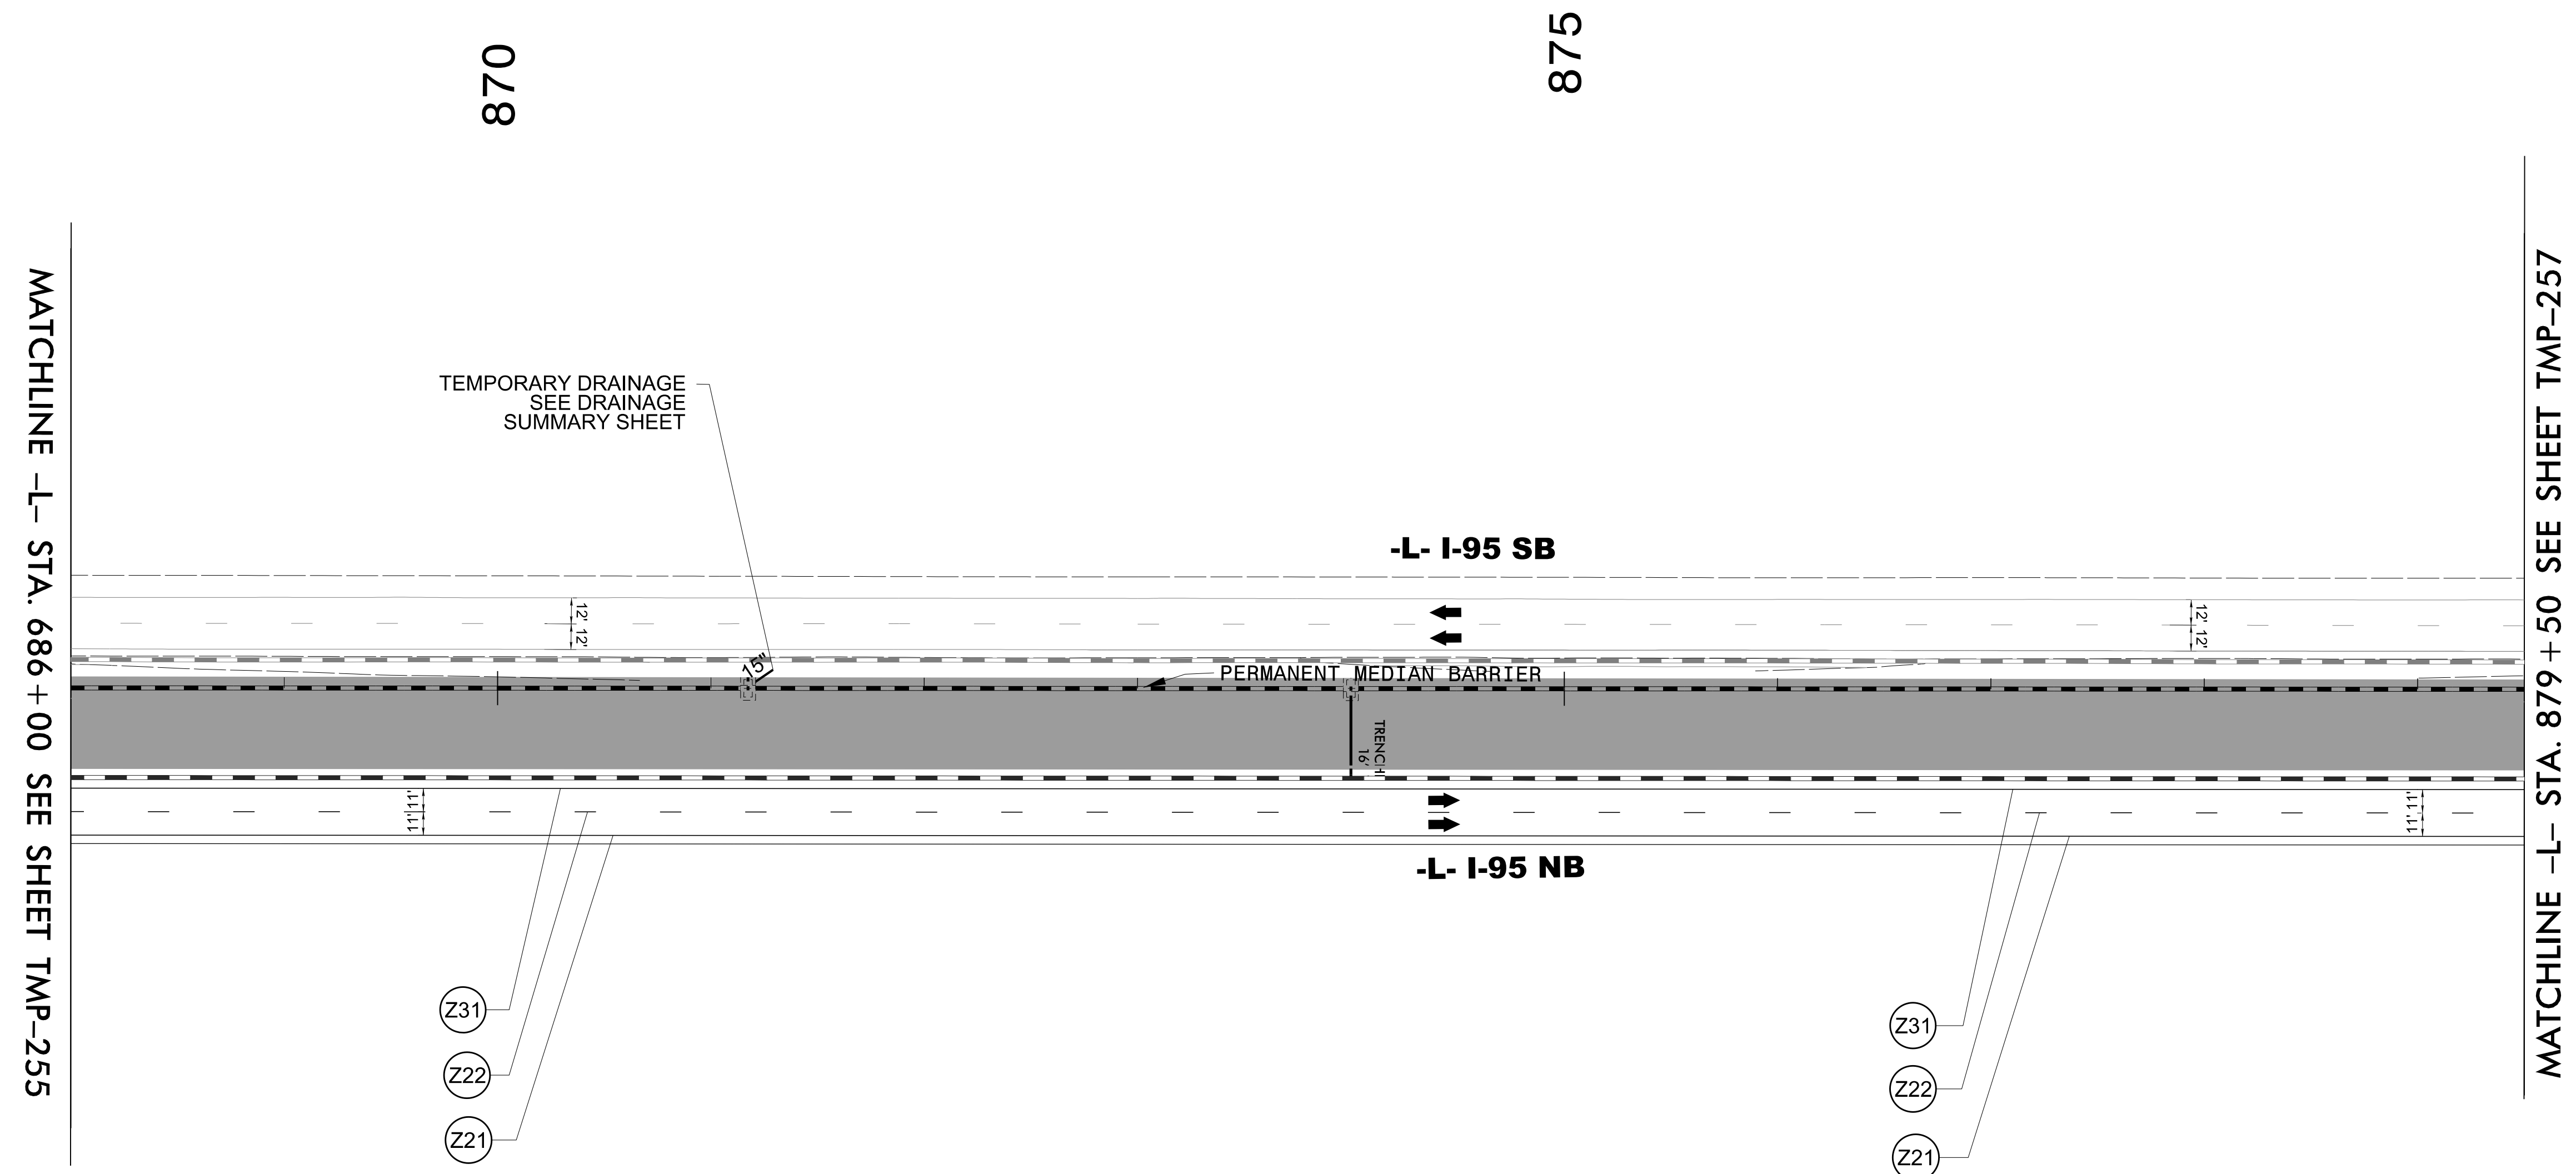

MATCHLINE -L- STA. 686 + 00 SEE SHEET TMP-255

MATCHLINE -L- STA. 879 + 50 SEE SHEET TMP-257

870

875

TEMPORARY DRAINAGE
 SEE DRAINAGE
 SUMMARY SHEET

-L- I-95 SB

PERMANENT MEDIAN BARRIER

-L- I-95 NB

- (Z31)
- (Z22)
- (Z21)


- (Z31)
- (Z22)
- (Z21)

5/9/2022
 U:\Traffic\Transportation Management\Plan\TCP\PLAN SHEETS\VOL3\I-5987B_TMP-256_PHASE 3.dgn
 angood

Stantec Consulting Services Inc.
 801 Jones Franklin Road
 Suite 300
 Raleigh, NC 27606
 Tel. 919.851.6866
 Fax. 919.851.7024
 www.stantec.com
 License No. F-0672

5/9/2022

**DOCUMENT NOT CONSIDERED FINAL
 UNLESS ALL SIGNATURES COMPLETED**

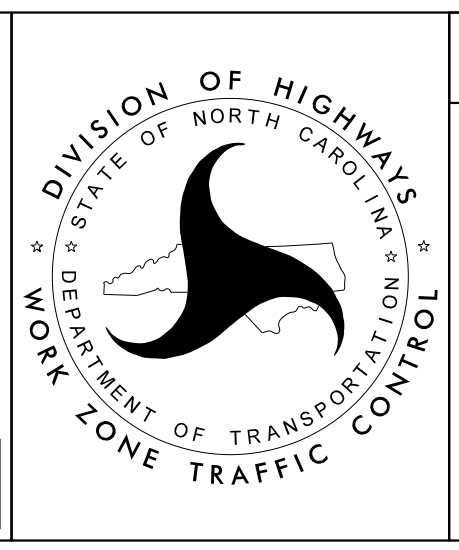

SECTION 2

-L- I-95
 PHASE III
 STEPS 1B, 2B, 3