




CONTRACTOR SHALL COORDINATE CONSTRUCTION WITH U-2519AA CONTRACTOR

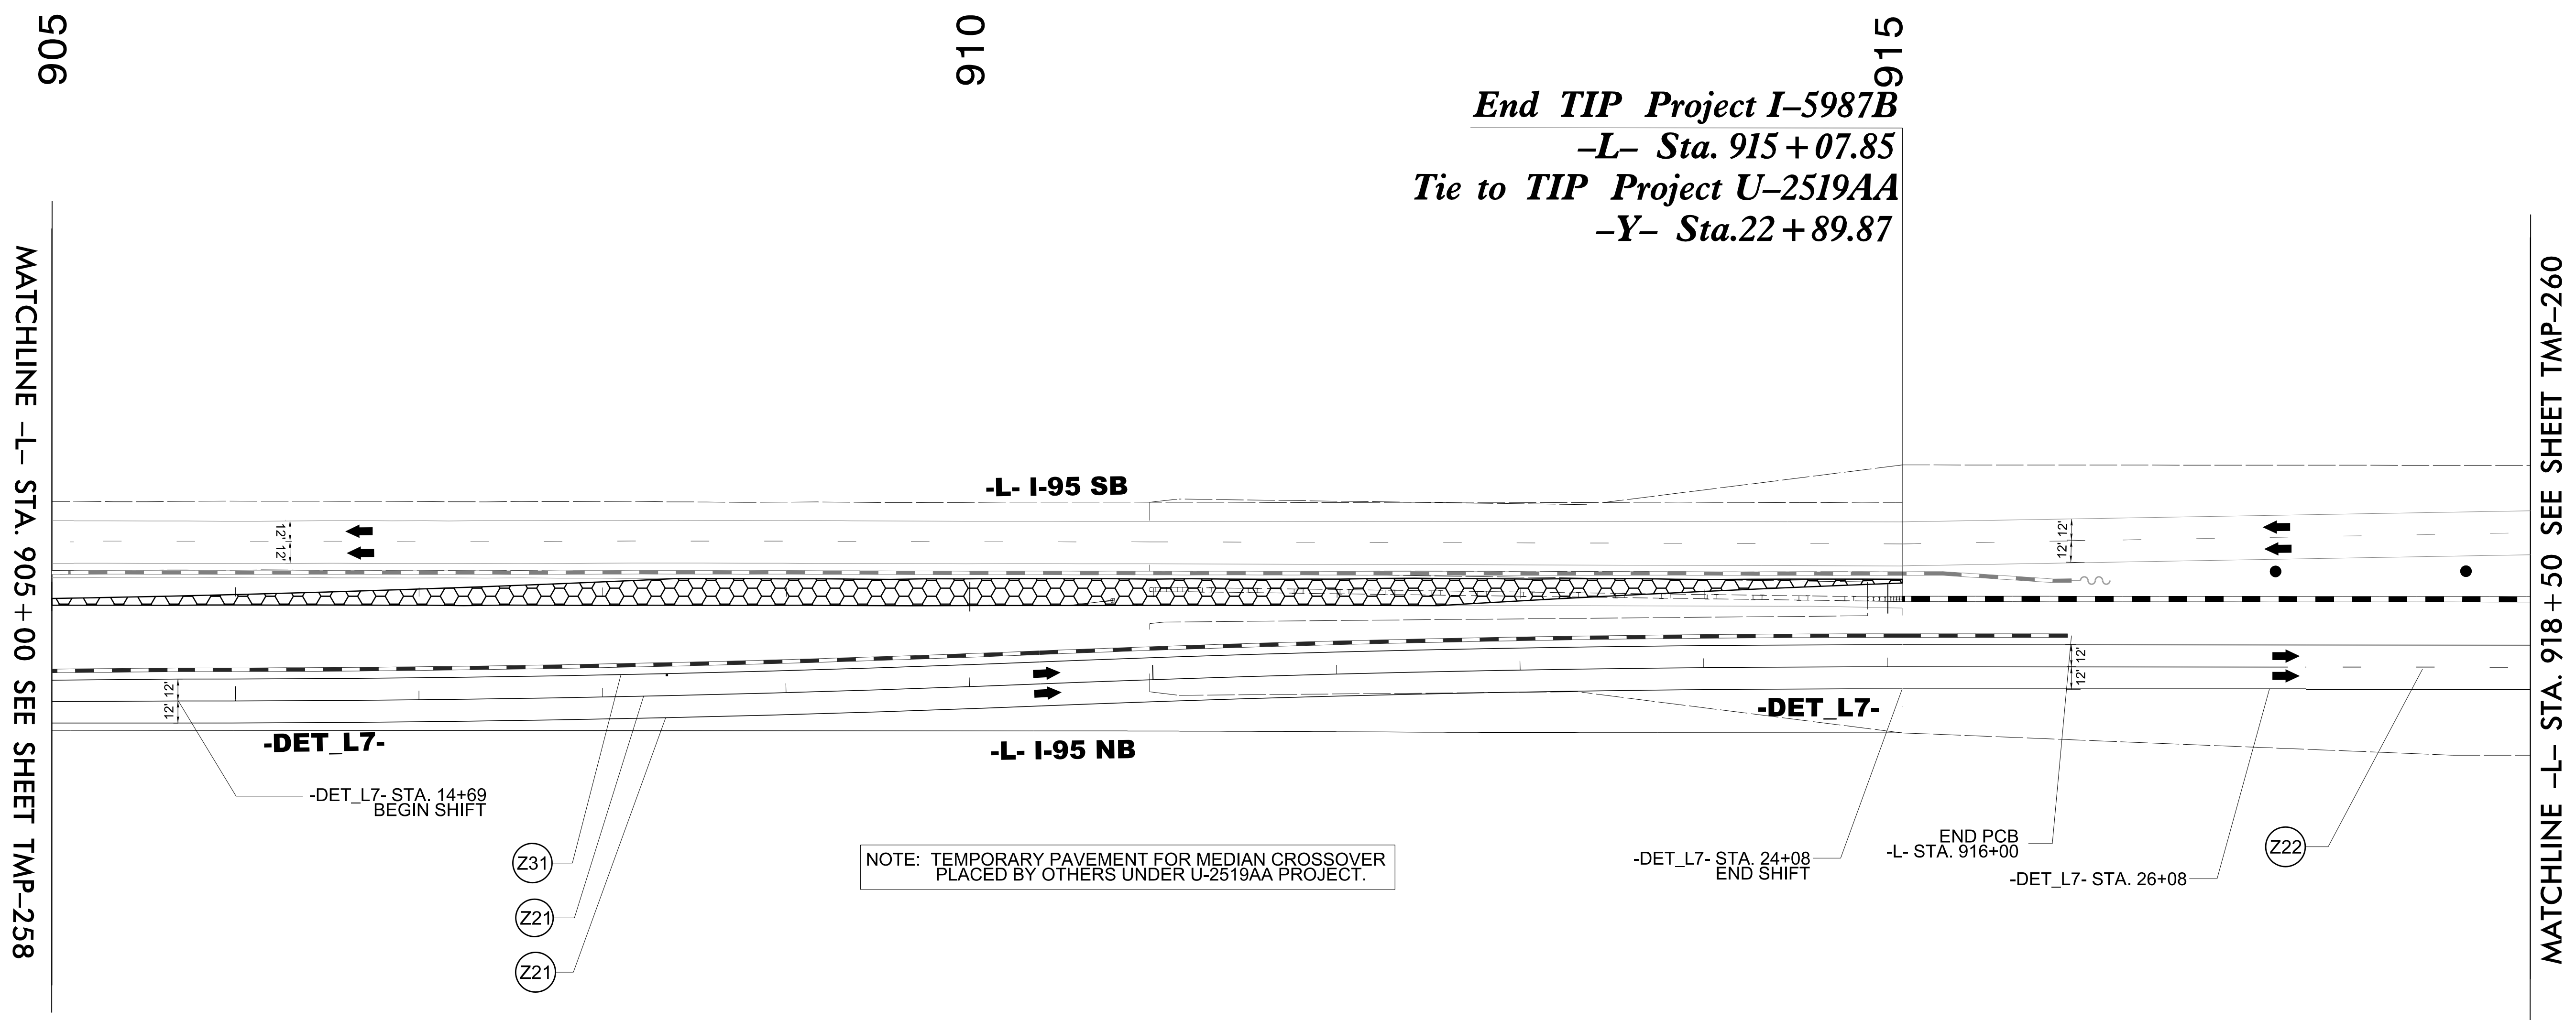

**End TIP Project I-5987B**  
**-L- Sta. 915 + 07.85**  
**Tie to TIP Project U-2519AA**  
**-Y- Sta. 22 + 89.87**

MATCHLINE -L- STA. 905 + 00 SEE SHEET TMP-258

MATCHLINE -L- STA. 918 + 50 SEE SHEET TMP-260

- (Z31)
- (Z21)
- (Z21)

NOTE: TEMPORARY PAVEMENT FOR MEDIAN CROSSOVER PLACED BY OTHERS UNDER U-2519AA PROJECT.

-DET\_L7- STA. 24+08  
 END SHIFT

END PCB  
 -L- STA. 916+00


-DET\_L7- STA. 26+08

4/19/2022  
U:\Traffic\Transportation Management Plan\TCP\PLAN SHEETS\I-5987B\_TMP-259\_PHASE 3.dgn  
angood

Stantec Consulting Services Inc.  
 801 Jones Franklin Road  
 Suite 300  
 Raleigh, NC 27606  
 Tel. 919.851.6866  
 Fax. 919.851.7024  
 www.stantec.com  
 License No. F-0672

DocuSigned by:  
 J.W. Woolard, Jr.  
 4/29/2022

**DOCUMENT NOT CONSIDERED FINAL  
 UNLESS ALL SIGNATURES COMPLETED**

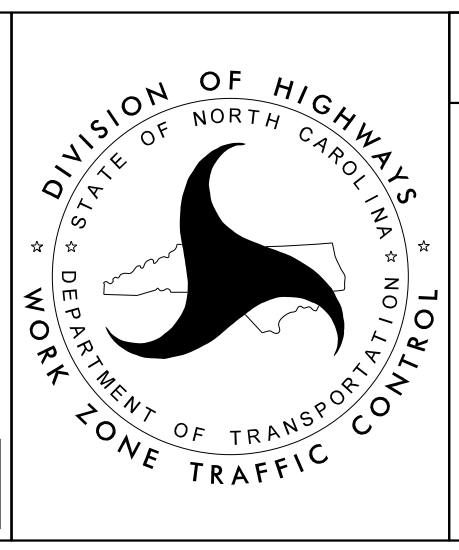

SECTION 2

-L- I-95  
 PHASE III  
 STEPS 1B, 2B, 3