



PROJ. REFERENCE NO.	SHEET NO.
I-5987B	TMP-263

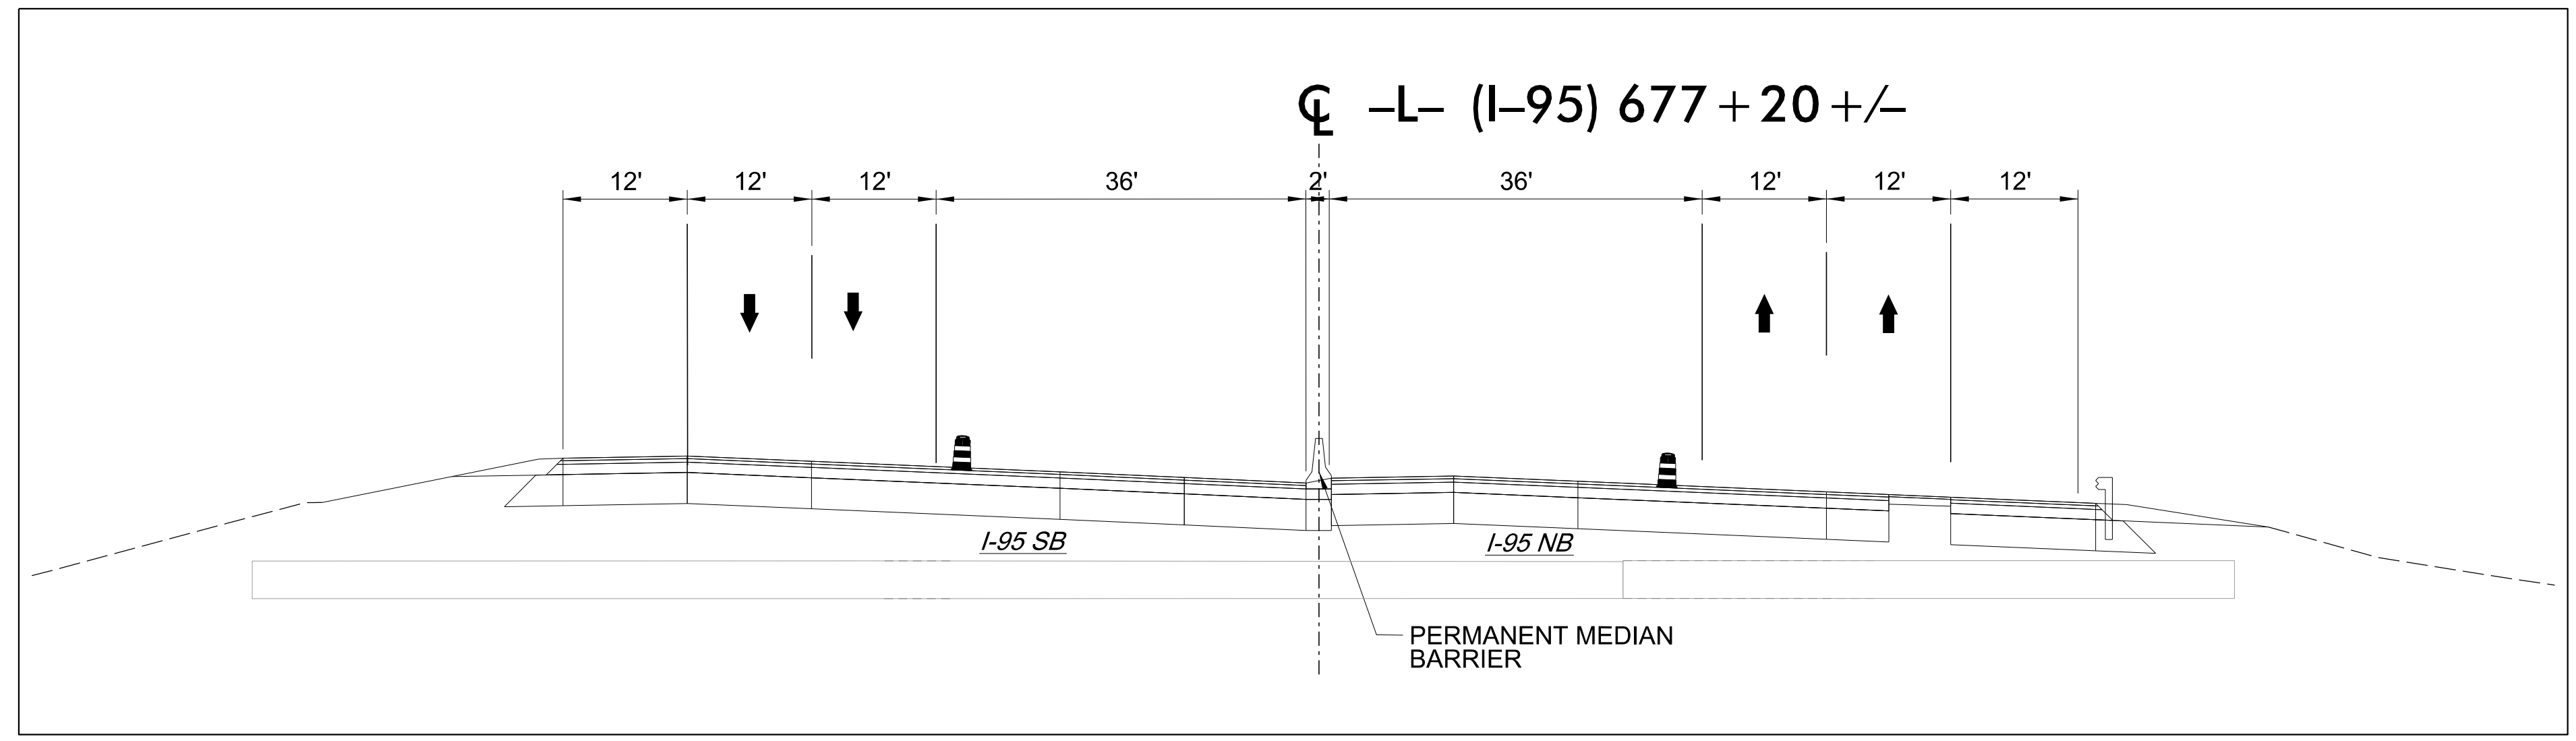

675

680

685

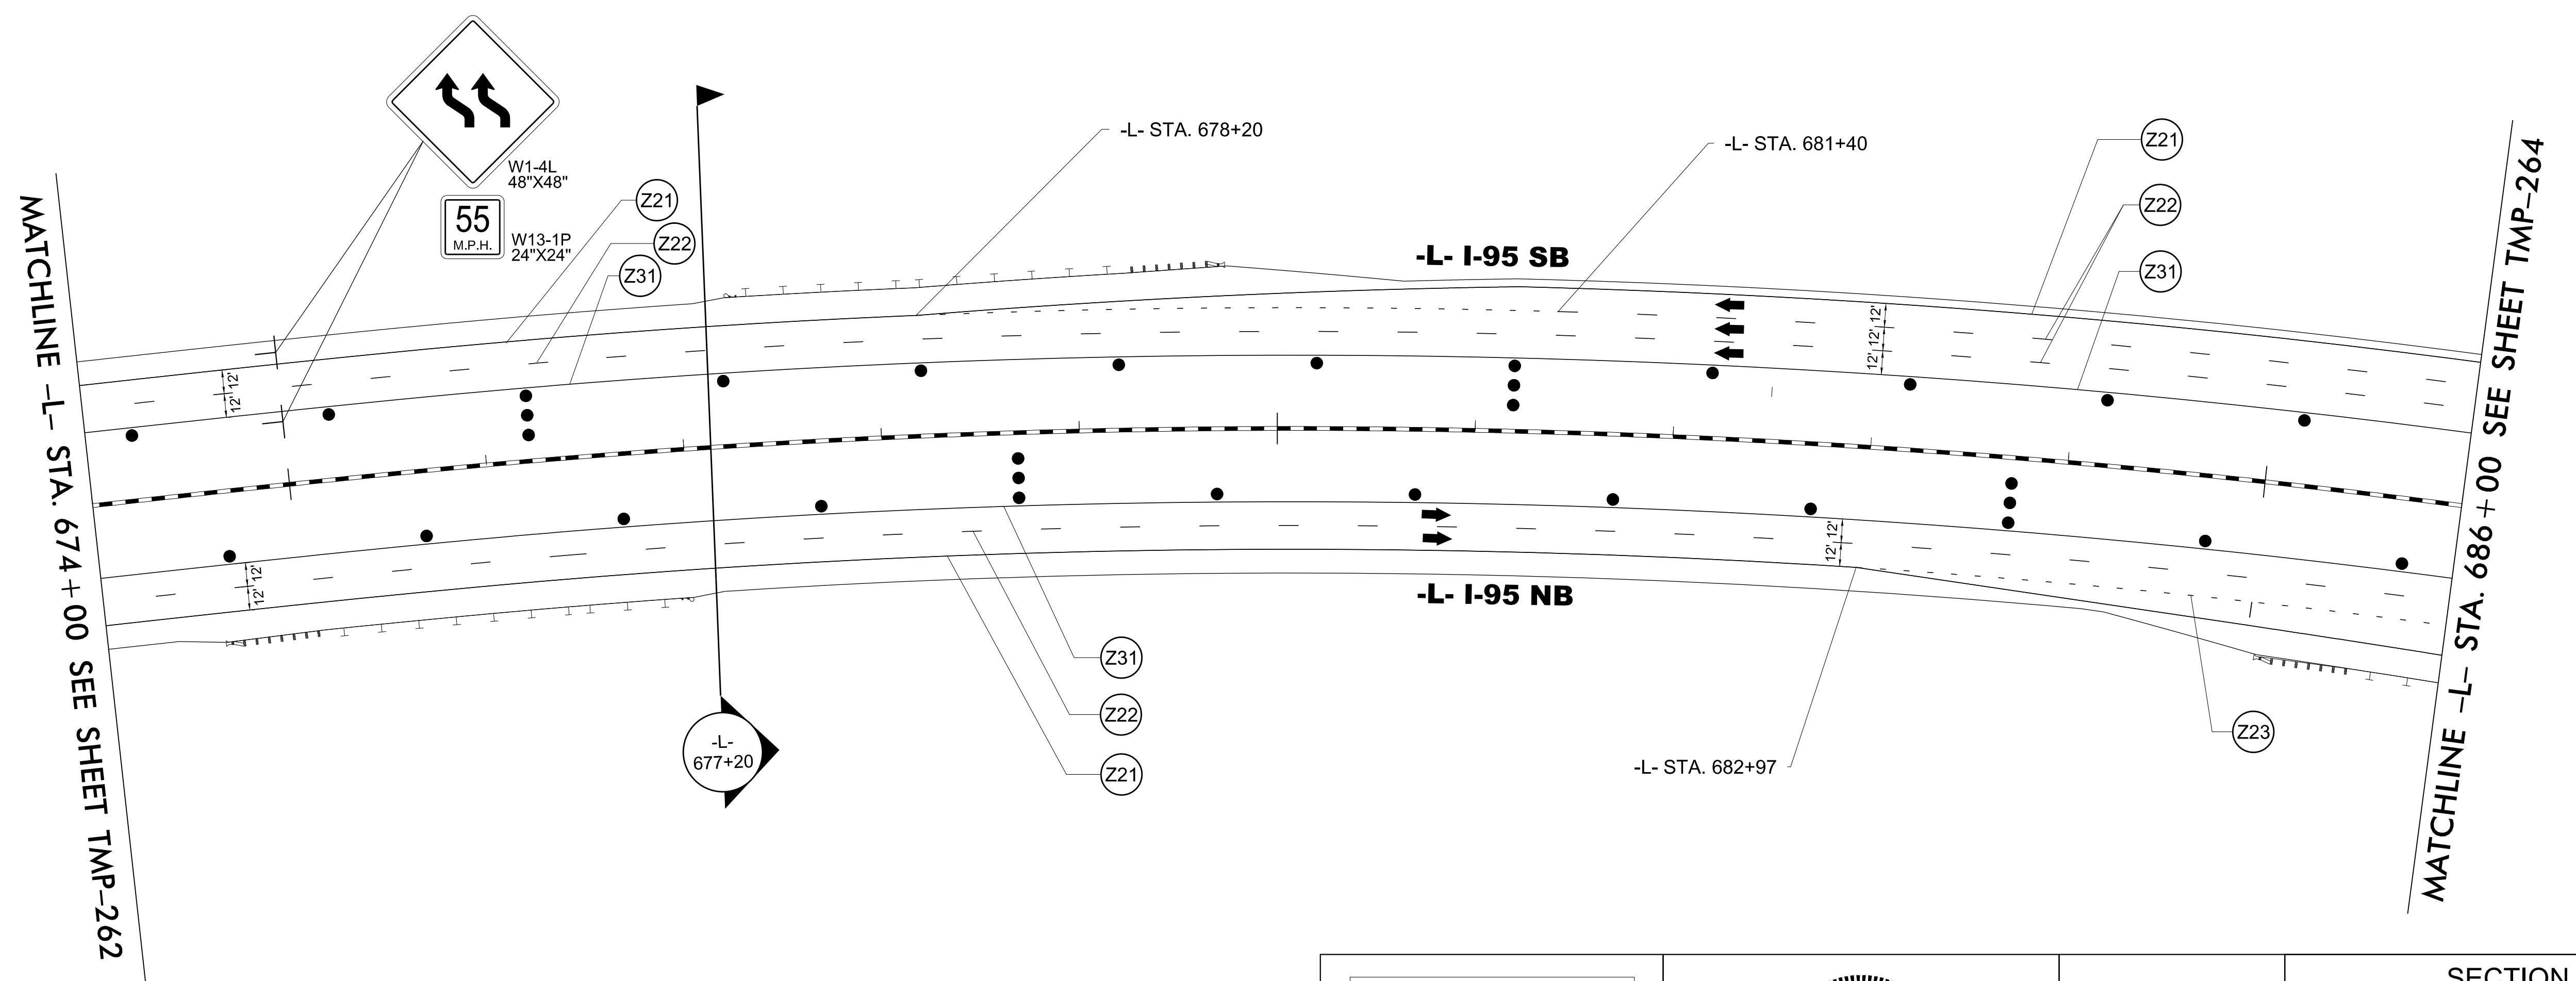


4/19/2022  
L:\Traffic\Transportation Management Plan\TCP\PLAN SHEETS\I-5987B\_TMP-263\_PHASE 4.dgn  
angood

**Stantec**  
Stantec Consulting Services Inc.  
801 Jones Franklin Road  
Suite 300  
Raleigh, NC 27606  
Tel. 919.851.6866  
Fax. 919.851.7024  
www.stantec.com  
License No. F-0672

DocuSigned by:  
J.W. Woolard  
4/29/2022

**DOCUMENT NOT CONSIDERED FINAL  
UNLESS ALL SIGNATURES COMPLETED**

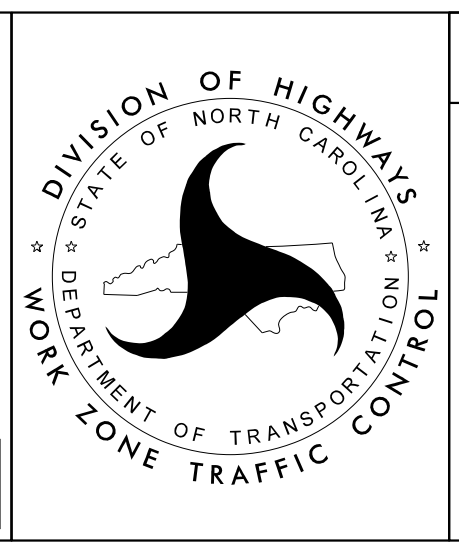

SECTION 2

-L- I-95  
PHASE IV