
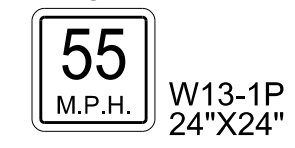


MATCHLINE -L- STA. 755 + 00 SEE SHEET TMP-269

MATCHLINE -L- STA. 766 + 00 SEE SHEET TMP-271

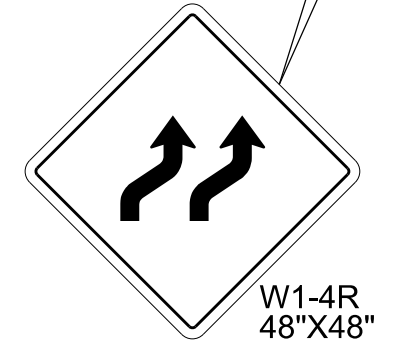

-L - 759+50+/-

Z21
Z22
Z31


Z31
Z22
Z21

4/19/2022
U:\Traffic\Transportation Management\Plan\TCP\PLAN SHEETS\I-5987B_TMP-270_PHASE 4.dgn
angood

Stantec Consulting Services Inc.
801 Jones Franklin Road
Suite 300
Raleigh, NC 27606
Tel. 919.851.6866
Fax. 919.851.7024
www.stantec.com
License No. F-0672

DocuSigned by:
J.W. Woolard
4/29/2022

**DOCUMENT NOT CONSIDERED FINAL
UNLESS ALL SIGNATURES COMPLETED**

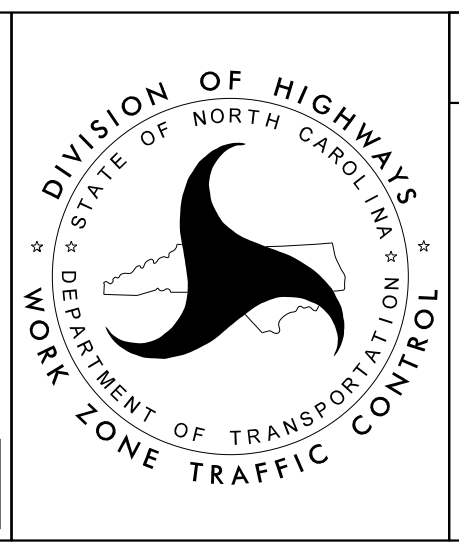

SECTION 2

-L- I-95
PHASE IV