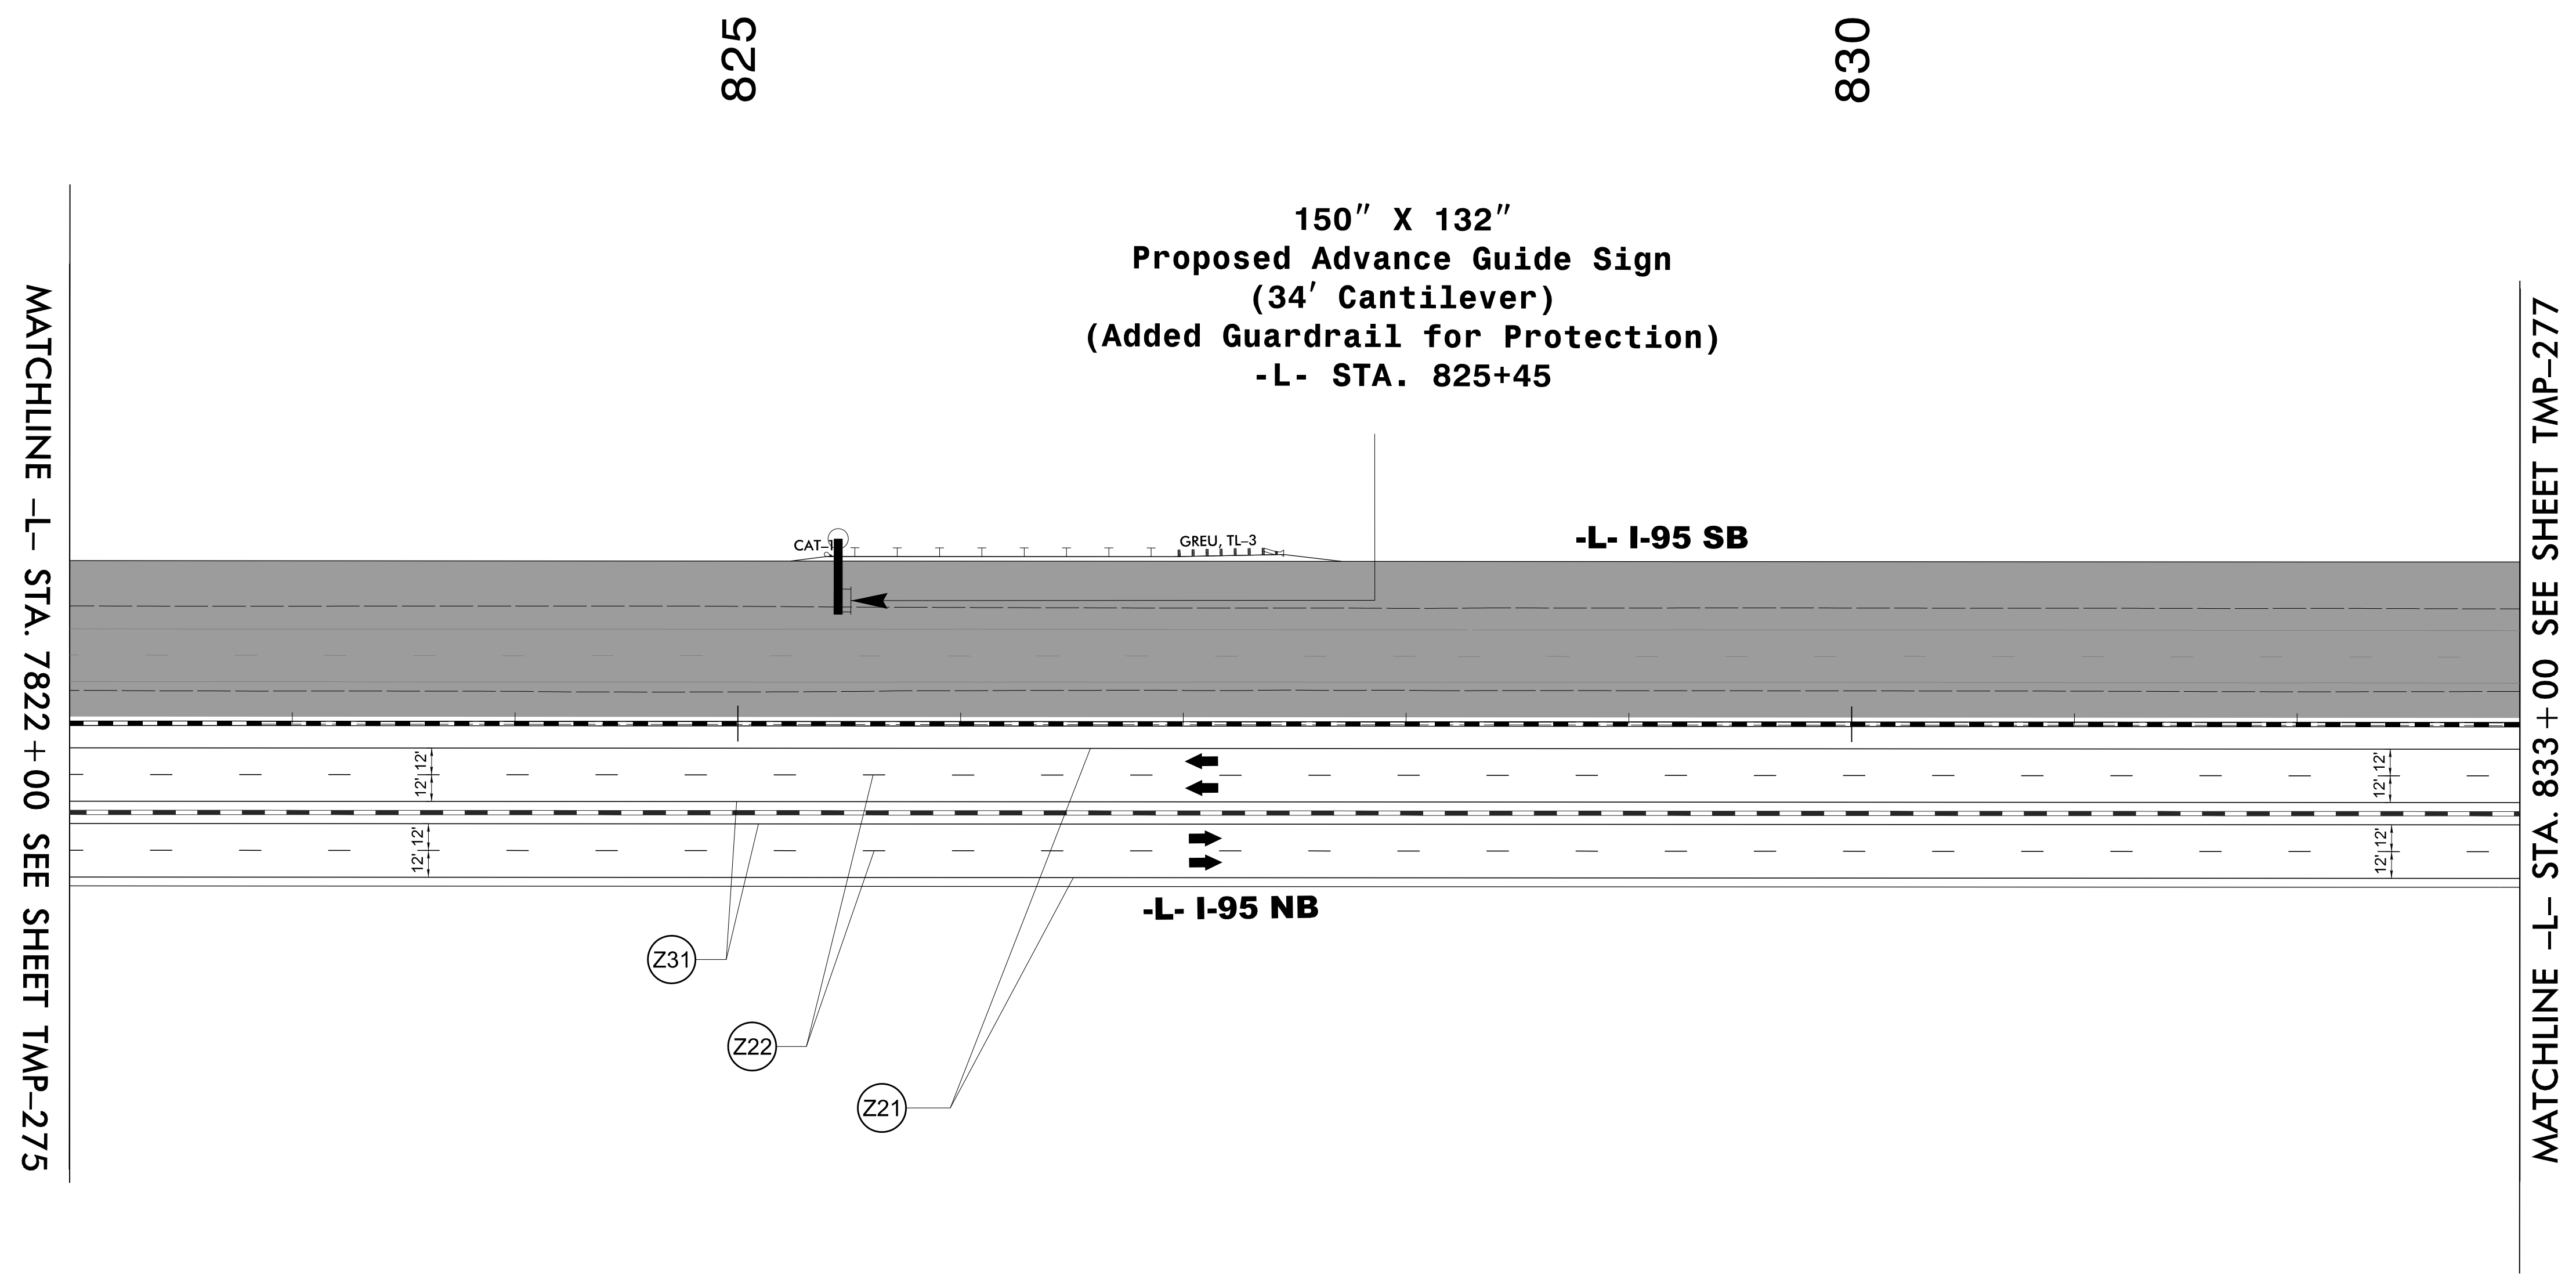

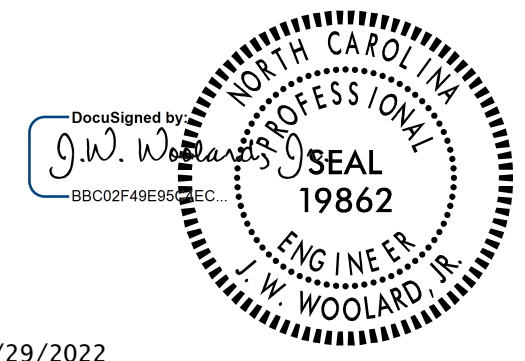
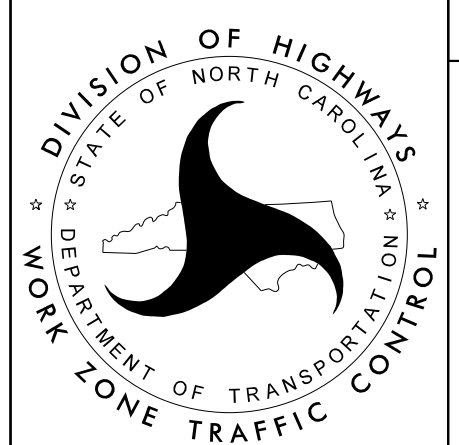


|                     |           |
|---------------------|-----------|
| PROJ. REFERENCE NO. | SHEET NO. |
| I-5987B             | TMP-276   |

MOTORIST PULL OFF AREA REQUIRED  
 BETWEEN STATION -L- NB AND SB 820+00+/- AND 840+00+/-  
 AS NEEDED TO COMPLETE PAVING OPERATIONS  
 SEE TMP-2A-1 FOR DETAIL



4/19/2022  
 U:\Traffic\Transportation Management\Plan\TCP\PLAN SHEETS\I-5987B\_TMP-276\_PHASE 4.dgn  
 angood

|   |   |   |  |
|---|---|---|--|
| <br>Stantec Consulting Services Inc.<br>801 Jones Franklin Road<br>Suite 300<br>Raleigh, NC 27606<br>Tel. 919.851.6866<br>Fax. 919.851.7024<br>www.stantec.com<br>License No. F-0672 | <br>4/29/2022<br><b>DOCUMENT NOT CONSIDERED FINAL<br/>         UNLESS ALL SIGNATURES COMPLETED</b> |  | <p><b>SECTION 2</b></p> <p><b>-L- I-95<br/>         PHASE IV</b></p> |
|---|---|---|--|