

UE-25 QUANTITY = 720 SF
 TEMPORARY SHORING ON -L-
 FROM 899+25+/- (90.0'LT) TO 900+25+/- (90.0'LT)
 (SEE SHEET TMP-2TS19 FOR
 TEMPORARY SHORING NOTES)

UE-26 QUANTITY = 740 SF
 TEMPORARY SHORING ON -L-
 FROM 900+75+/- (90.0'LT) TO 901+75+/- (90.0'LT)
 (SEE SHEET TMP-2TS19 FOR
 TEMPORARY SHORING NOTES)



UE-27 QUANTITY = 350 SF
 TEMPORARY SHORING ON -L-
 FROM 901+25+/- (110.0'LT) TO 901+75+/- (110.0'LT)
 (SEE SHEET TMP-2TS19 FOR
 TEMPORARY SHORING NOTES)

UE-30 QUANTITY = 405 SF
 TEMPORARY SHORING ON -L-
 FROM 903+25+/- (90.0'LT) TO 903+75+/- (90.0'LT)
 (SEE SHEET TMP-2TS19 FOR
 TEMPORARY SHORING NOTES)

UE-31 QUANTITY = 350 SF
 TEMPORARY SHORING ON -L-
 FROM 903+25+/- (115.0'LT) TO 903+75+/- (115.0'LT)
 (SEE SHEET TMP-2TS20 FOR
 TEMPORARY SHORING NOTES)

MATCHLINE -L- STA. 7892 + 00 SEE SHEET TMP-281


MATCHLINE -L- STA. 904 + 00 SEE SHEET TMP-283

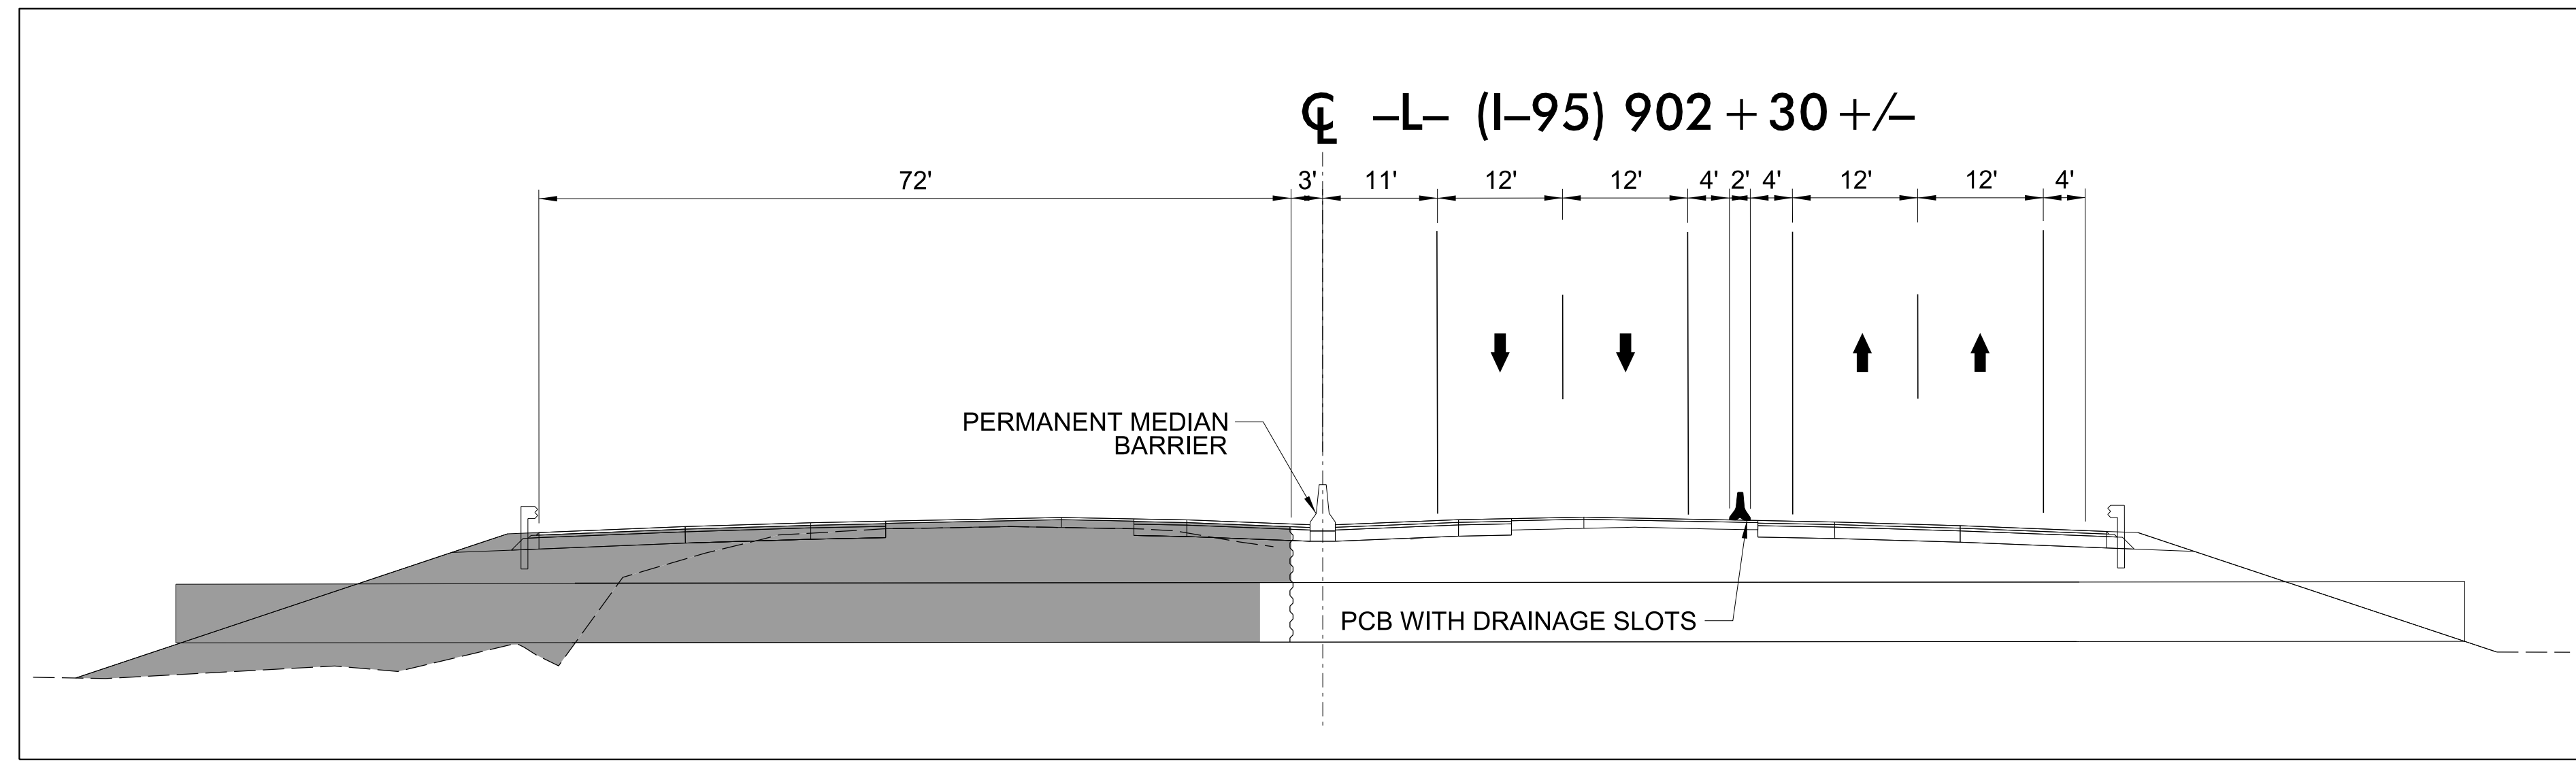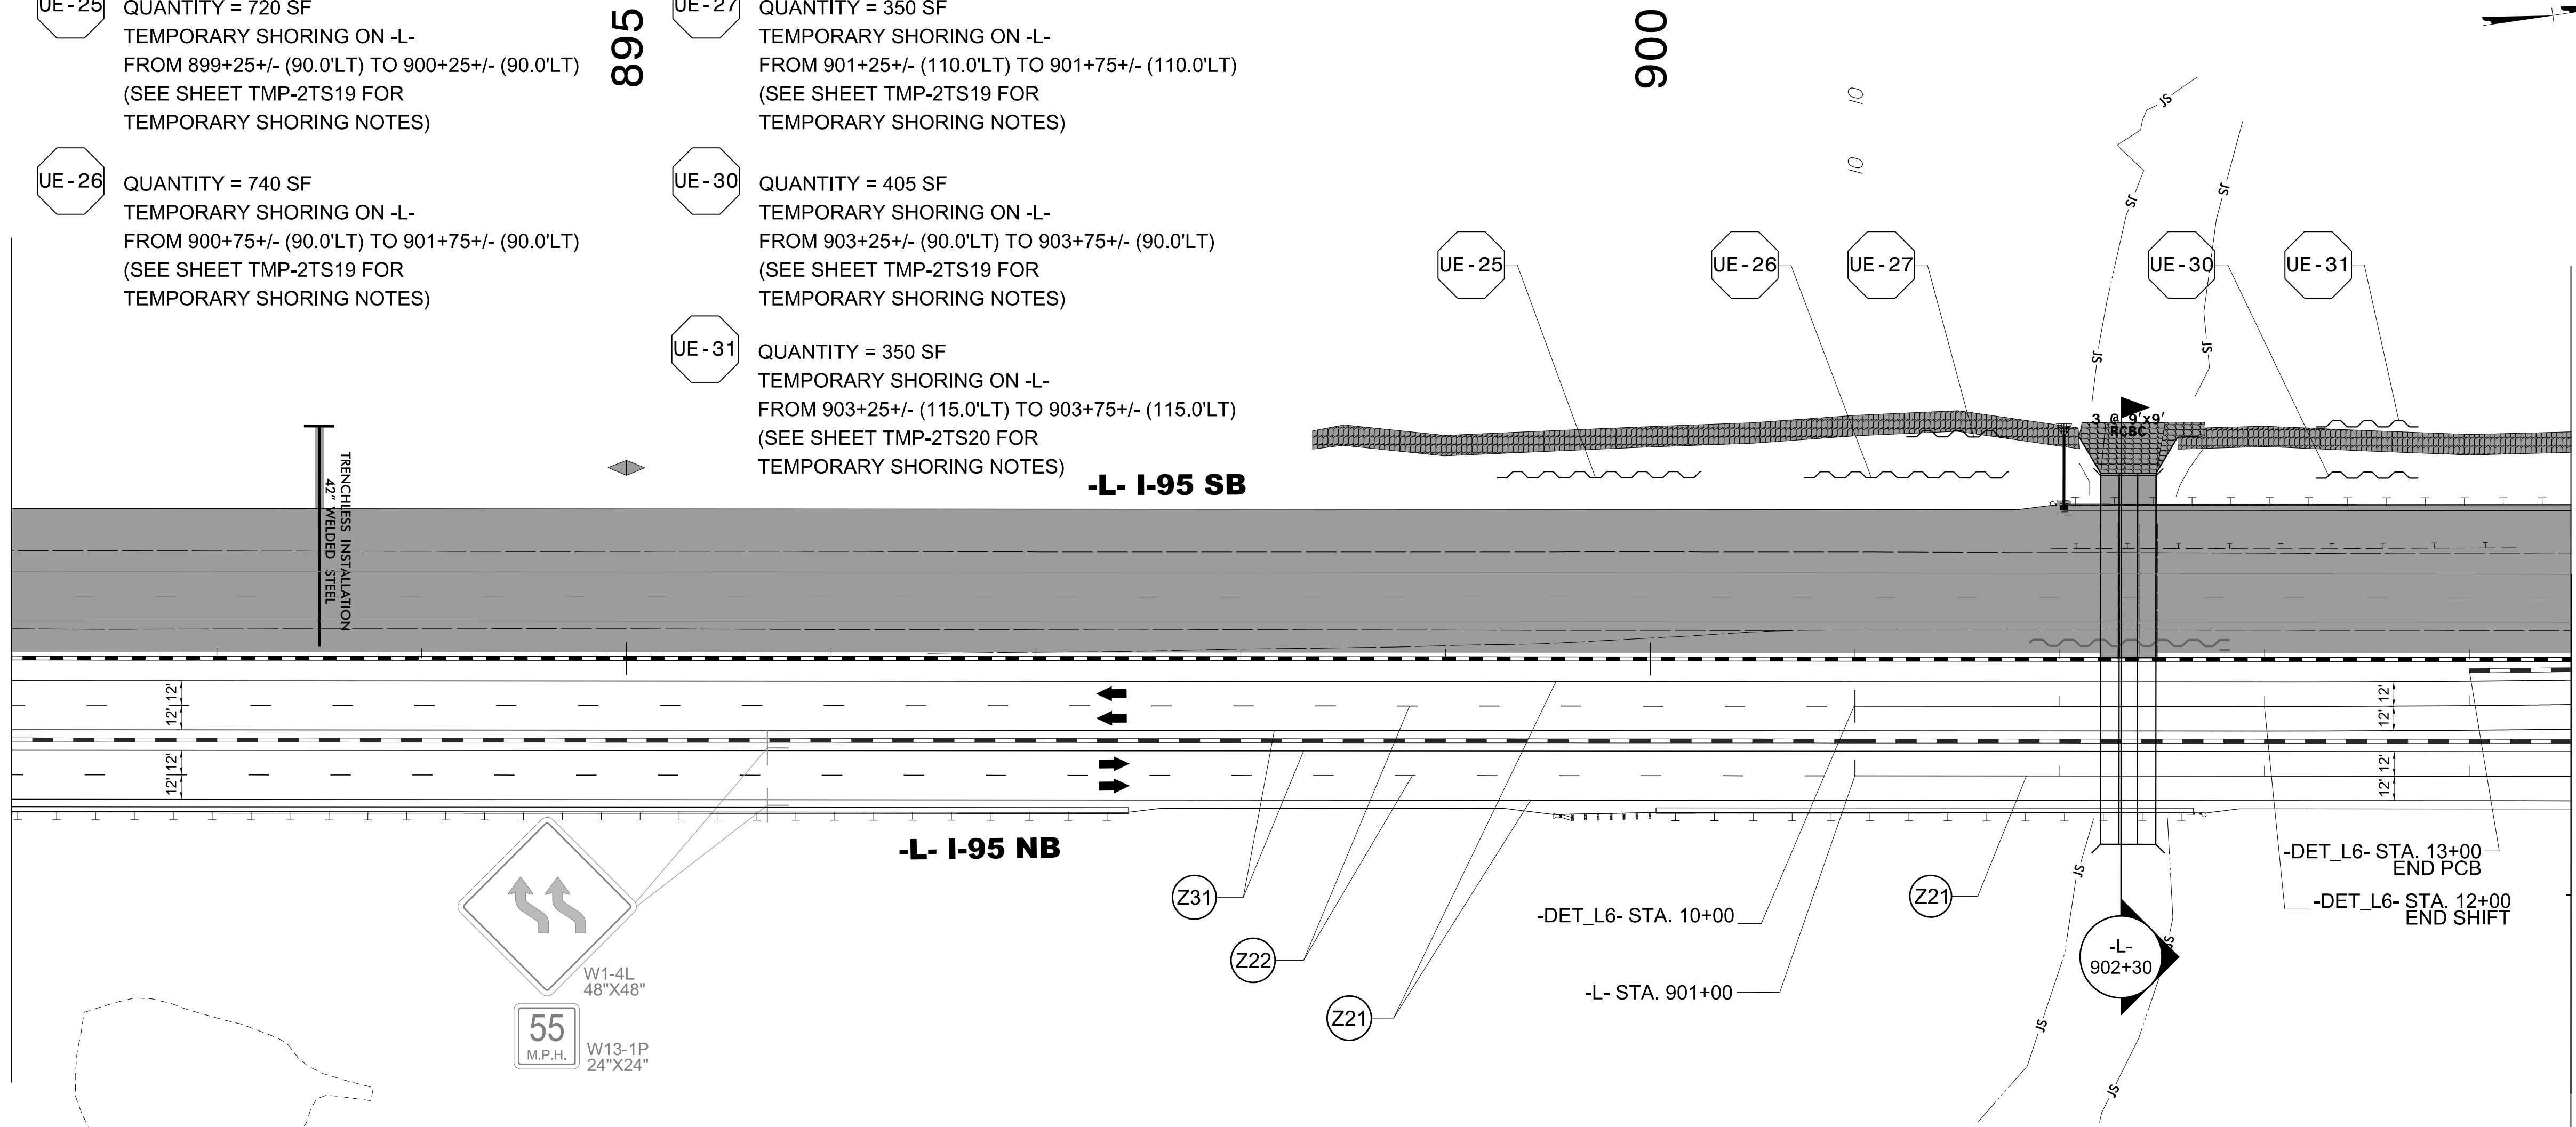

4/19/2022
 U:\Traffic\Transportation Management Plan\TCP\PLAN SHEETS\I-5987B_TMP-282_PHASE 4.dgn
 angood

Stantec
 Stantec Consulting Services Inc.
 801 Jones Franklin Road
 Suite 300
 Raleigh, NC 27606
 Tel. 919.851.6866
 Fax. 919.851.7024
 www.stantec.com
 License No. F-0672

DocuSigned by:
 J.W. Woollard, Jr.
 PROFESSIONAL
 SEAL
 19862
 ENGINEER
 J.W. WOOLLARD, JR.
 4/29/2022
**DOCUMENT NOT CONSIDERED FINAL
 UNLESS ALL SIGNATURES COMPLETED**

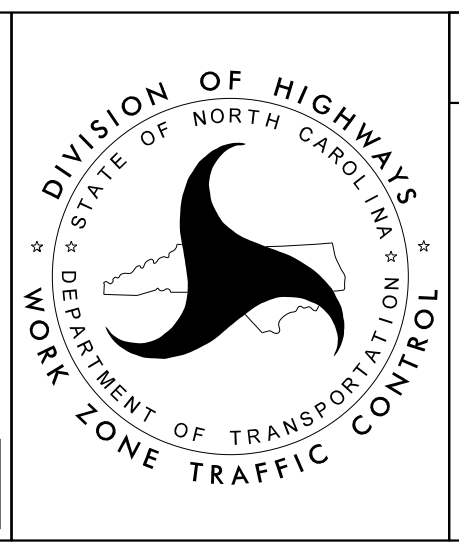

SECTION 2

-L- I-95
 PHASE IV