


PROJ. REFERENCE NO.	SHEET NO.
I-5987B	TMP-283



CONTRACTOR SHALL COORDINATE CONSTRUCTION WITH U-2519AA CONTRACTOR

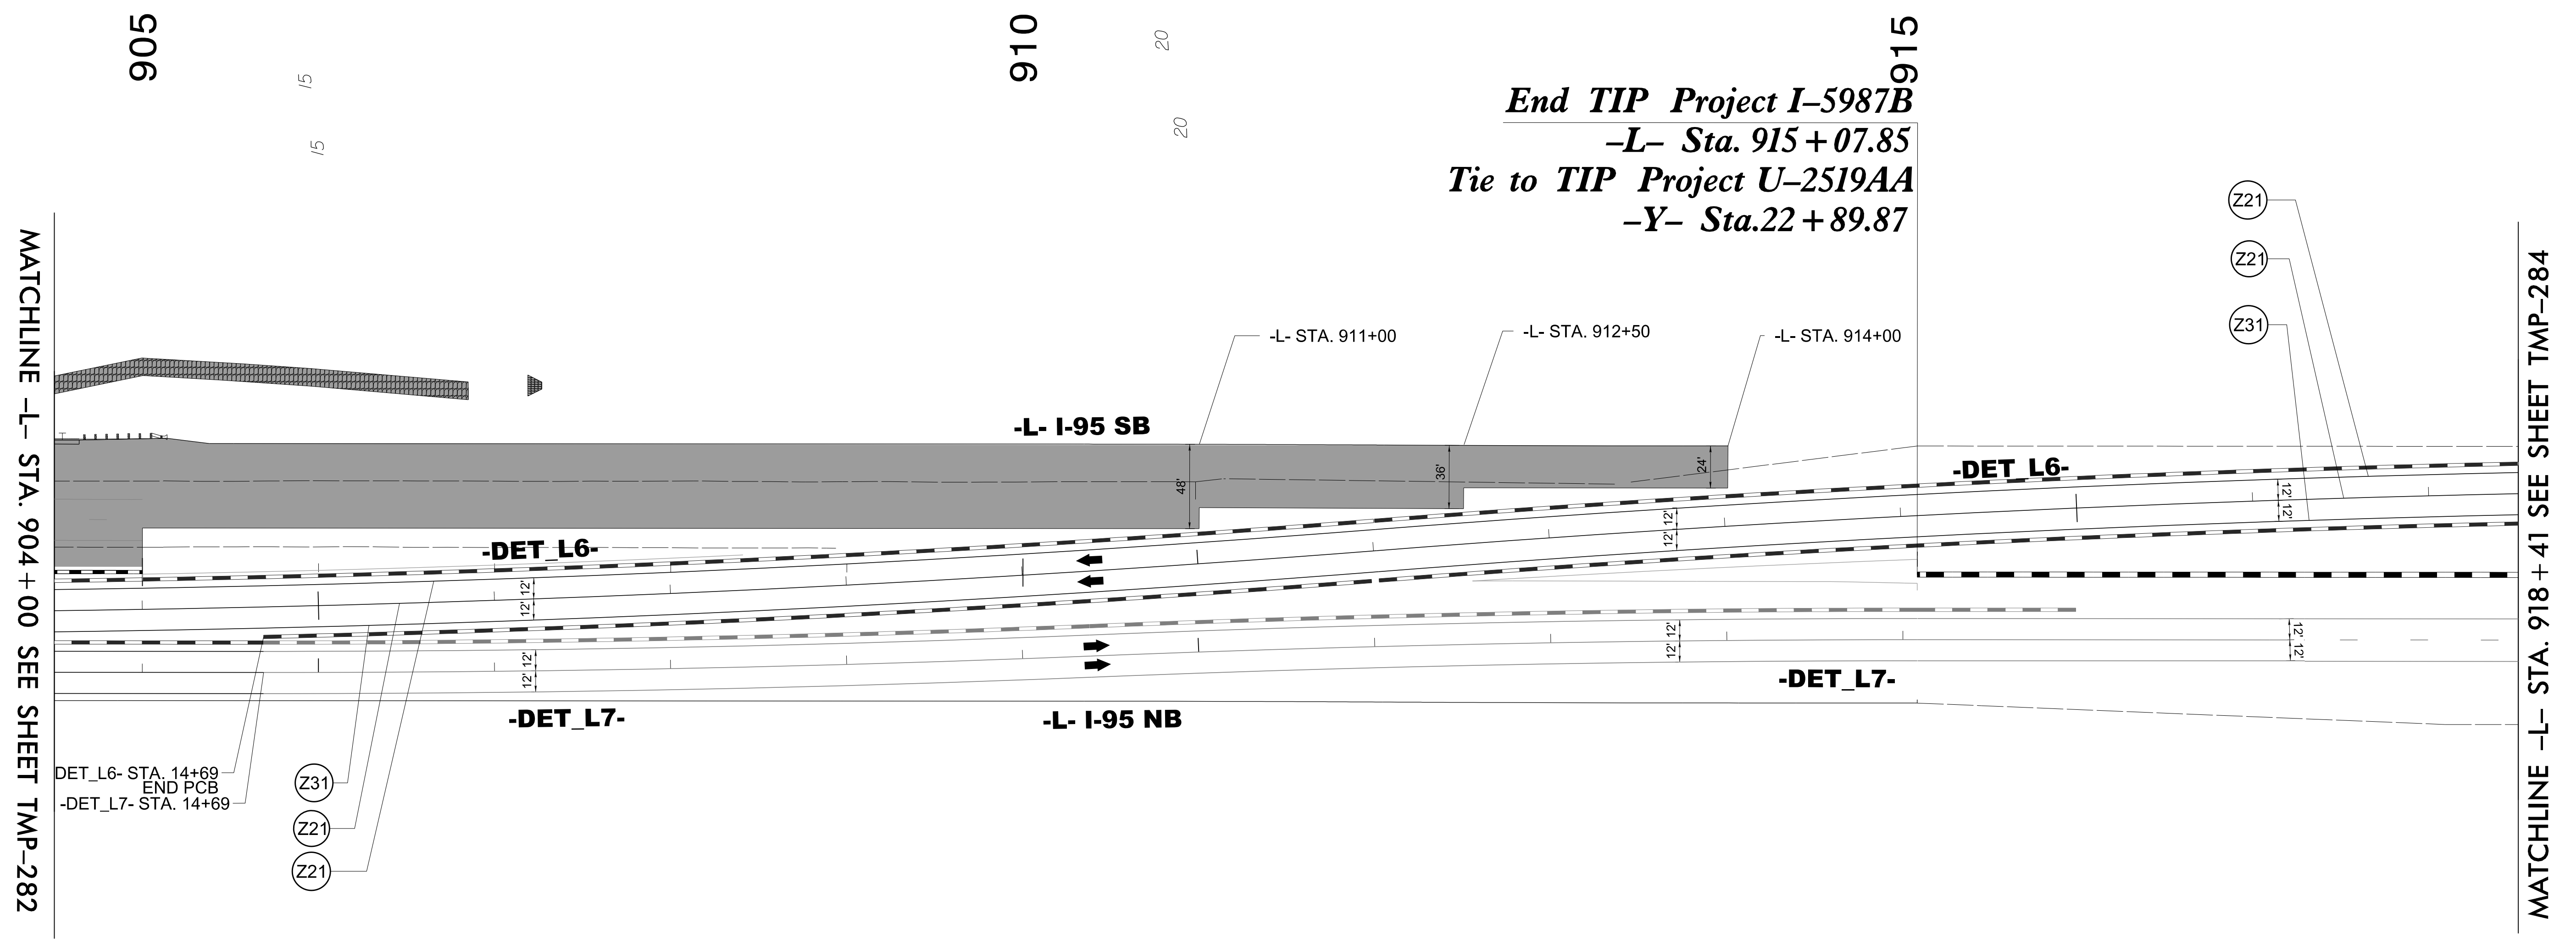

MATCHLINE -L- STA. 904 + 00 SEE SHEET TMP-282

MATCHLINE -L- STA. 918 + 41 SEE SHEET TMP-284

DET\_L6- STA. 14+69  
END PCB  
-DET\_L7- STA. 14+69

Z31  
Z21  
Z21

Z21  
Z21  
Z31

4/19/2022  
U:\Traffic\Transportation Management Plan\TCP\PLAN SHEETS\I-5987B\_TMP-283\_PHASE 4.dgn  
angood

Stantec Consulting Services Inc.  
801 Jones Franklin Road  
Suite 300  
Raleigh, NC 27606  
Tel. 919.851.6866  
Fax. 919.851.7024  
www.stantec.com  
License No. F-0672

DocuSigned by:  
J.W. Woolard  
19862

4/29/2022

DIVISION OF HIGHWAYS  
DEPARTMENT OF TRANSPORTATION  
WORK ZONE TRAFFIC CONTROL

SECTION 2

-L- I-95  
PHASE IV

DOCUMENT NOT CONSIDERED FINAL  
UNLESS ALL SIGNATURES COMPLETED