


PROJ. REFERENCE NO.	SHEET NO.
I-5987B	TMP-295

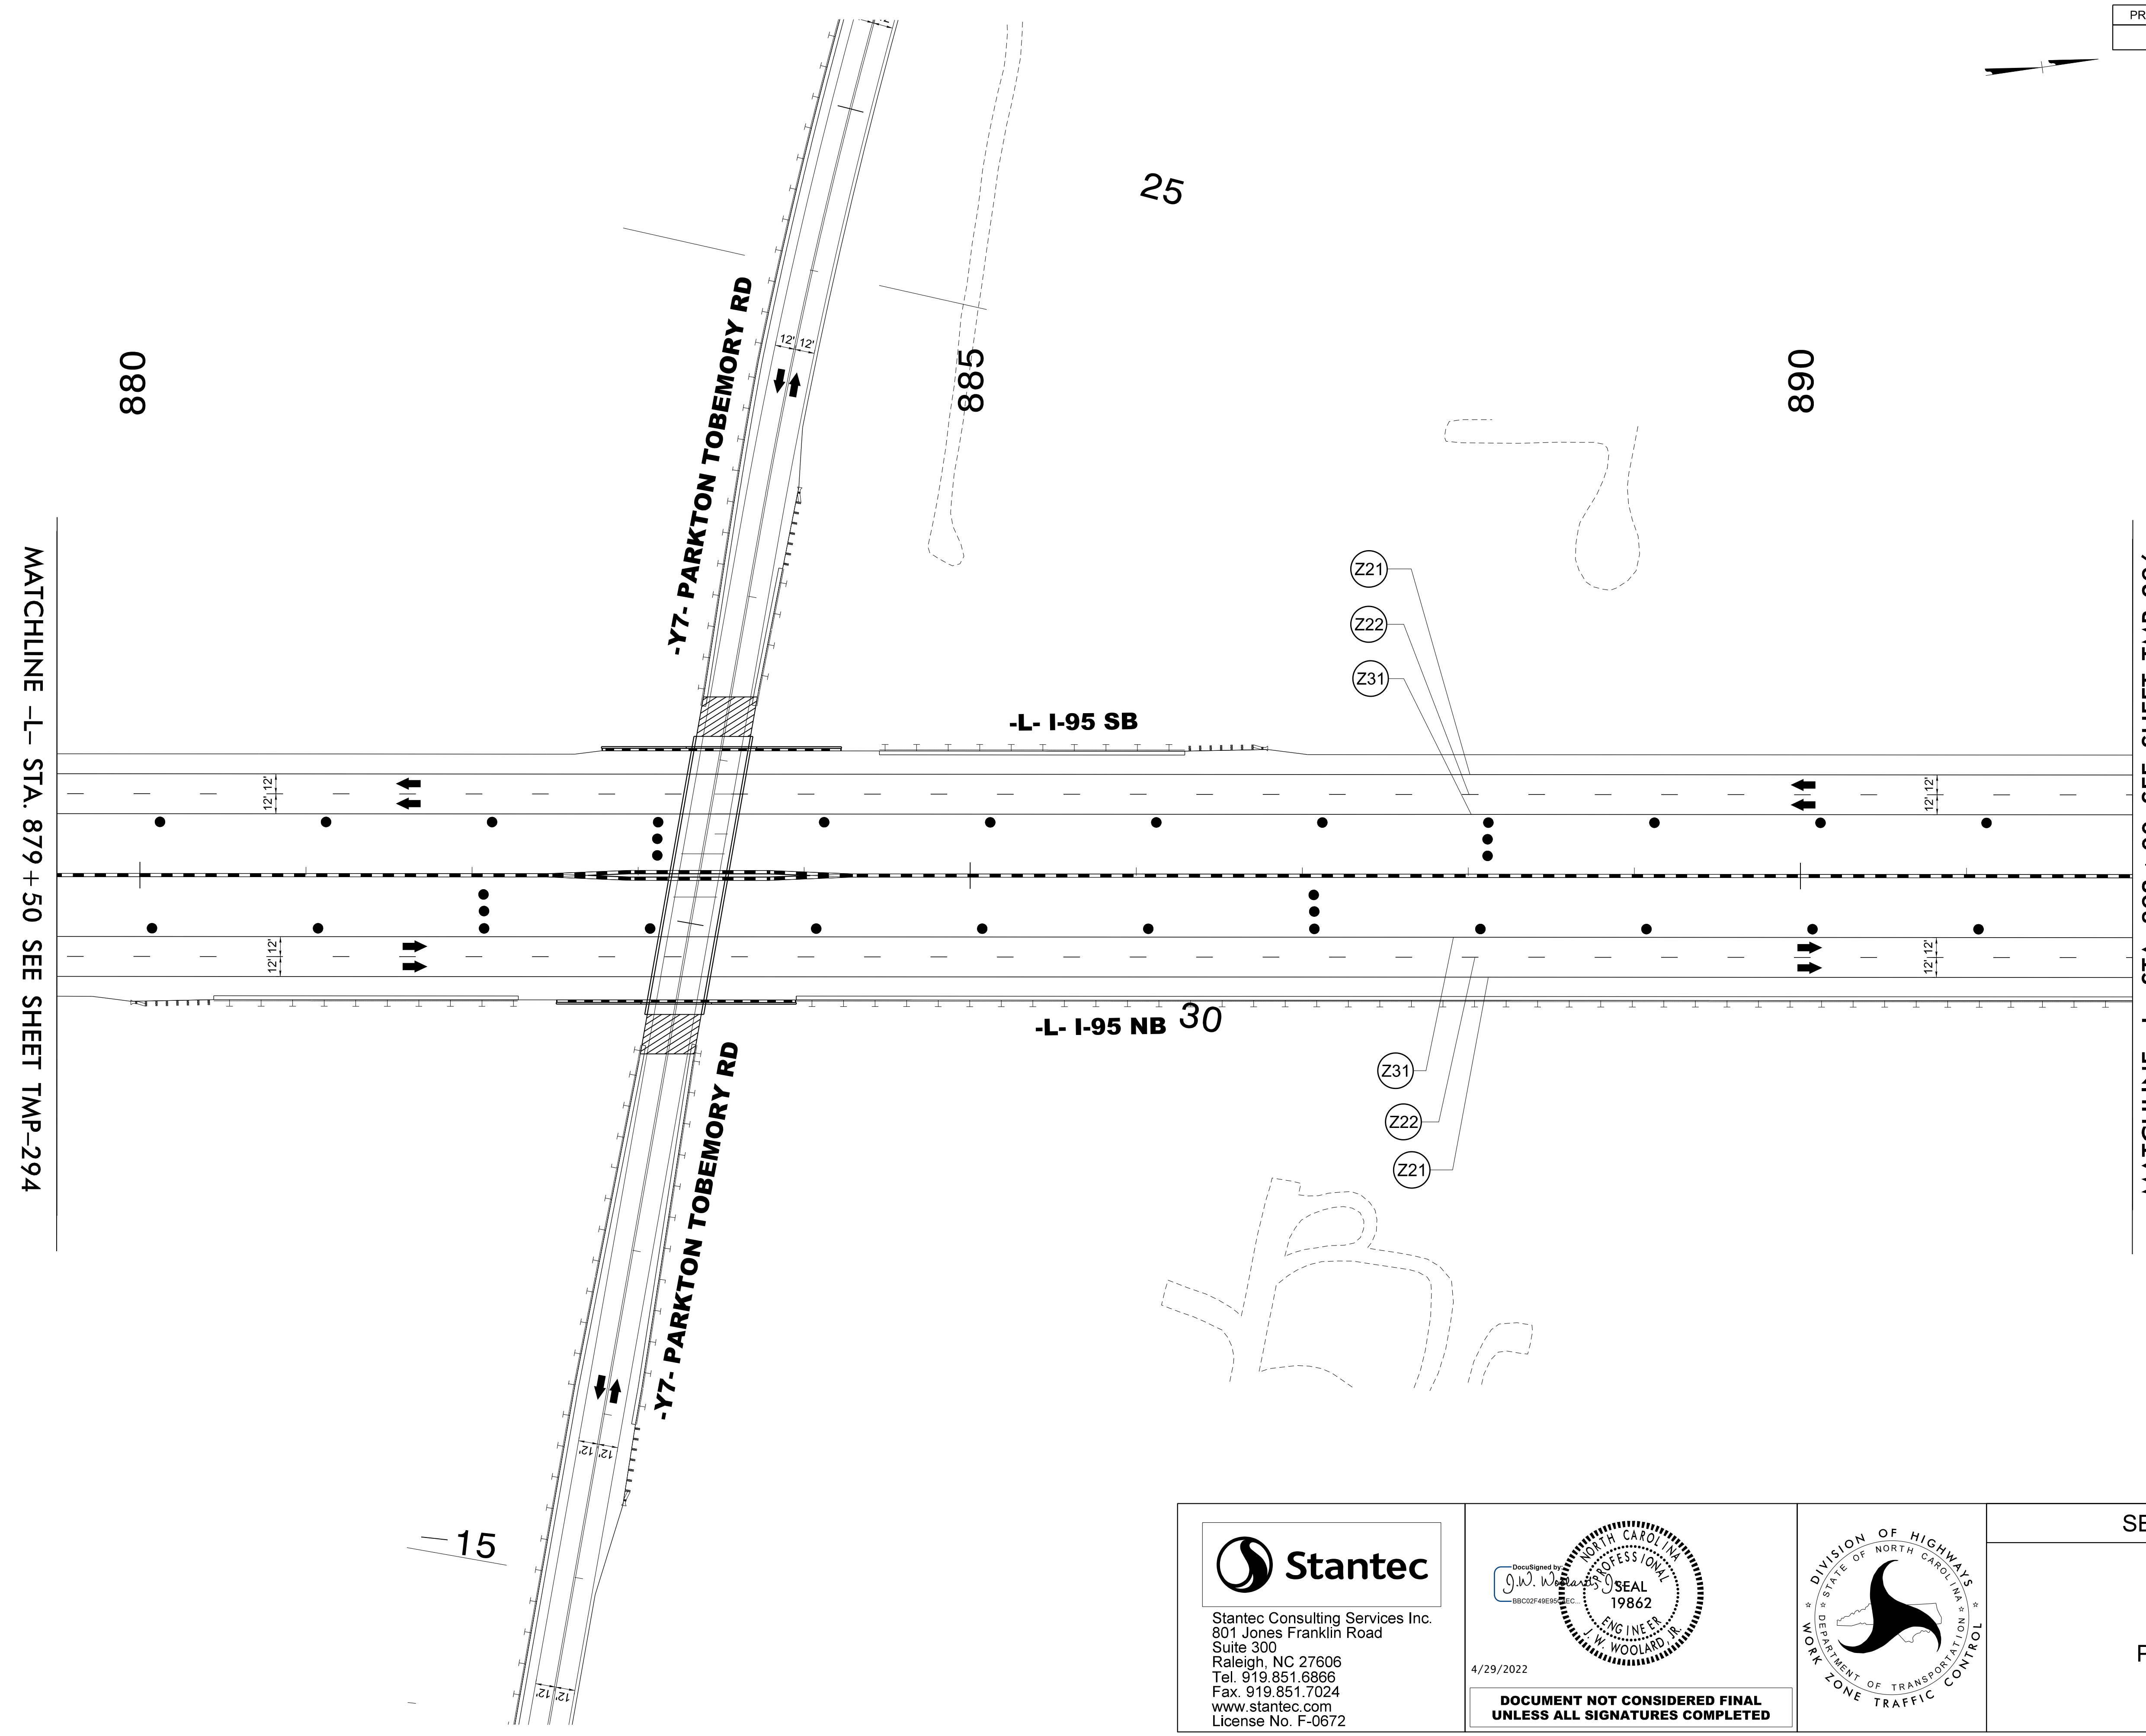

MATCHLINE -L- STA. 879 + 50 SEE SHEET TMP-294


MATCHLINE -L- STA. 892 + 00 SEE SHEET TMP-296

4/19/2022
 U:\Traffic\Transportation Management Plan\TCP\PLAN SHEETS\I-5987B_TMP-295_PHASE 5.dgn
 angood

Stantec
 Stantec Consulting Services Inc.
 801 Jones Franklin Road
 Suite 300
 Raleigh, NC 27606
 Tel. 919.851.6866
 Fax. 919.851.7024
 www.stantec.com
 License No. F-0672

4/29/2022

**DOCUMENT NOT CONSIDERED FINAL
 UNLESS ALL SIGNATURES COMPLETED**

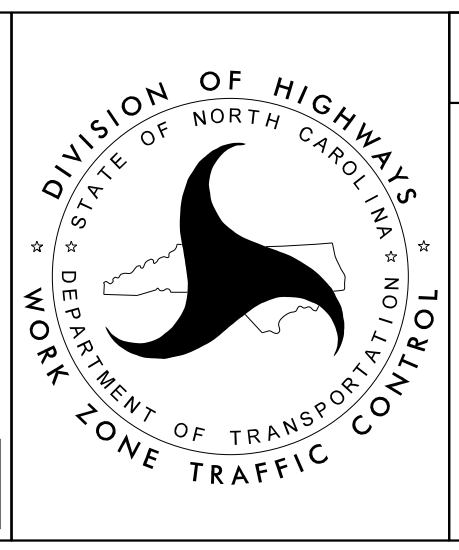

SECTION 2

-L- I-95
PHASE V