


PROJ. REFERENCE NO.	SHEET NO.
I-5987B	PMP-3

PLANS PREPARED FOR THE NCDOT BY:

**M** MOTT MACDONALD I & E, LLC  
 1101 HAYNES STREET, SUITE 101  
 RALEIGH, NC 27604  
**M** MOTT MACDONALD NC LICENSE NO. F-0669


3/17/2022  
 \\USFUGUHVHFFS01\Proj\5010091\NV5\I-5987B\Signing and Delineation Folder\Pavement Marking Layout Plans\I-5987B\_Sgn\_PMP\_03.dgn  
 User: BJS82185

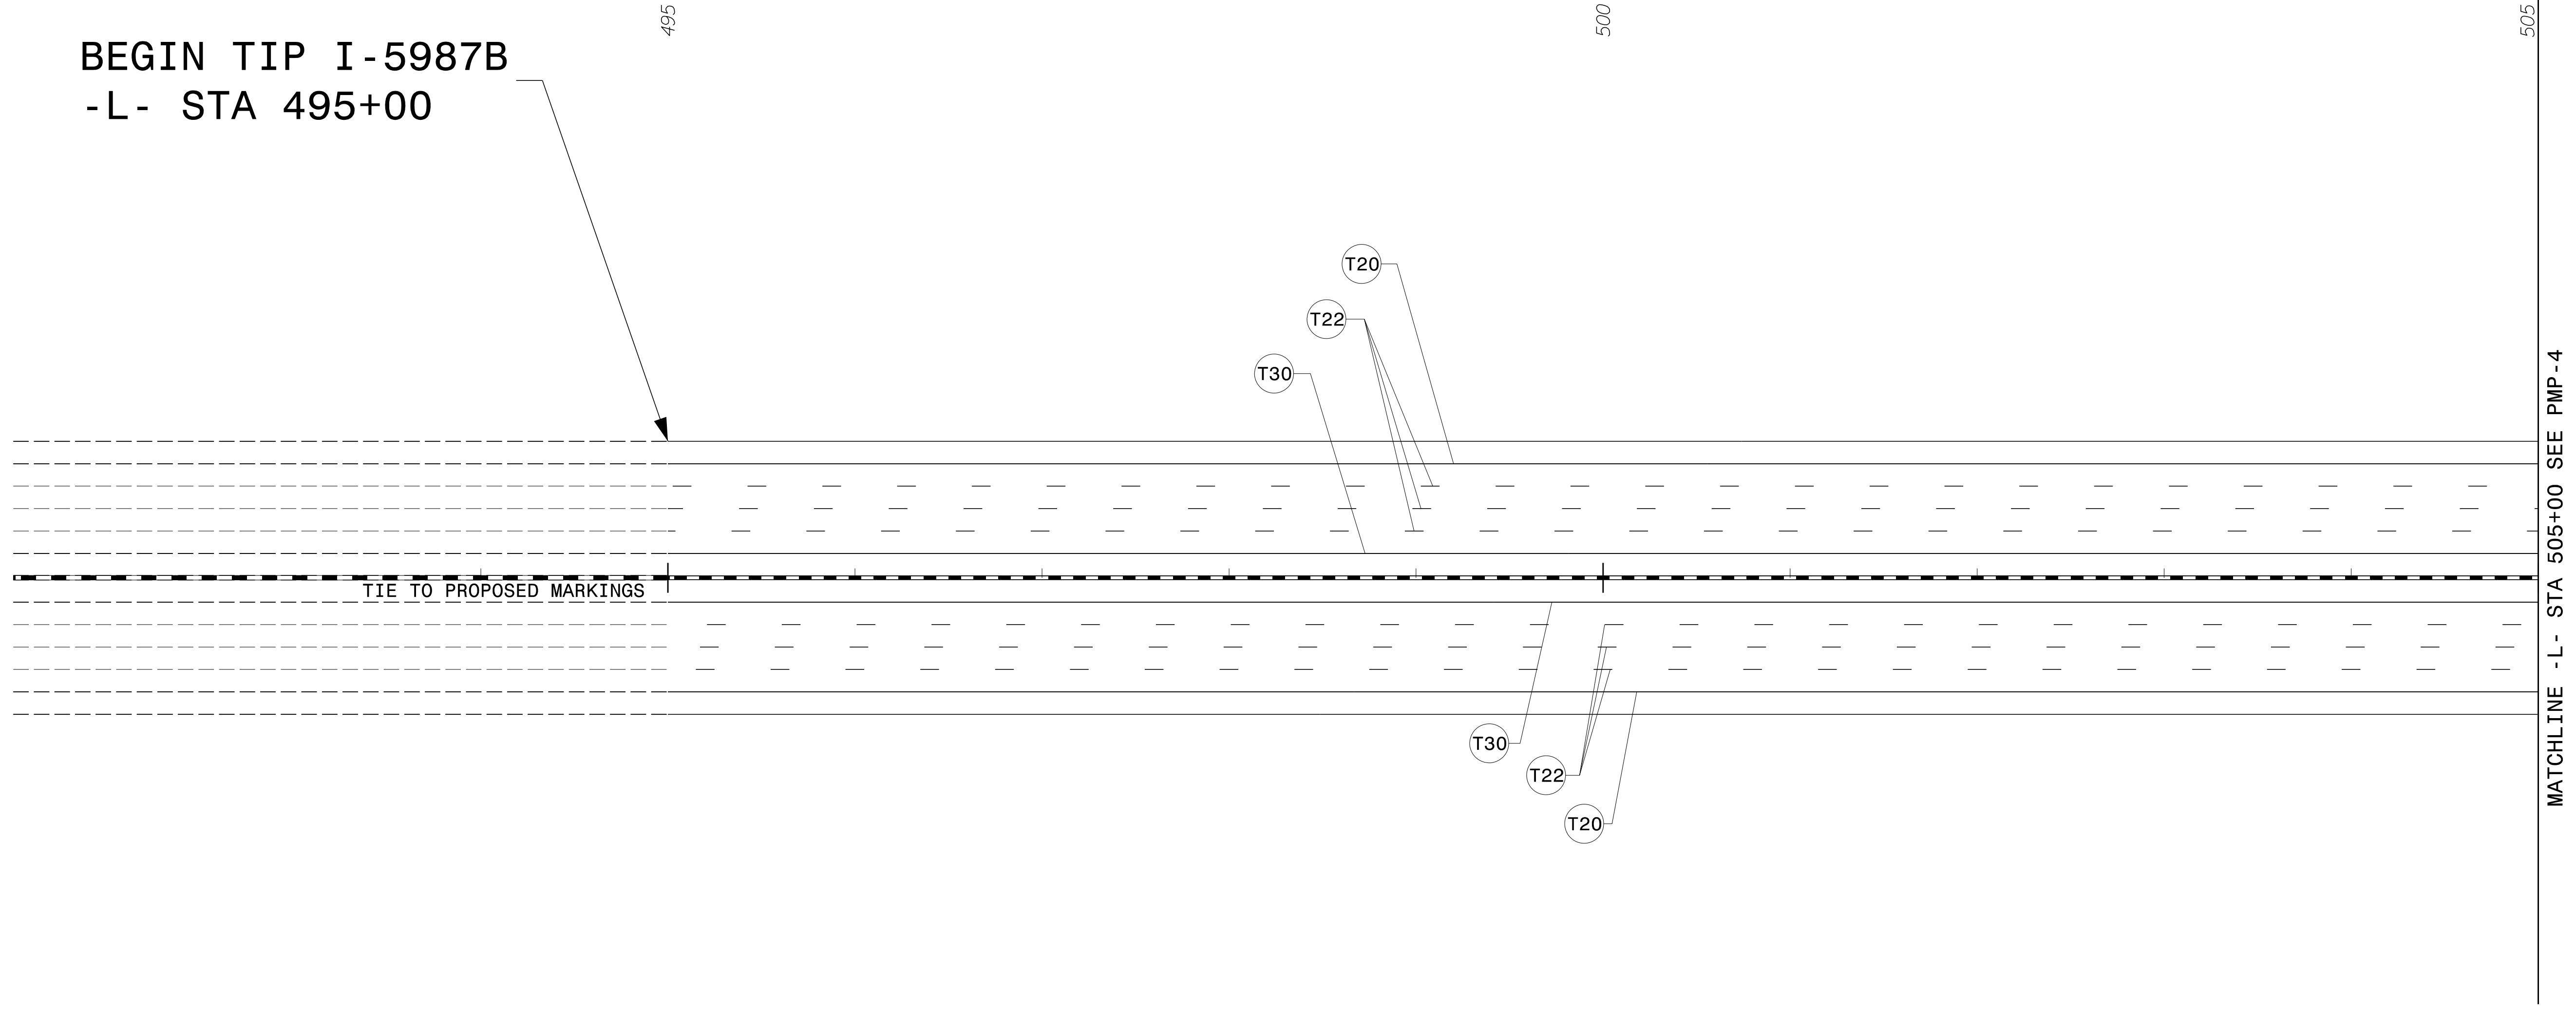

APPROVED: Samuel Coleman  
0937581AF3C490...

DATE: \_\_\_\_\_

**DOCUMENT NOT CONSIDERED FINAL  
 UNLESS ALL SIGNATURES COMPLETED**

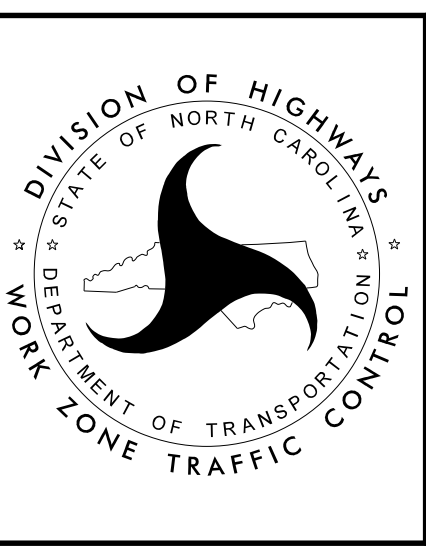

**PAVEMENT MARKING  
 DETAIL SHEET**