


PROJ. REFERENCE NO.	SHEET NO.
I-5987B	PMP-5

PLANS PREPARED FOR THE NCDOT BY:

**M** MOTT MACDONALD I & E, LLC  
 1101 HAYNES STREET, SUITE 101  
 RALEIGH, NC 27604  
**M** MOTT MACDONALD NC LICENSE NO. F-0669

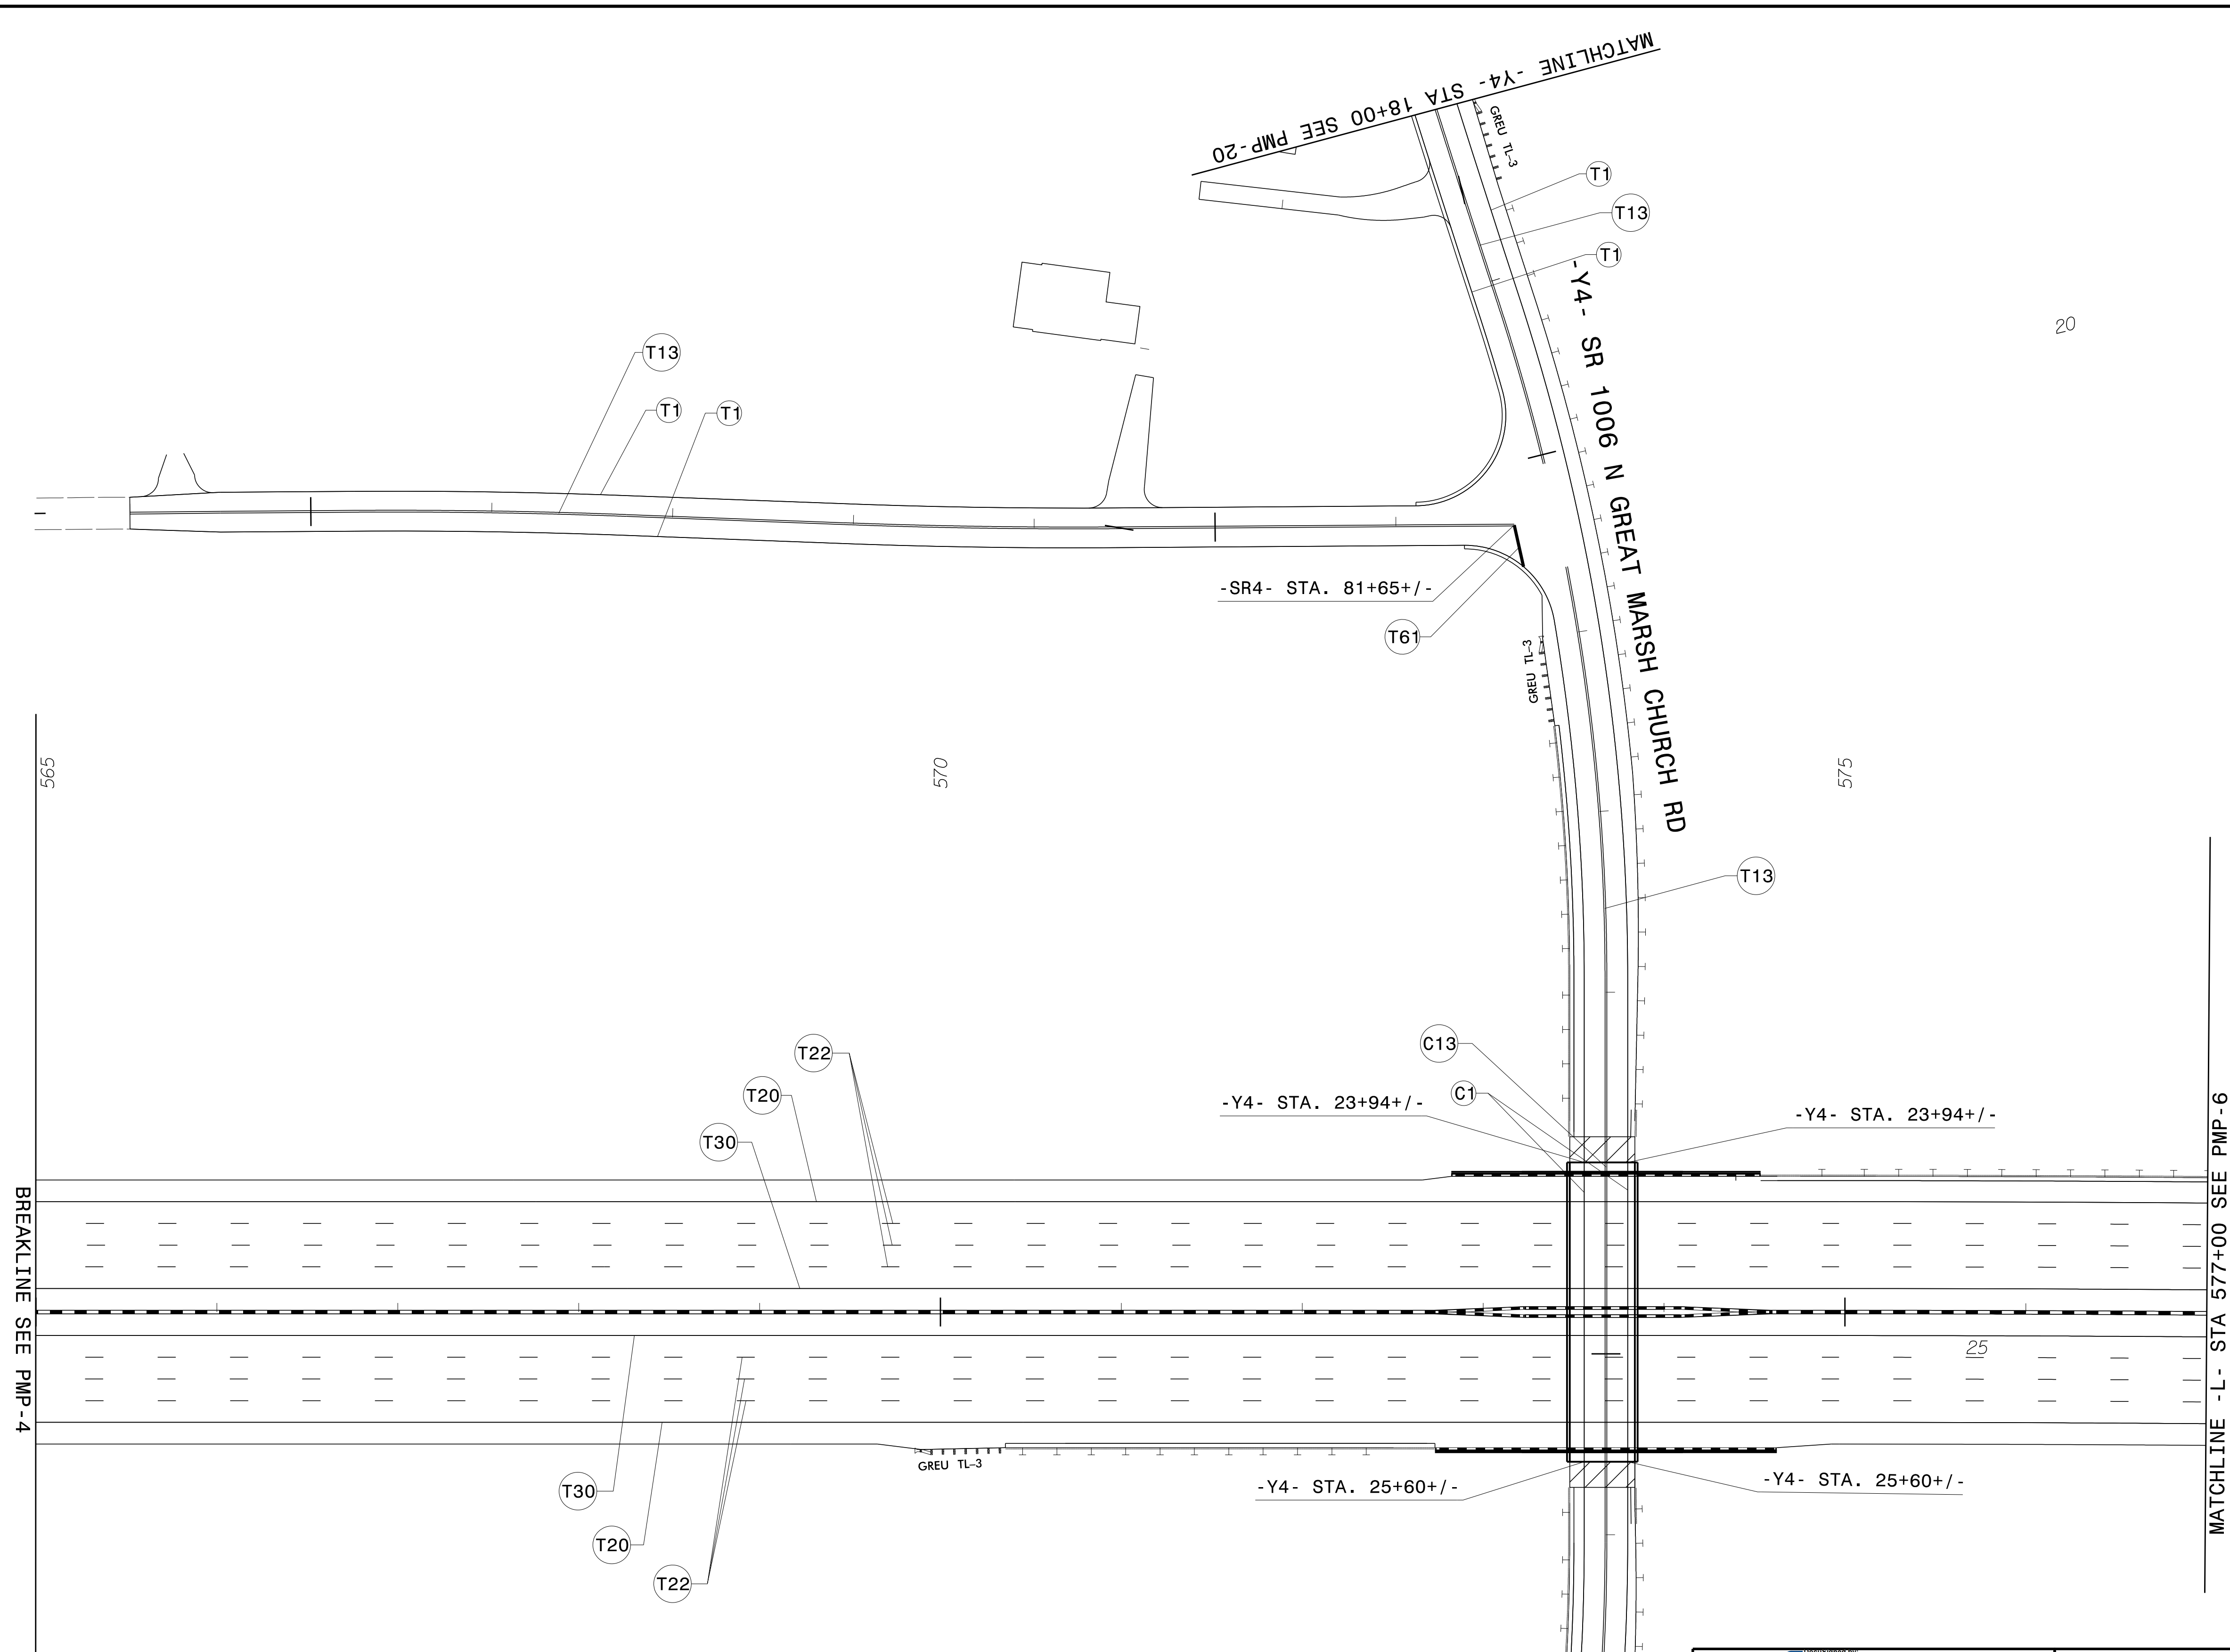

3/16/2022 G:\51010019\NV5\_L-5987B\Signing and Delineation Folder\Pavement Marking\Pavement Marking Layout Plans\I-5987B\_Sgn\_PMP\_05.dgn User:COL85144

BREAKLINE SEE PMP-4


MATCHLINE - L - STA 577+00 SEE PMP-6

MATCHLINE -Y4- STA 27+00 SEE PMP-21

APPROVED: *Samuel Coleman*  
0937581AF3C490...

DATE: \_\_\_\_\_

**DOCUMENT NOT CONSIDERED FINAL  
 UNLESS ALL SIGNATURES COMPLETED**

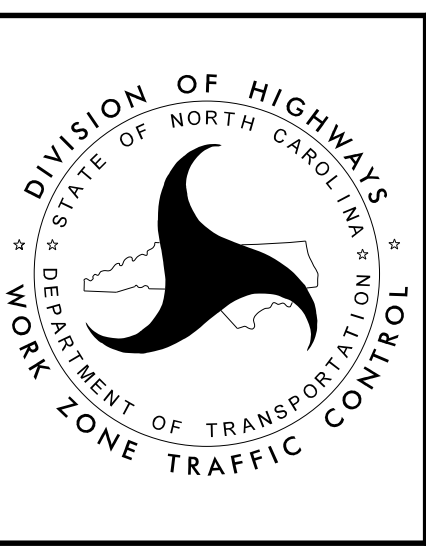

PAVEMENT MARKING  
 DETAIL SHEET