



PLANS PREPARED FOR THE NCDOT BY:


M MOTT MACDONALD I & E, LLC
 1101 HAYNES STREET, SUITE 101
 RALEIGH, NC 27604
M MOTT MACDONALD NC LICENSE NO. F-0669

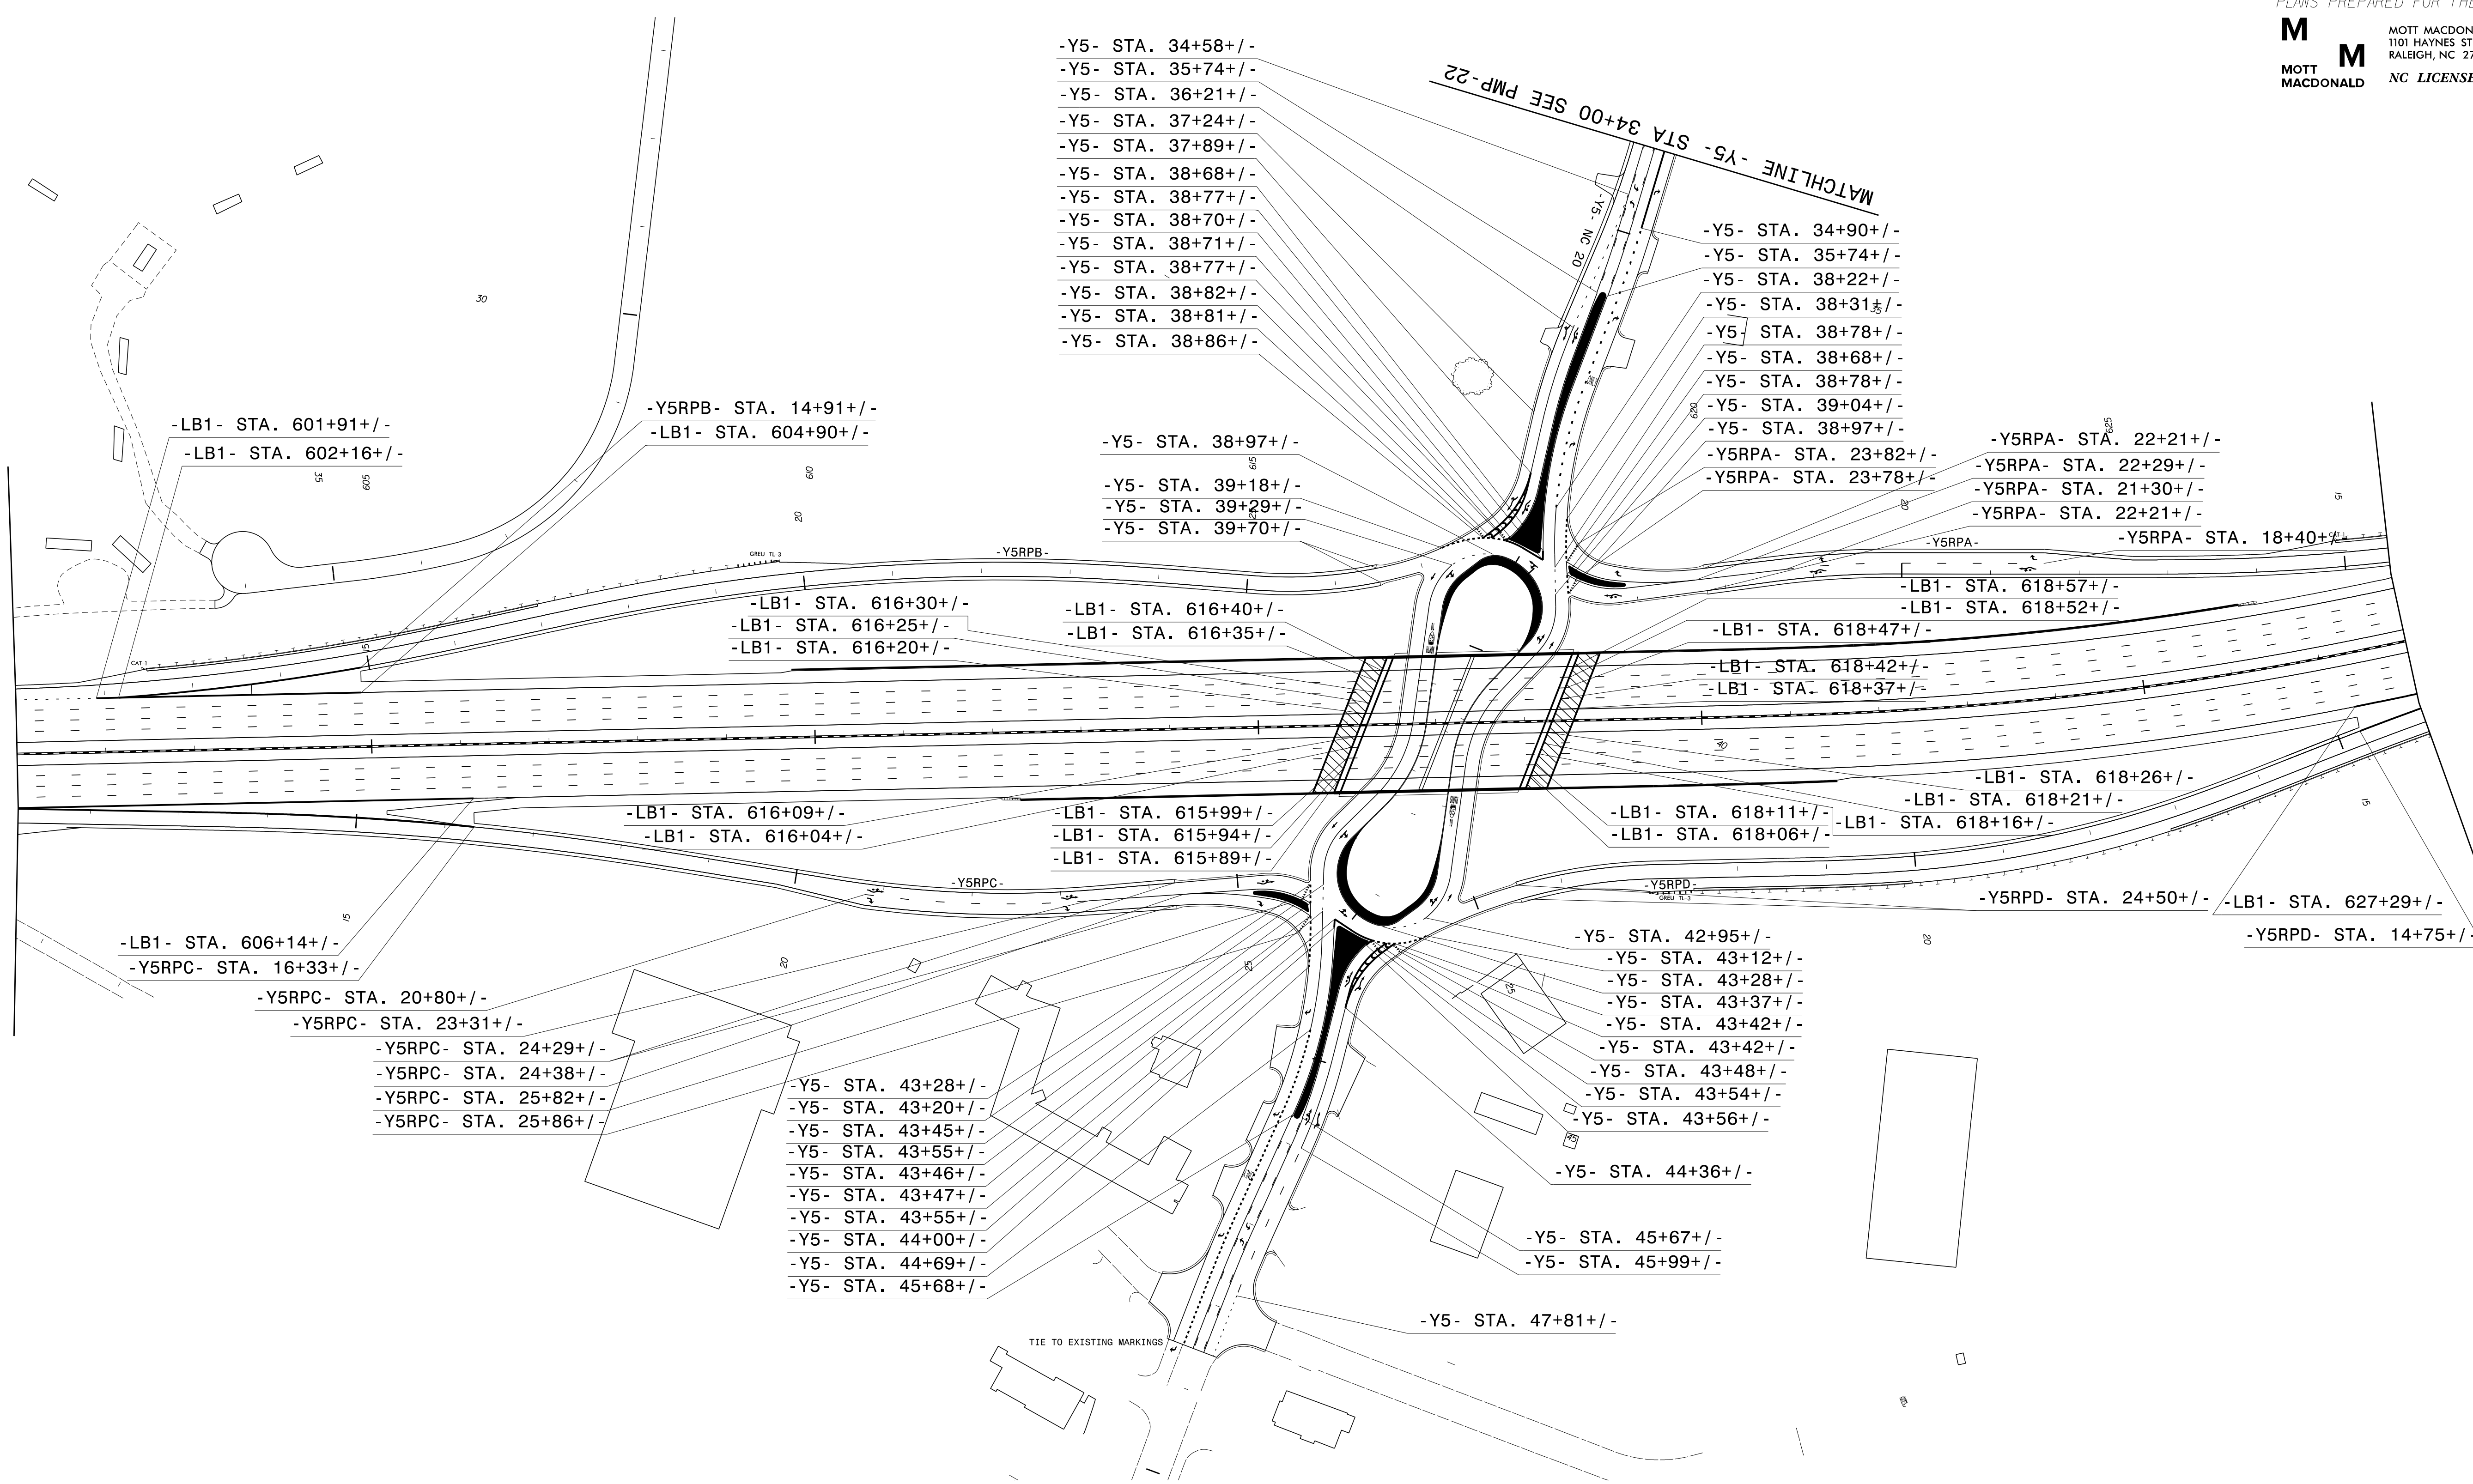

3/17/2022
 \\USFUDUHVHFFS01\Proj\5010091_NV5_J-5987B\I-5987B\Signing and Delineation Folder\Pavement Marking Layout Plans\I-5987B_Sgn_PMP_08.dgn
 User: BLS82185

APPROVED: *Samuel Coleman*
 DATE: _____

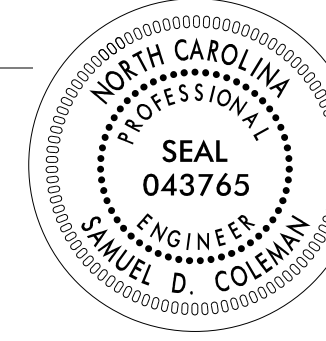
**DOCUMENT NOT CONSIDERED FINAL
 UNLESS ALL SIGNATURES COMPLETED**

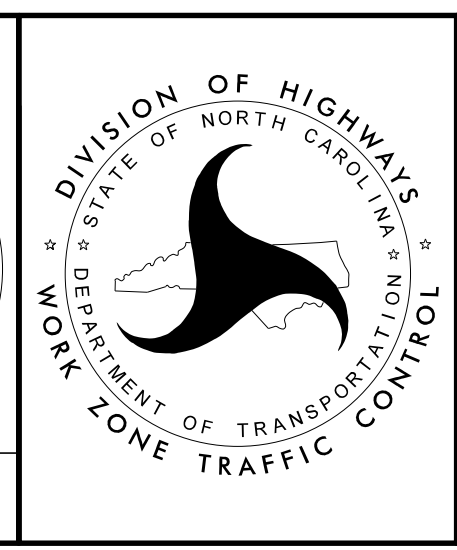

PAVEMENT MARKING
 DETAIL SHEET