


PROJ. REFERENCE NO.	SHEET NO.
I-5987B	PMP-9

PLANS PREPARED FOR THE NCDOT BY:  
**M** MOTT MACDONALD I & E, LLC  
 1101 HAYNES STREET, SUITE 101  
 RALEIGH, NC 27604  
**M** MOTT MACDONALD NC LICENSE NO. F-0669


3/16/2022  
 G:\51010019\NV5\_L-5987B\Signing and Delineation Folder\Pavement Marking\Pavement Marking Layout Plans\I-5987B\_Sgn\_PMP\_09.dgn  
 User:COL85144

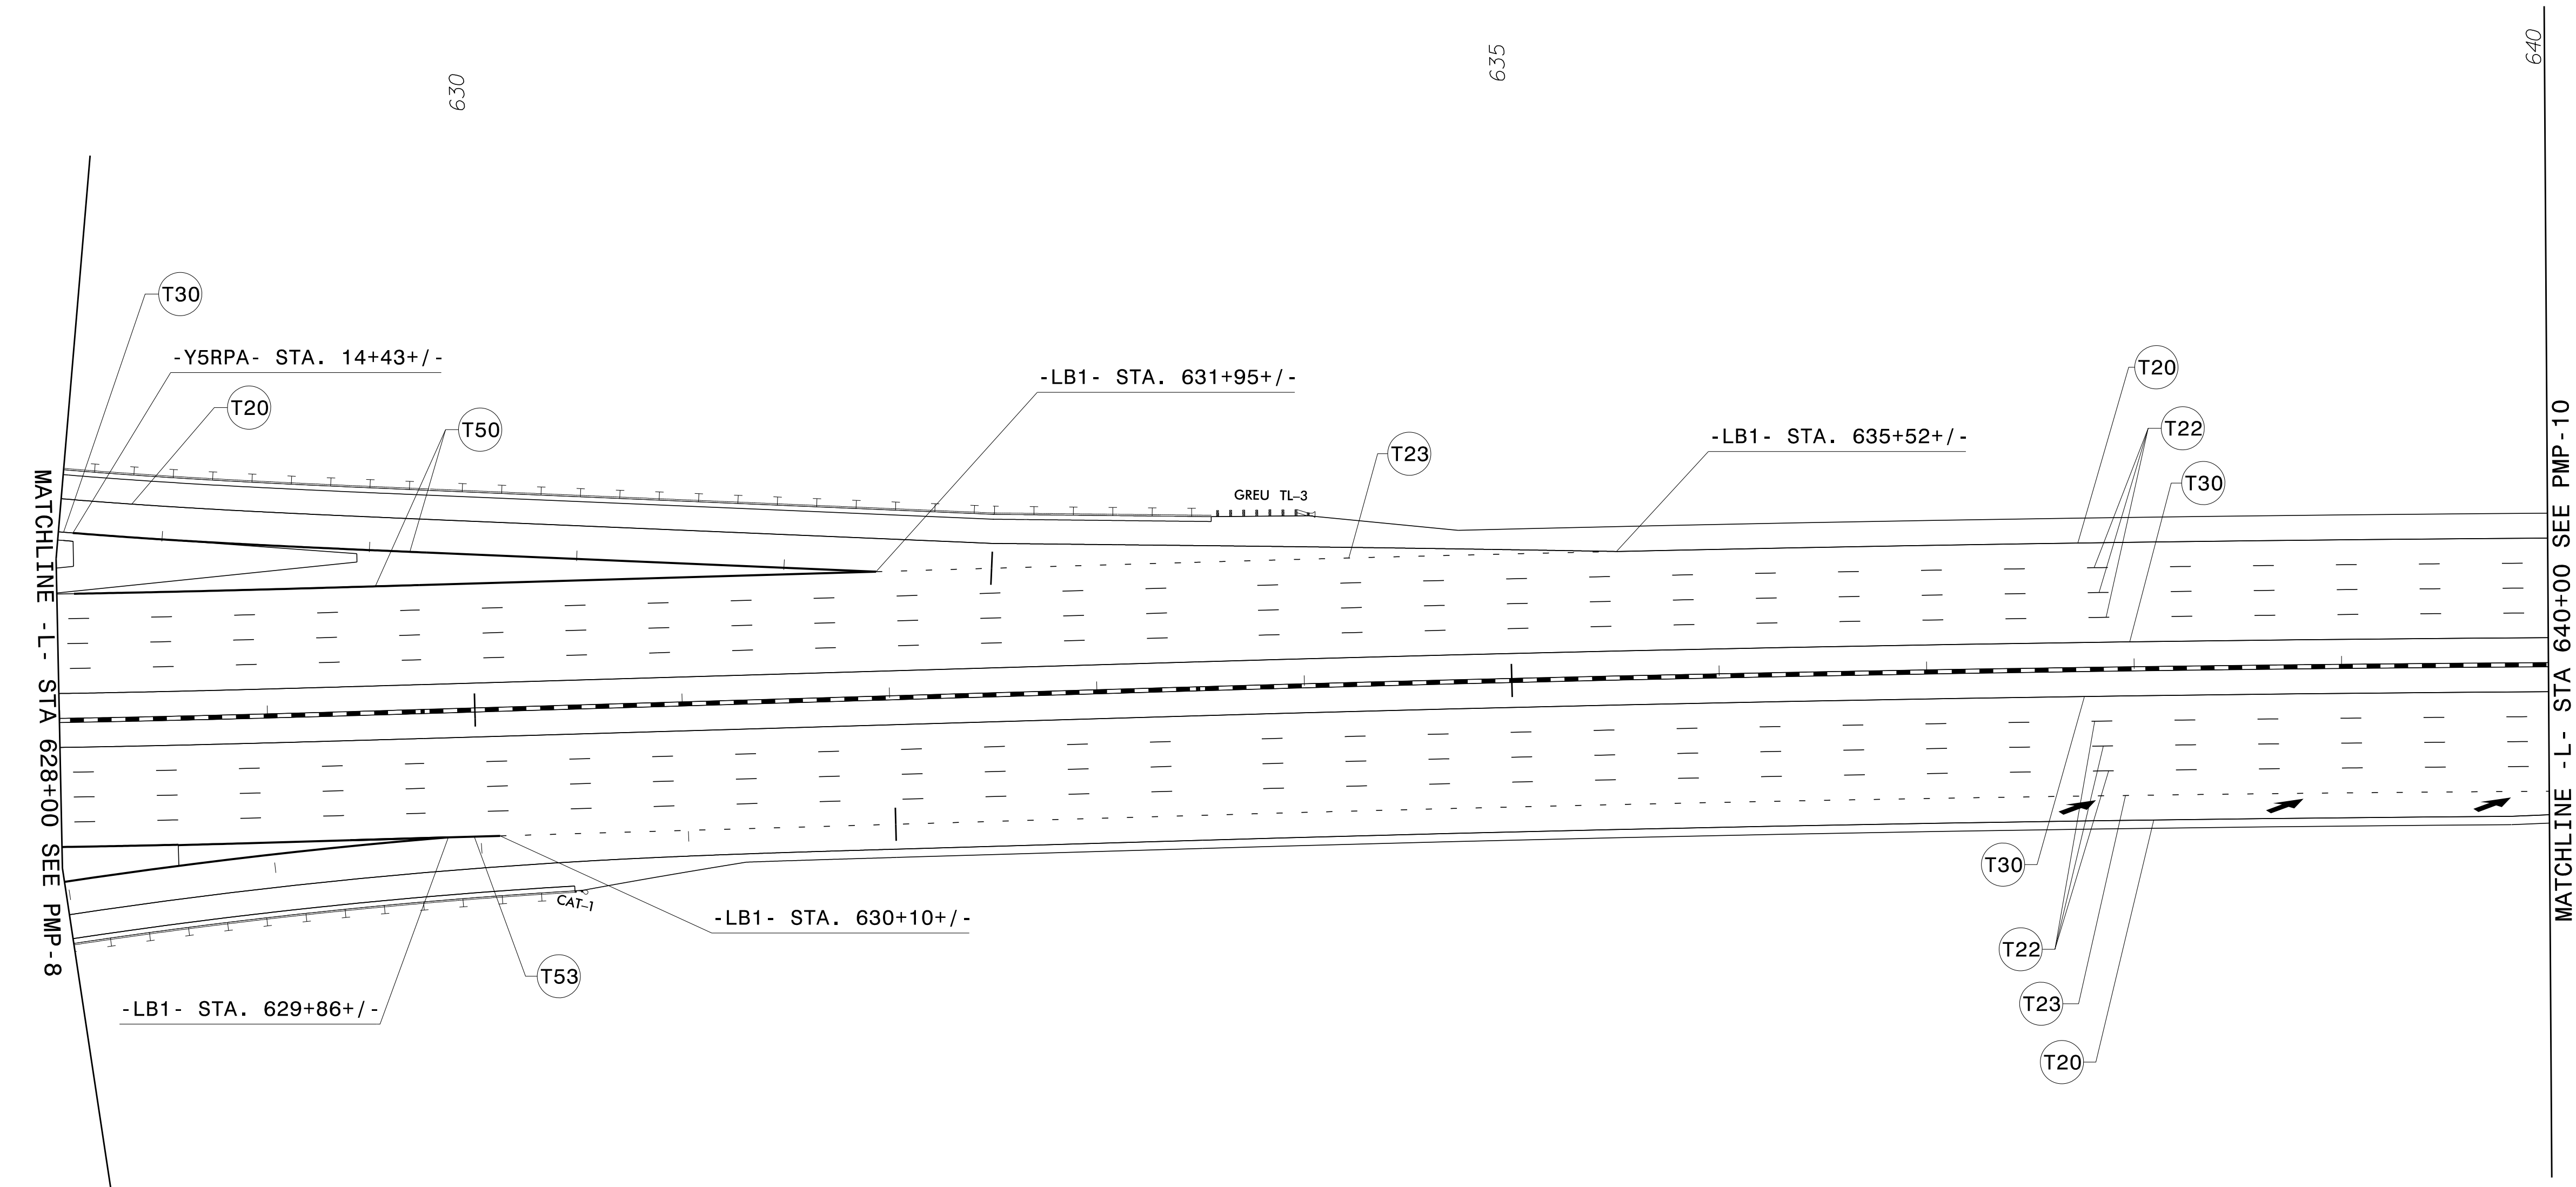

APPROVED: *Samuel Coleman*  
 DATE: \_\_\_\_\_

SEAL  
 NORTH CAROLINA PROFESSIONAL ENGINEER  
 SAMUEL D. COLEMAN  
 043765

**DOCUMENT NOT CONSIDERED FINAL  
 UNLESS ALL SIGNATURES COMPLETED**

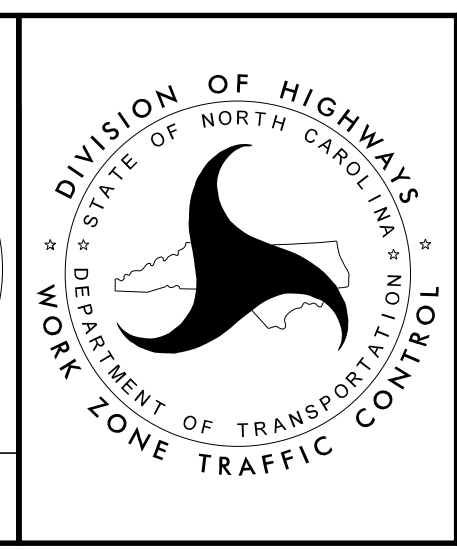

PAVEMENT MARKING  
 DETAIL SHEET