


PROJ. REFERENCE NO.	SHEET NO.
I-5987B	PMP-12

PLANS PREPARED FOR THE NCDOT BY:

M MOTT MACDONALD I & E, LLC
 1101 HAYNES STREET, SUITE 101
 RALEIGH, NC 27604
M MOTT MACDONALD NC LICENSE NO. F-0669

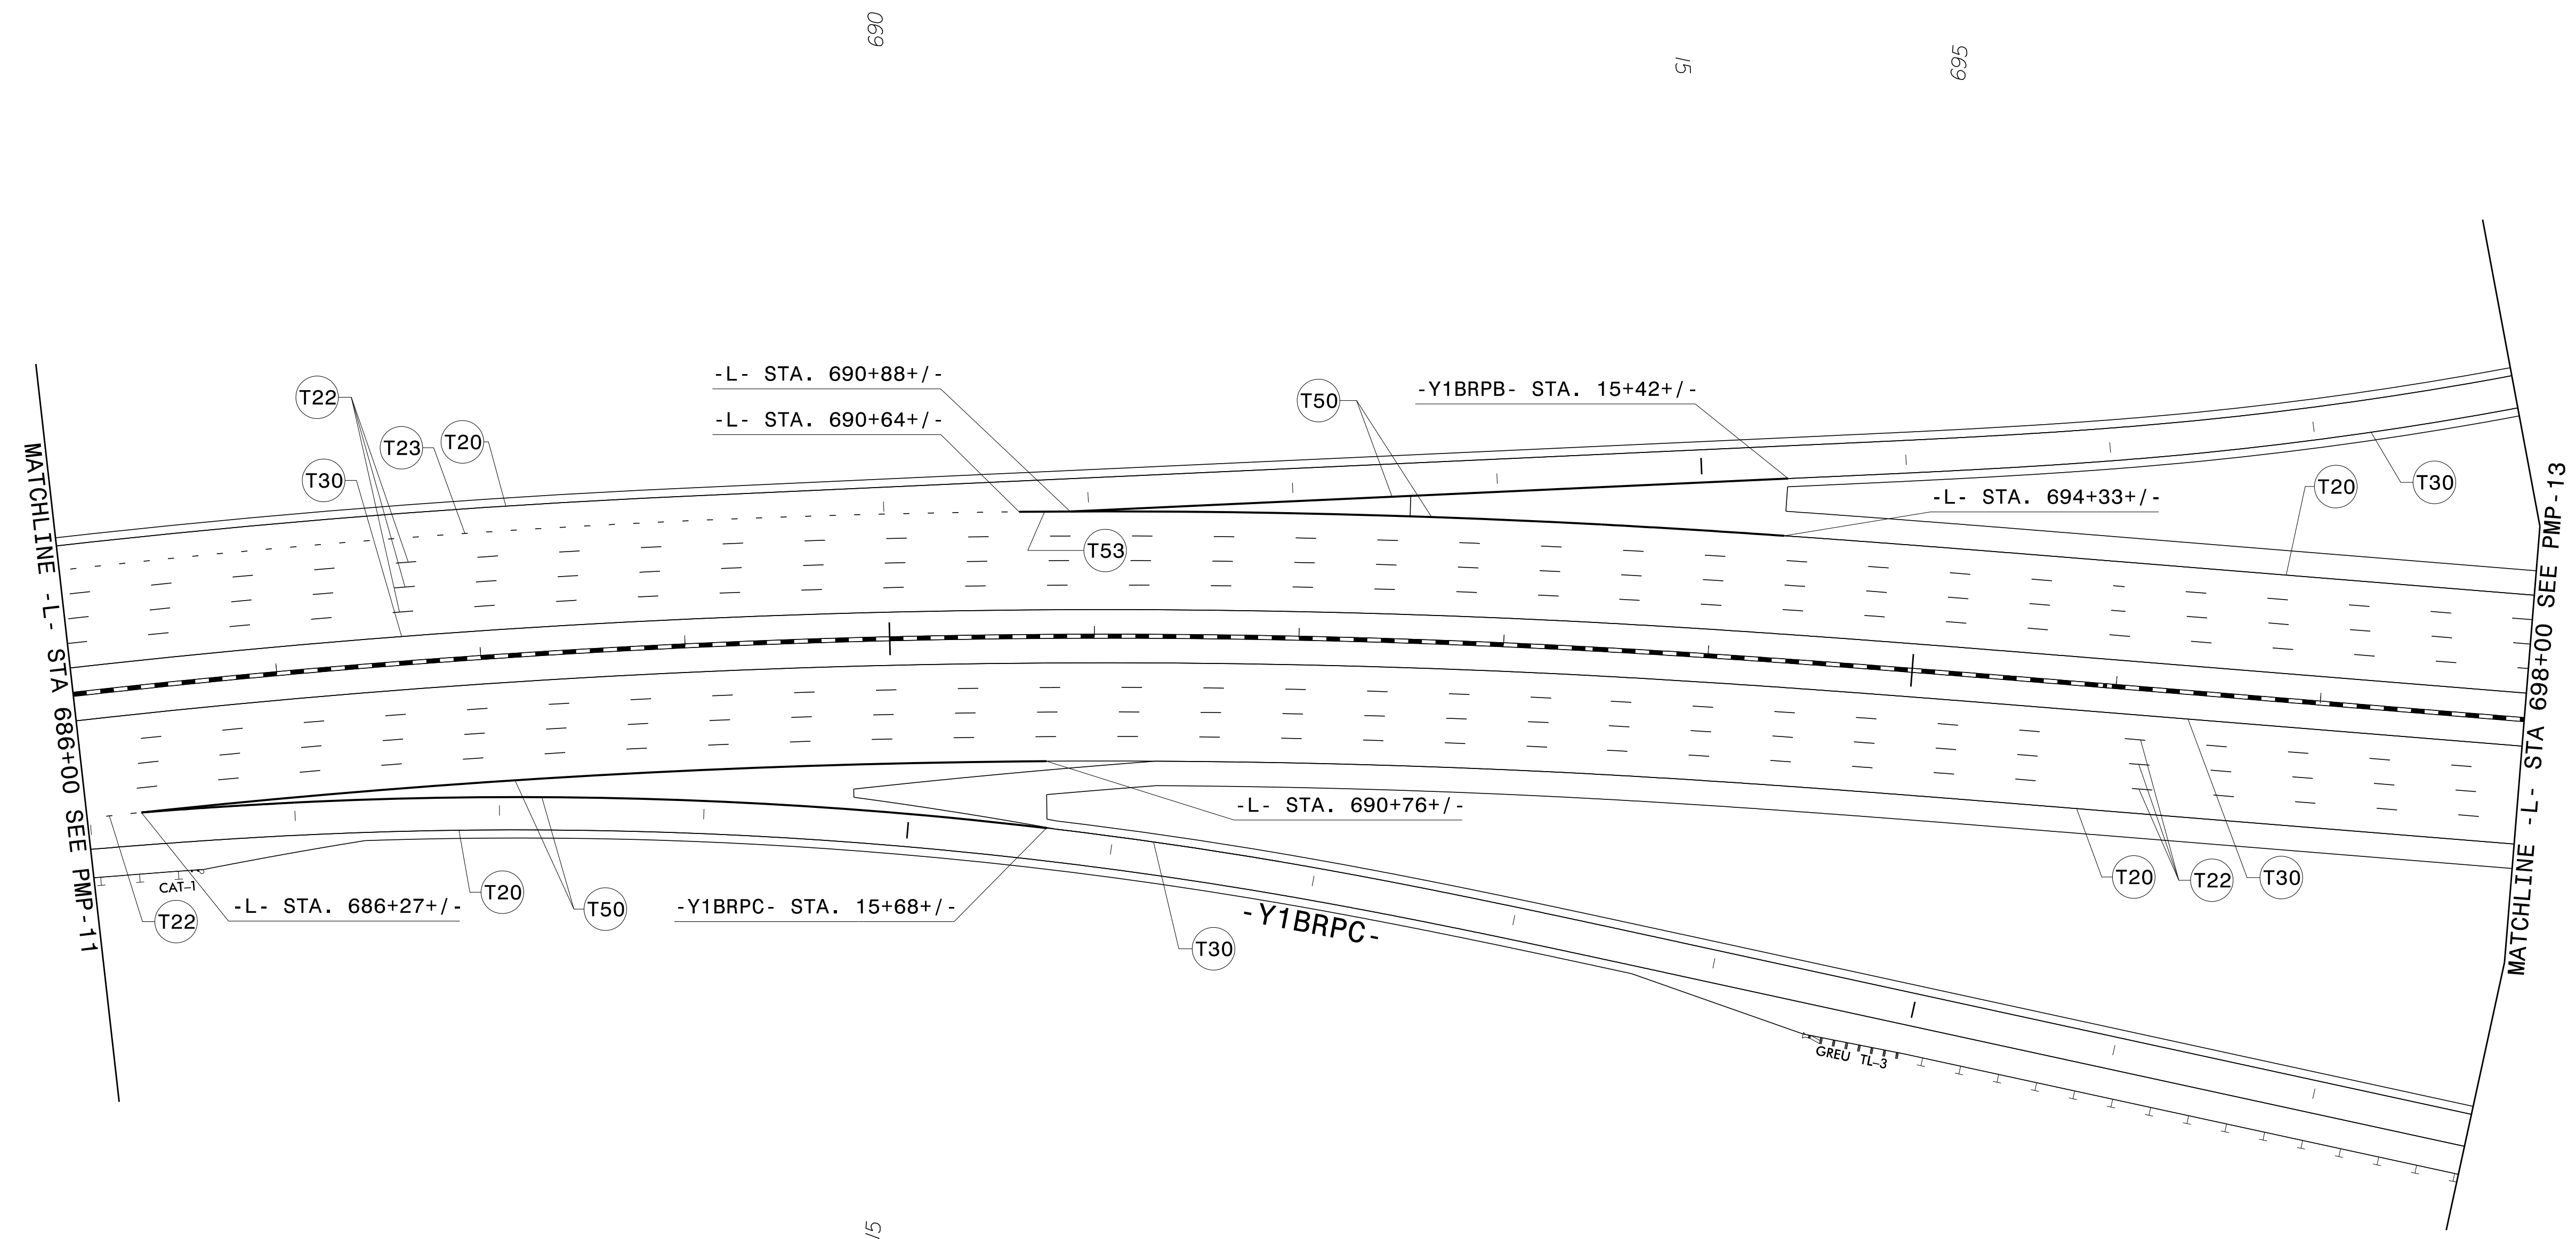


3/16/2022
 G:\51010019\NV5_L-5987B\Signing and Delineation Folder\Pavement Marking\Pavement Marking Layout Plans\I-5987B_Sgn_PMP_12.dgn
 User:COL85144

APPROVED: *Samuel Coleman*
 DATE: 3/16/2022

SEAL: NORTH CAROLINA PROFESSIONAL ENGINEER SEAL 043765 SAMUEL D. COLEMAN

DOCUMENT NOT CONSIDERED FINAL UNLESS ALL SIGNATURES COMPLETED

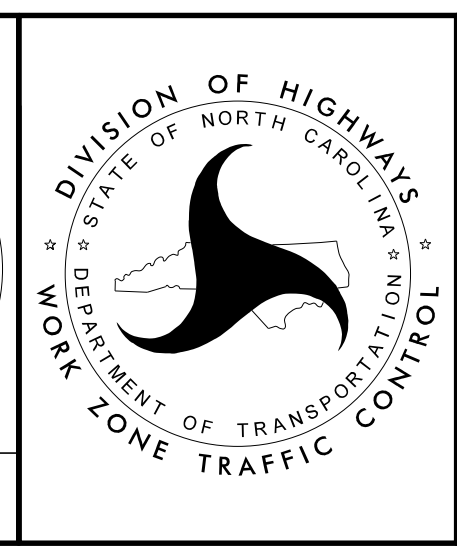

PAVEMENT MARKING
 DETAIL SHEET