


PROJ. REFERENCE NO.	SHEET NO.
I-5987B	PMP-15

PLANS PREPARED FOR THE NCDOT BY:

M MOTT MACDONALD I & E, LLC
 1101 HAYNES STREET, SUITE 101
 RALEIGH, NC 27604
M MOTT MACDONALD NC LICENSE NO. F-0669

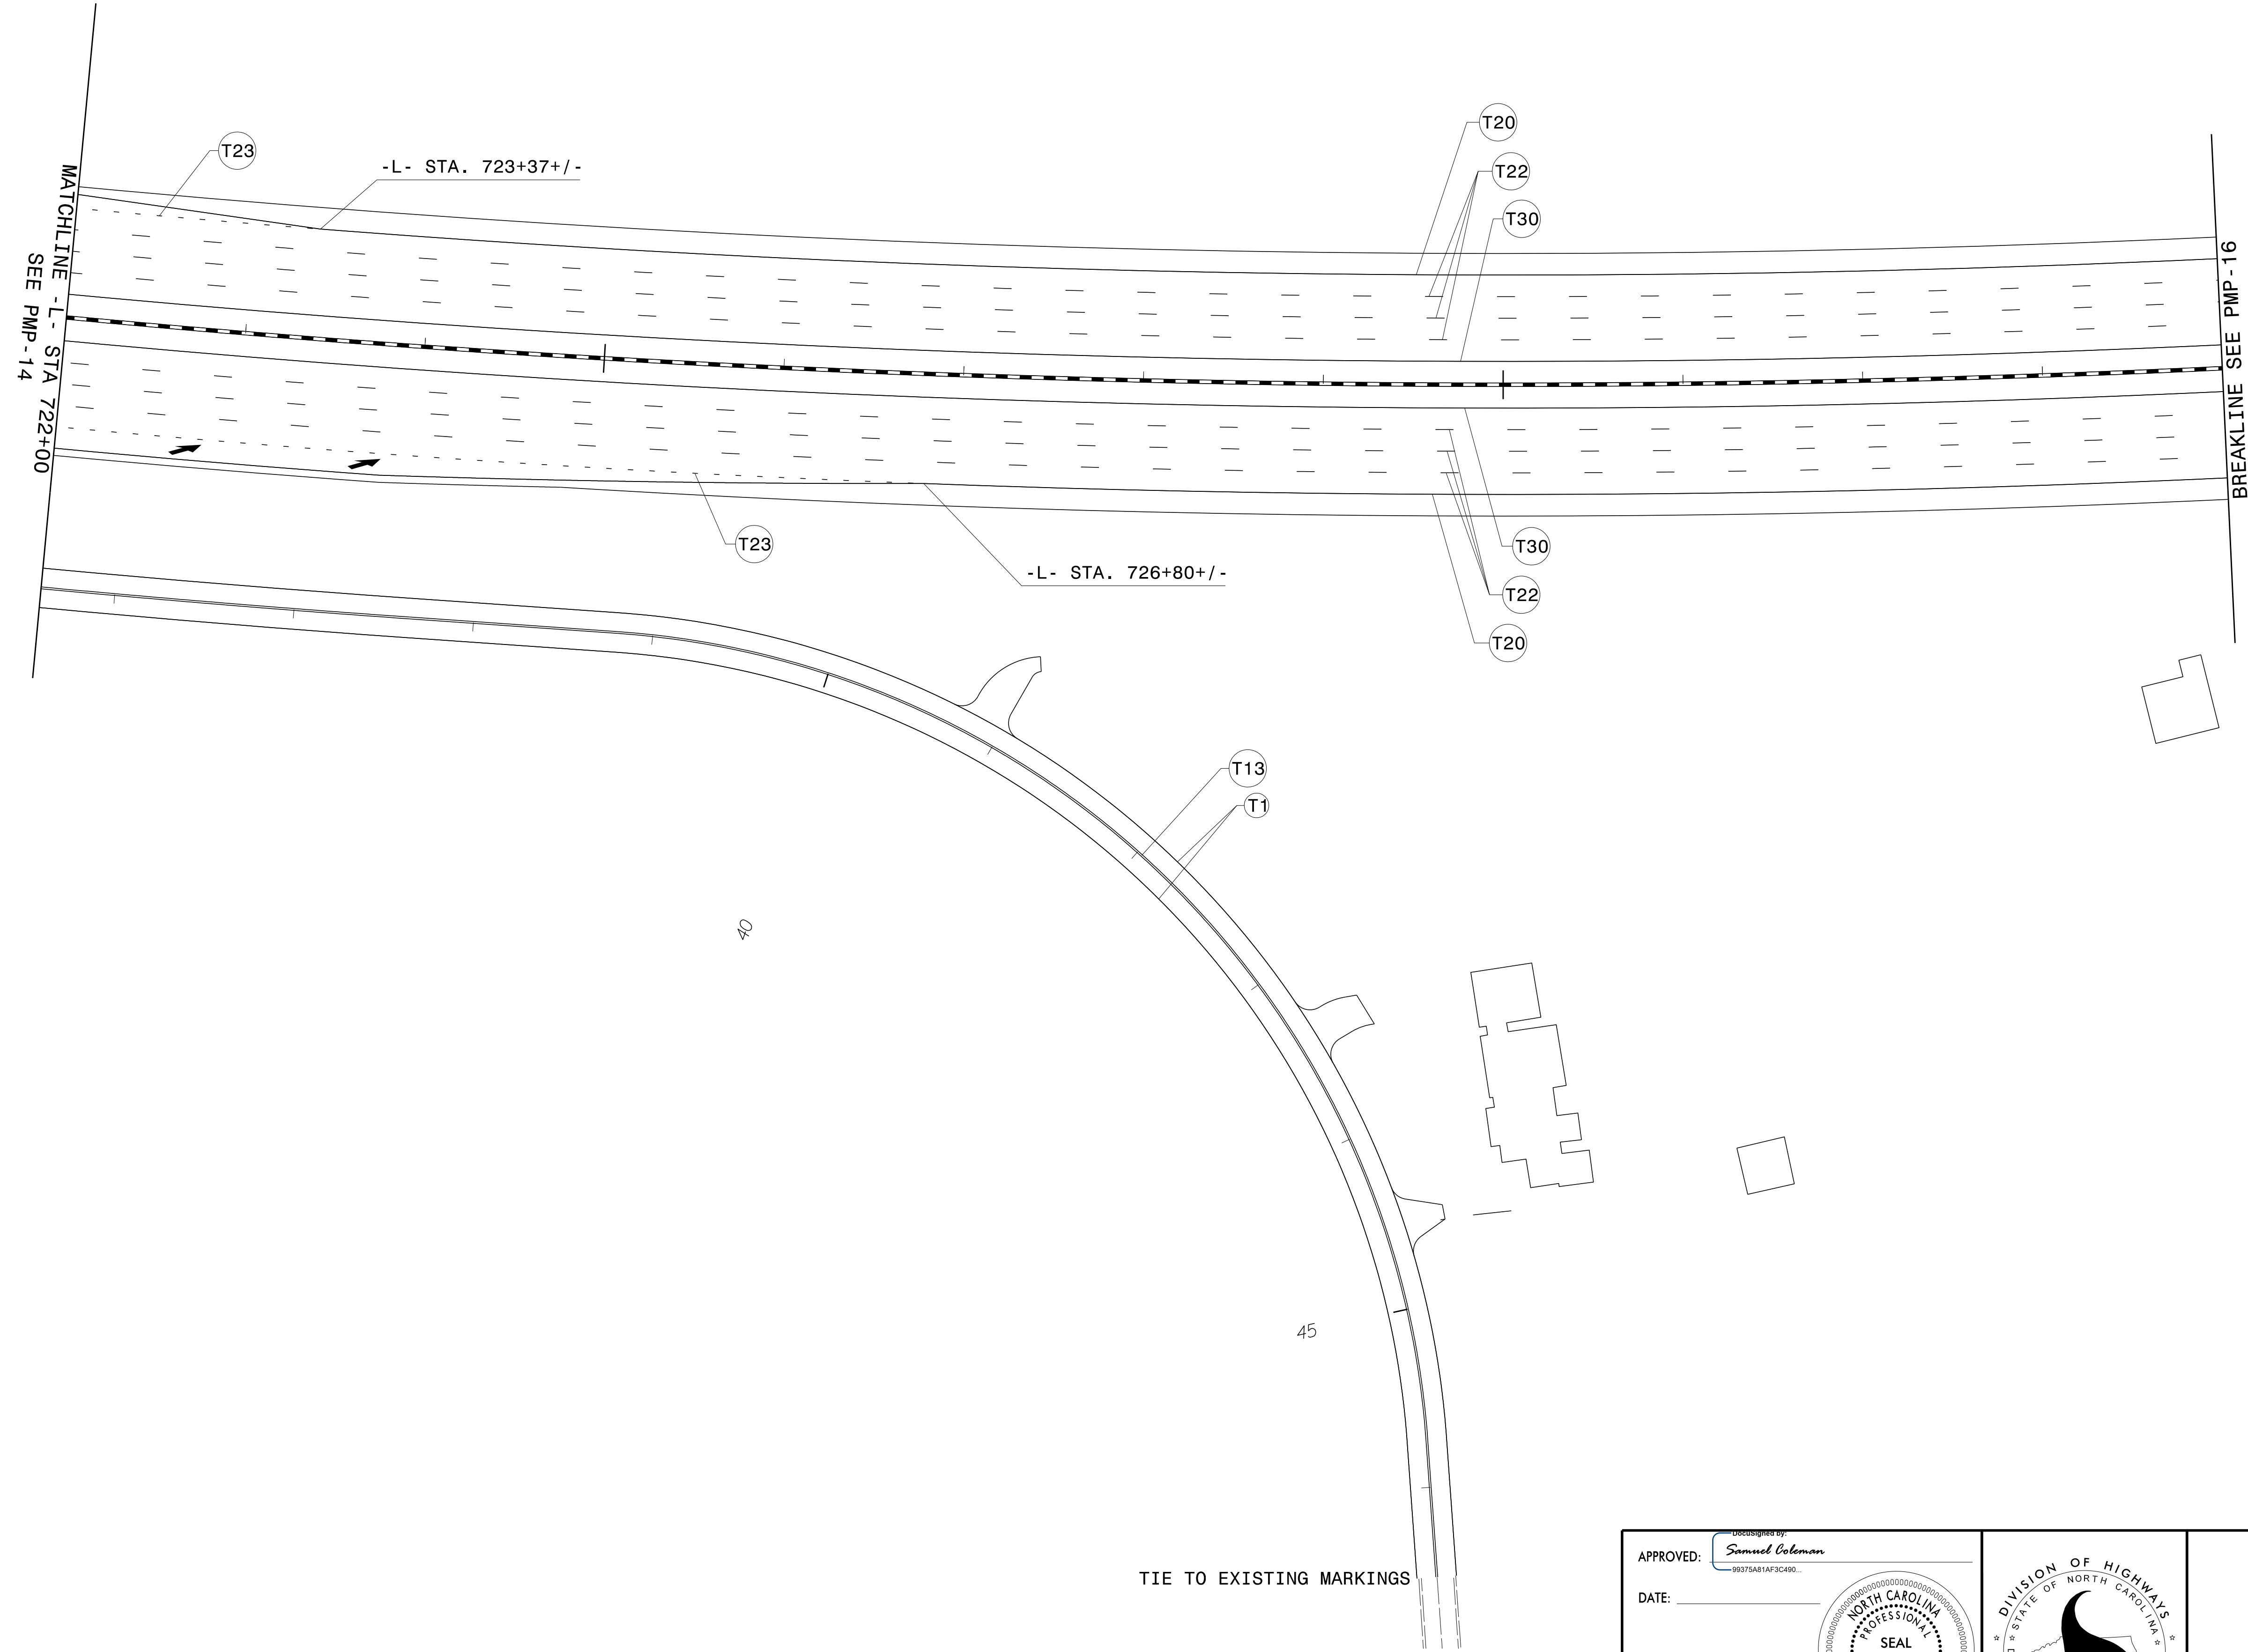


3/16/2022
 G:\51010019\NV5_L-5987B\Signing and Delineation Folder\Pavement Marking\Pavement Marking Layout Plans\I-5987B_Sgn_PMP_15.dgn
 User:COL85144

APPROVED: Samuel Coleman
0937581AF3C490...

DATE: _____

**DOCUMENT NOT CONSIDERED FINAL
 UNLESS ALL SIGNATURES COMPLETED**

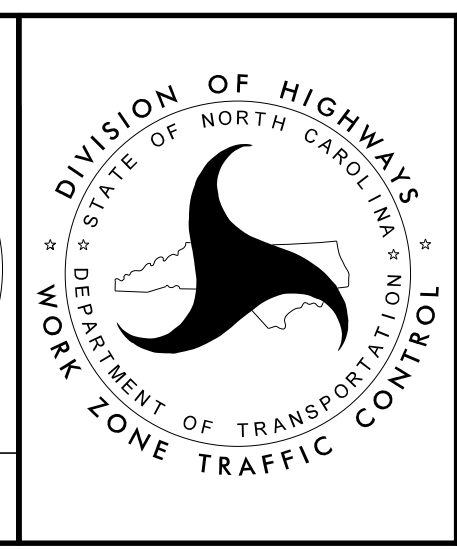

**PAVEMENT MARKING
 DETAIL SHEET**