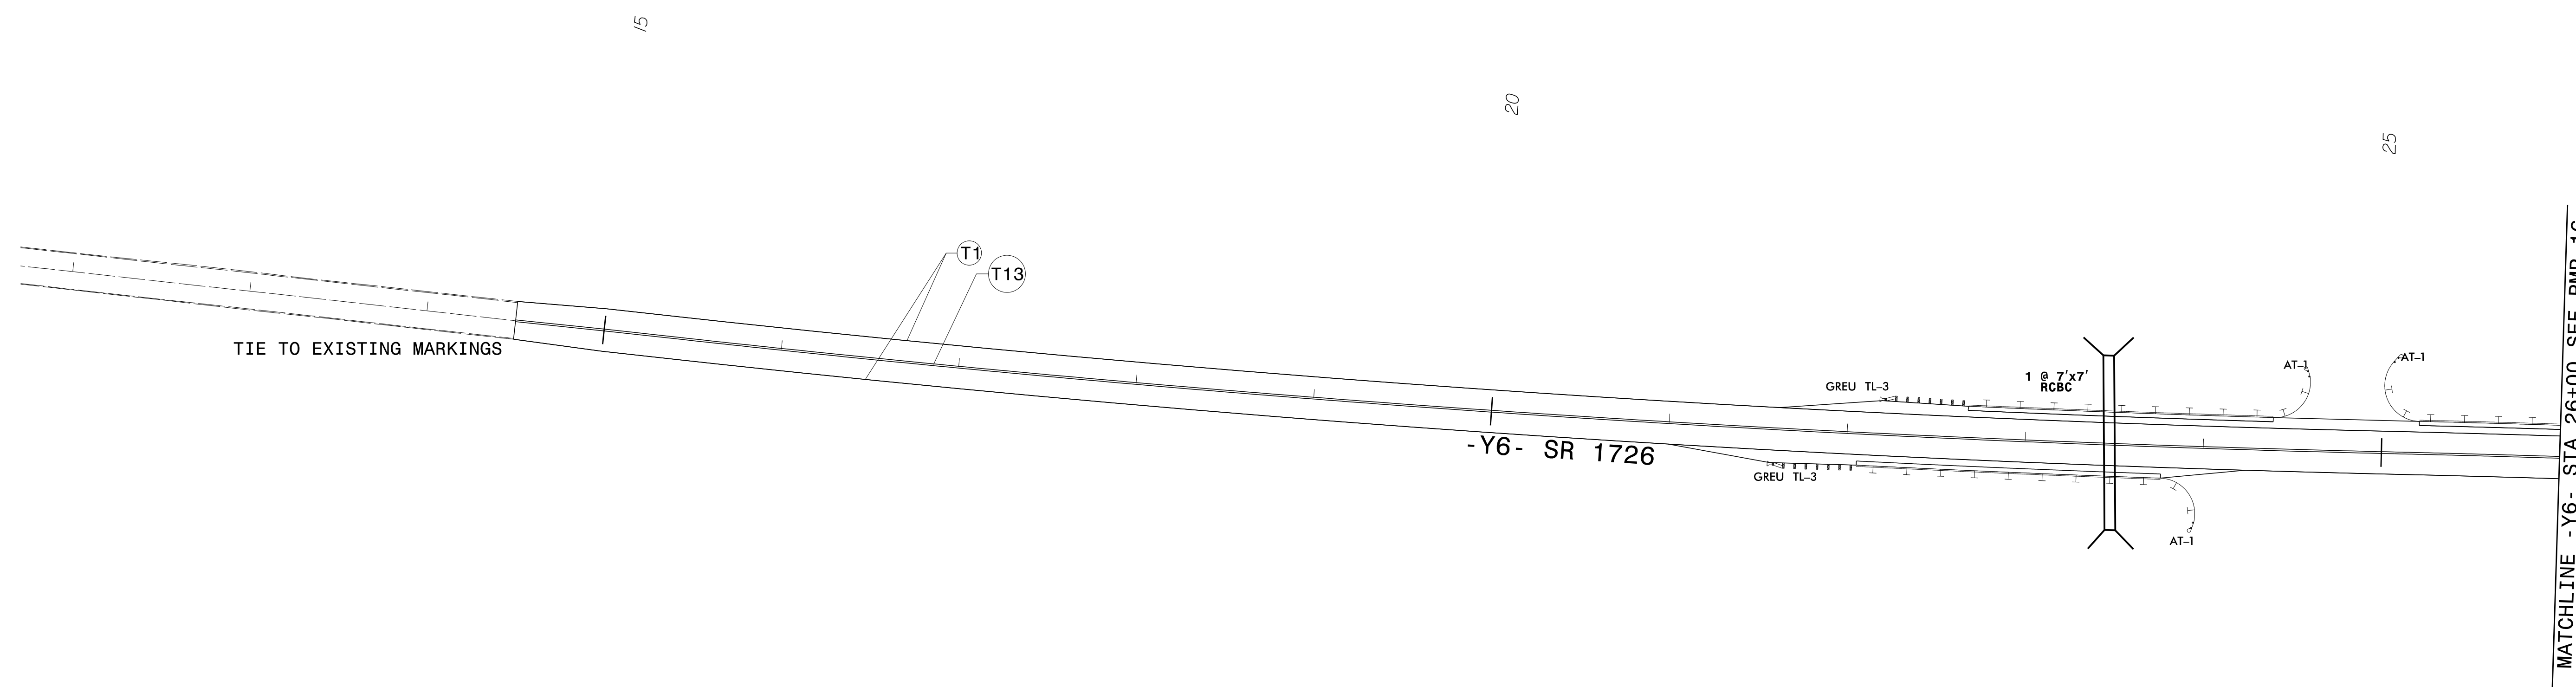


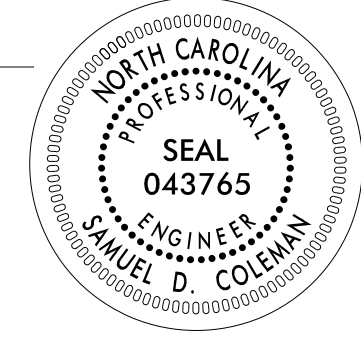
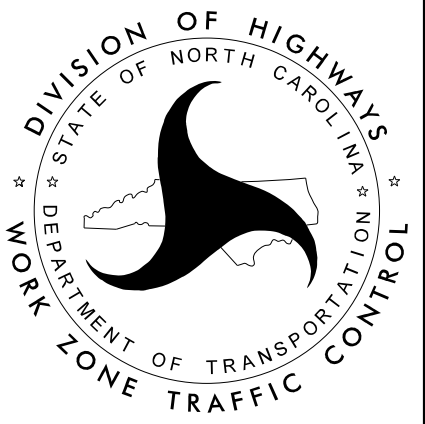
PROJ. REFERENCE NO.	SHEET NO.
I-5987B	PMP-24

PLANS PREPARED FOR THE NCDOT BY:

M MOTT MACDONALD I & E, LLC
 1101 HAYNES STREET, SUITE 101
 RALEIGH, NC 27604
M MOTT MACDONALD NC LICENSE NO. F-0669



3/16/2022
 G:\50100191\NV5_L-5987B\Signing and Delineation Folder\Pavement Marking\Pavement Marking Layout Plans\I-5987B_Sgn_PMP_24.dgn
 User:COL85144

APPROVED: <u>Samuel Coleman</u> <small>0937581AF3C490...</small> DATE: _____ 		<p>PAVEMENT MARKING DETAIL SHEET</p>
<p>DOCUMENT NOT CONSIDERED FINAL UNLESS ALL SIGNATURES COMPLETED</p>		