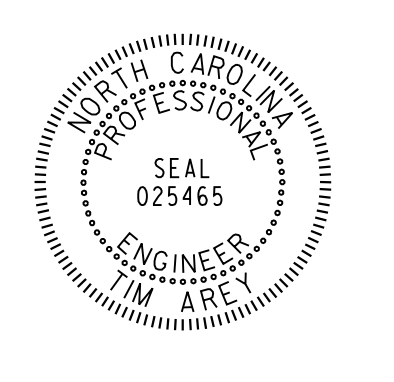



U-2519AA&AB-SA FOR I-5987B

**NORTH CAROLINA
DEPARTMENT OF TRANSPORTATION**

**PAVEMENT MARKING PLAN
ROBESON AND CUMBERLAND COUNTIES**

TIP NO. U-2519AAAB-SA	SHEET NO. PMP-1
APPROVED: <i>Tim Arcy</i>	
DATE: 03/29/22	
SEAL	
	
DOCUMENT NOT CONSIDERED FINAL UNLESS ALL SIGNATURES COMPLETED	

RFC
PAVEMENT MARKING PLANS
03-25-22
SUBMITTAL #S-160

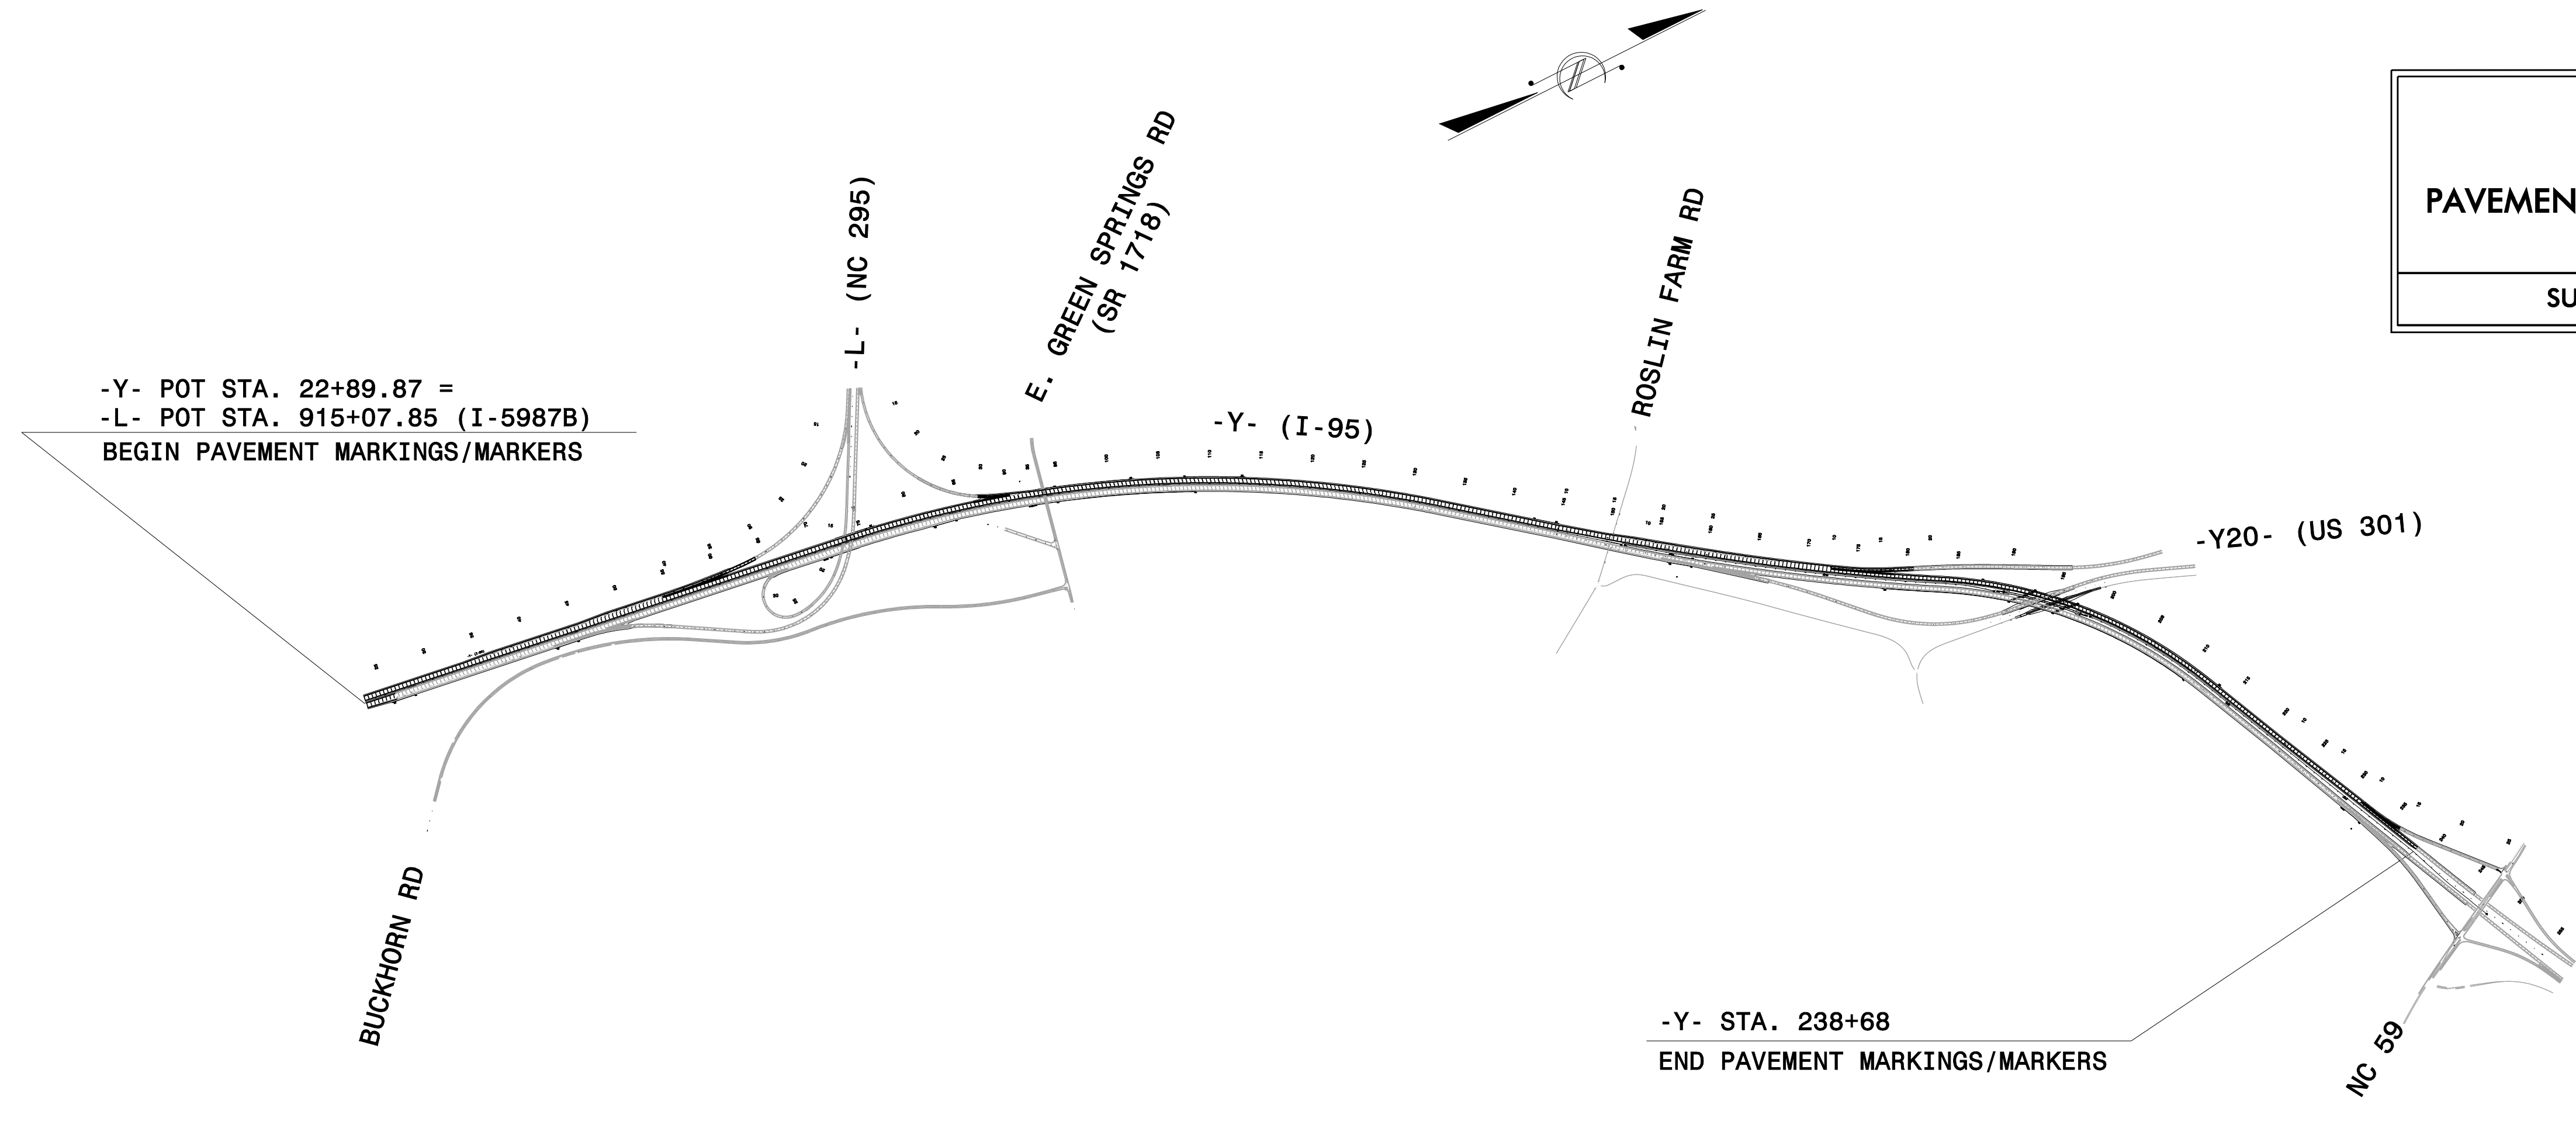

INDEX

SHEET NO.	DESCRIPTION
PMP-1	TITLE SHEET
PMP-2	PAVEMENT MARKING SCHEDULE AND NOTES
PMP-3 THRU 10	PAVEMENT MARKING DETAIL SHEETS

Balfour Beatty **BRANCH**
Infrastructure Inc. CIVIL
A Joint Venture

in association with
STV 100 Years

PROGRESSIVE
DESIGN GROUP, INC.
ENGINEERS • CONSULTANTS

PAVEMENT MARKING PLANS
PLACED UNDER TIP I-5987B
FOR ULTIMATE PATTERN