



TIP NO. <b>U-2519AAAB-SA</b>	SHEET NO. <b>PMP-3</b>
APPROVED: <i>Tim Arcy</i>	
DATE: 03/29/22	
SEAL	
DOCUMENT NOT CONSIDERED FINAL UNLESS ALL SIGNATURES COMPLETED	

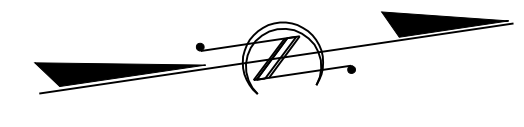

BEGIN PM PROJECT IN U-2519AAAB SA  
 -Y- POT STA. 22+89.87 =  
 -L- POT 915+07.85 (I-5987B)  
 TIE TO I-5987B PAVEMENT MARKINGS

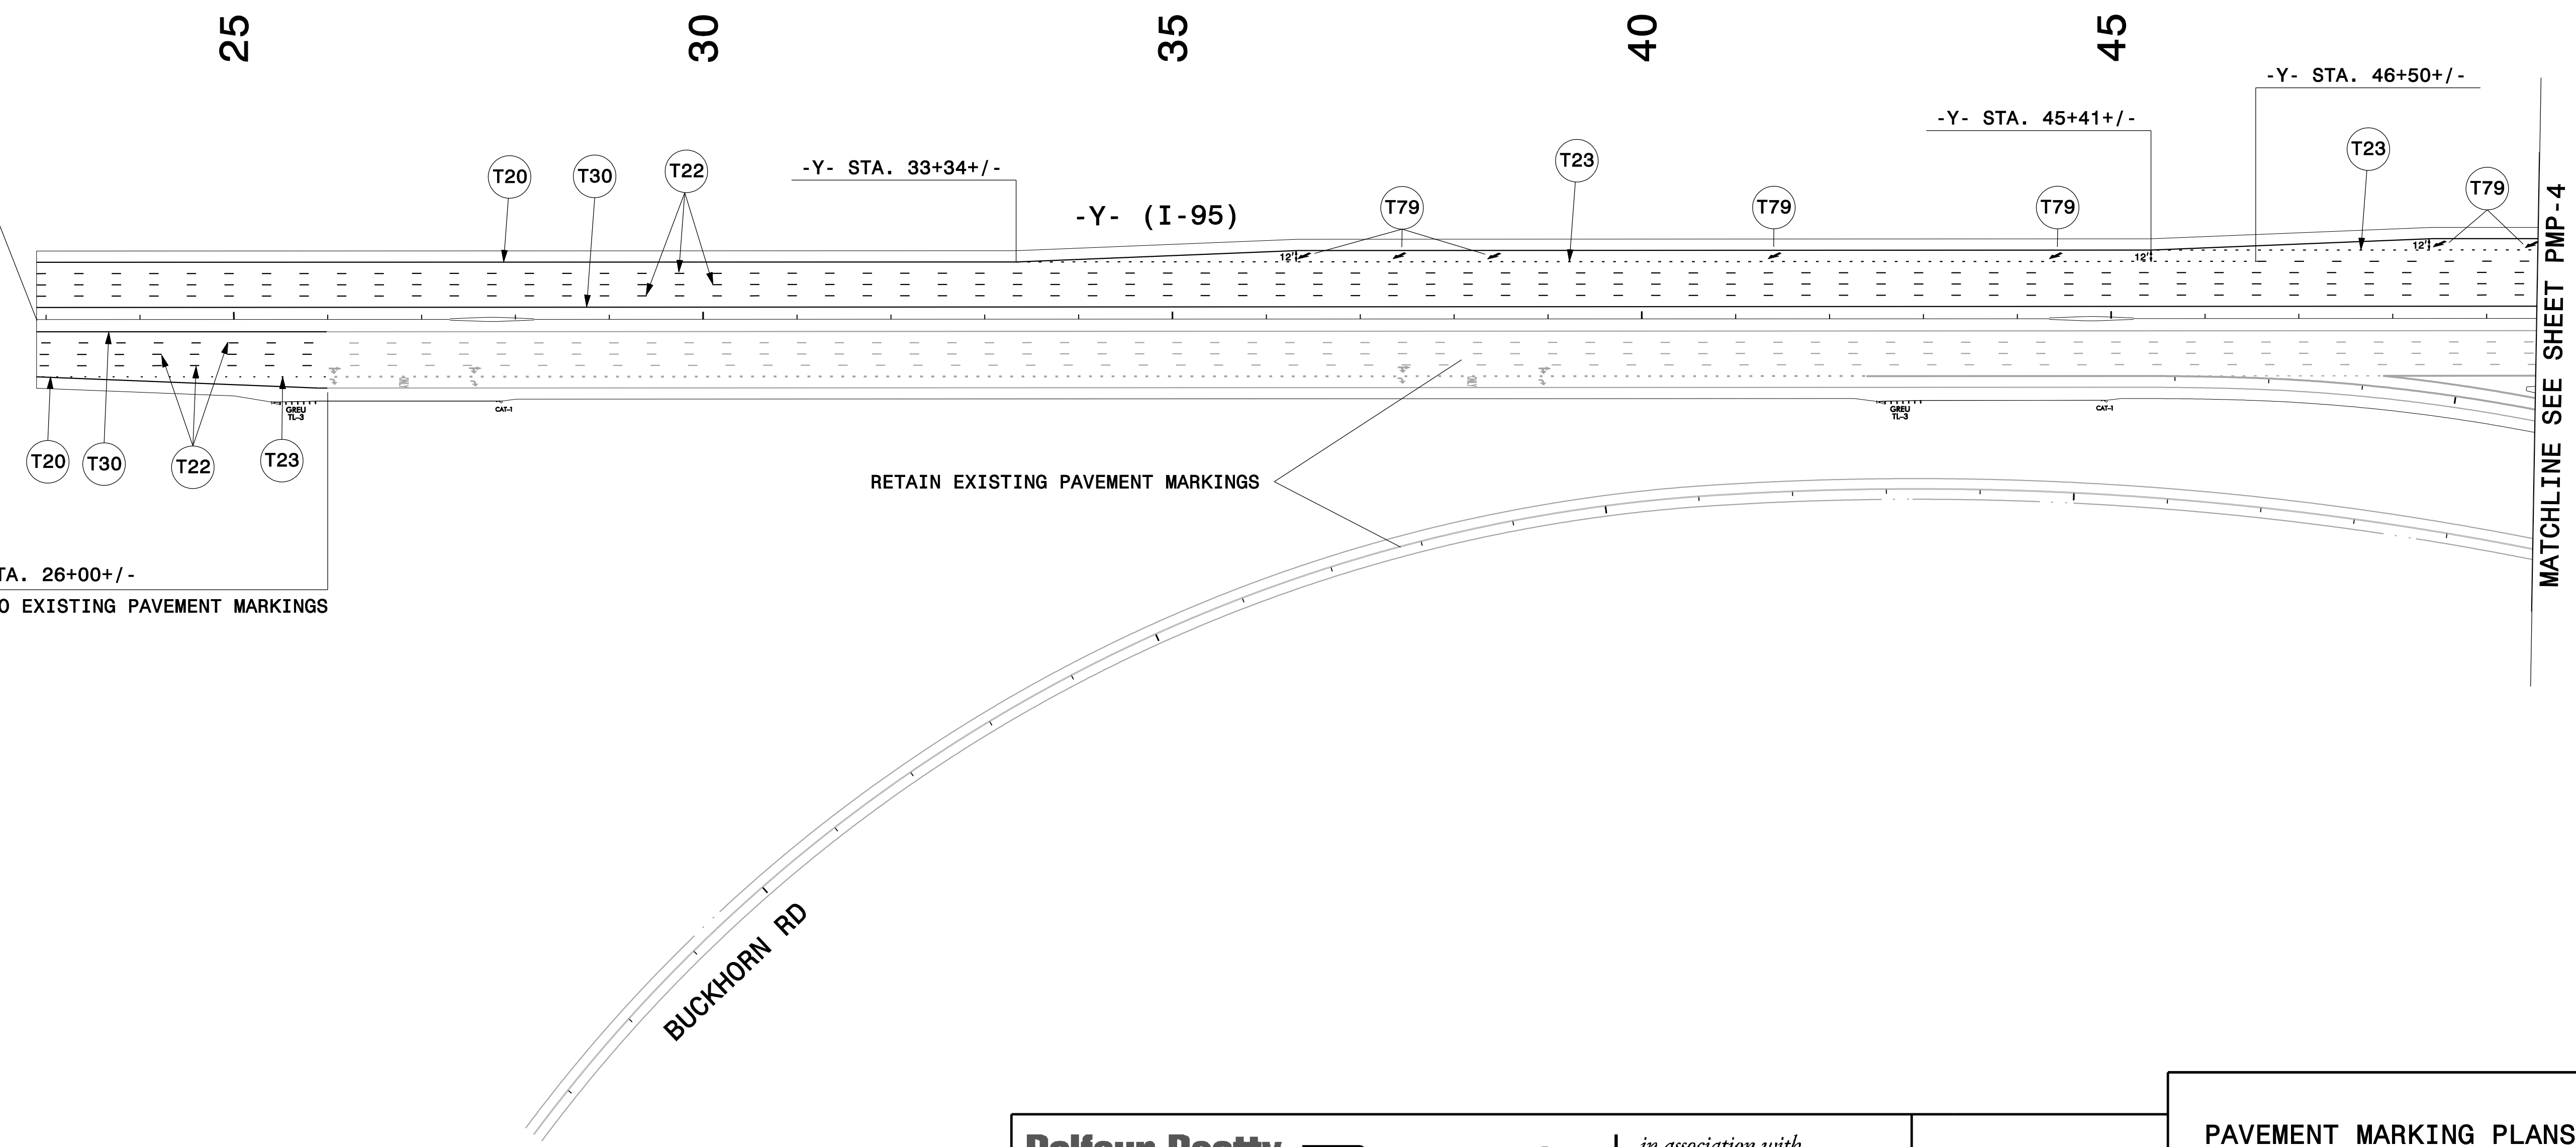

-Y- STA. 26+00+/-  
 TIE TO EXISTING PAVEMENT MARKINGS

RETAIN EXISTING PAVEMENT MARKINGS

MATCHLINE SEE SHEET PMP-4

**Balfour Beatty** **BRANCH**  
 Infrastructure Inc. CIVIL  
*A Joint Venture*

in association with  
**STV** 100 Years

**PROGRESSIVE**  
 DESIGN GROUP, INC.  
 ENGINEERS • CONSULTANTS

PAVEMENT MARKING PLANS  
 PLACED UNDER TIP I-5987B  
 FOR ULTIMATE PATTERN