


TIP NO. U-2519AAAB-SA	SHEET NO. PMP-4
APPROVED: <i>Tim Arcy</i>	
DATE: 03/29/22	
SEAL	
DOCUMENT NOT CONSIDERED FINAL UNLESS ALL SIGNATURES COMPLETED	

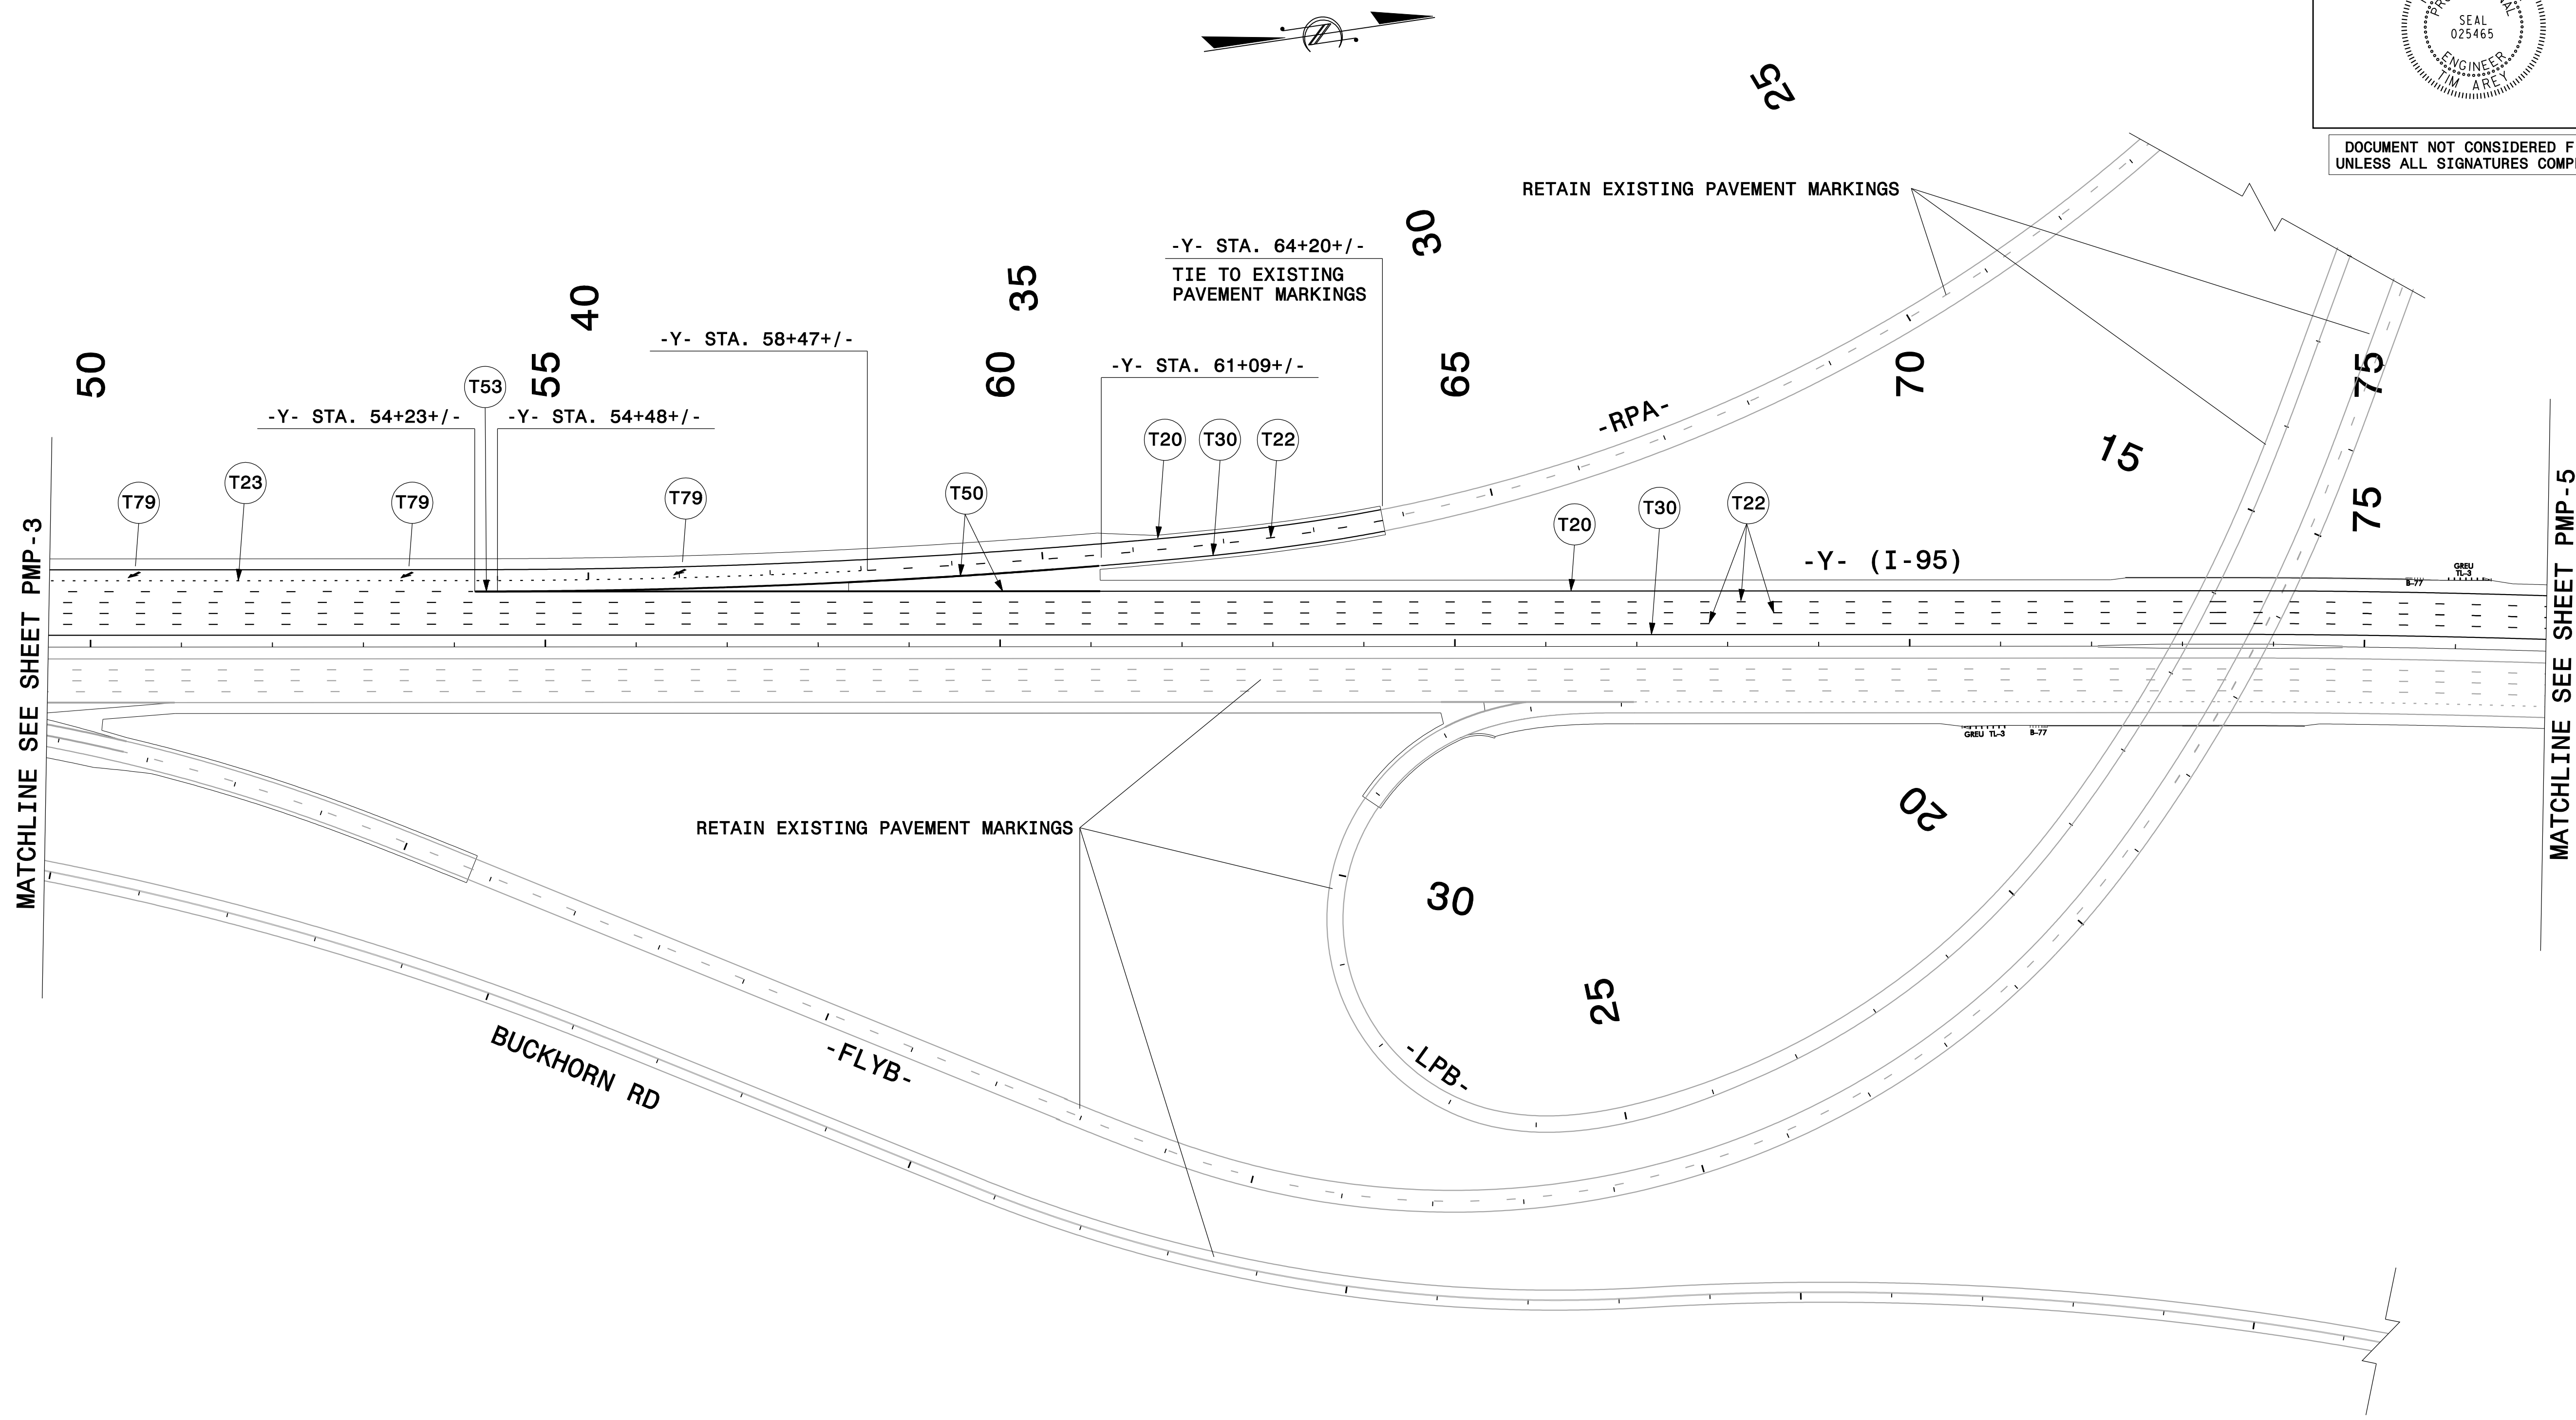

**Balfour Beatty** **BRANCH**  
 Infrastructure Inc. CIVIL  
*A Joint Venture*

in association with  
**STV** 100 Years

**PROGRESSIVE**  
 DESIGN GROUP, INC.  
 ENGINEERS • CONSULTANTS

PAVEMENT MARKING PLANS  
 PLACED UNDER TIP I-5987B  
 FOR ULTIMATE PATTERN