
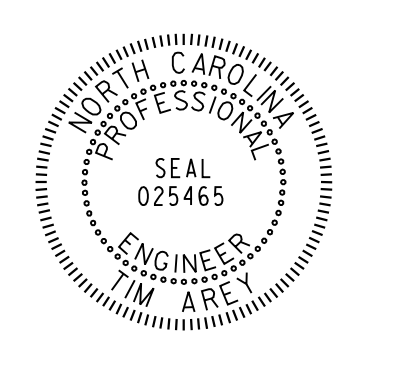
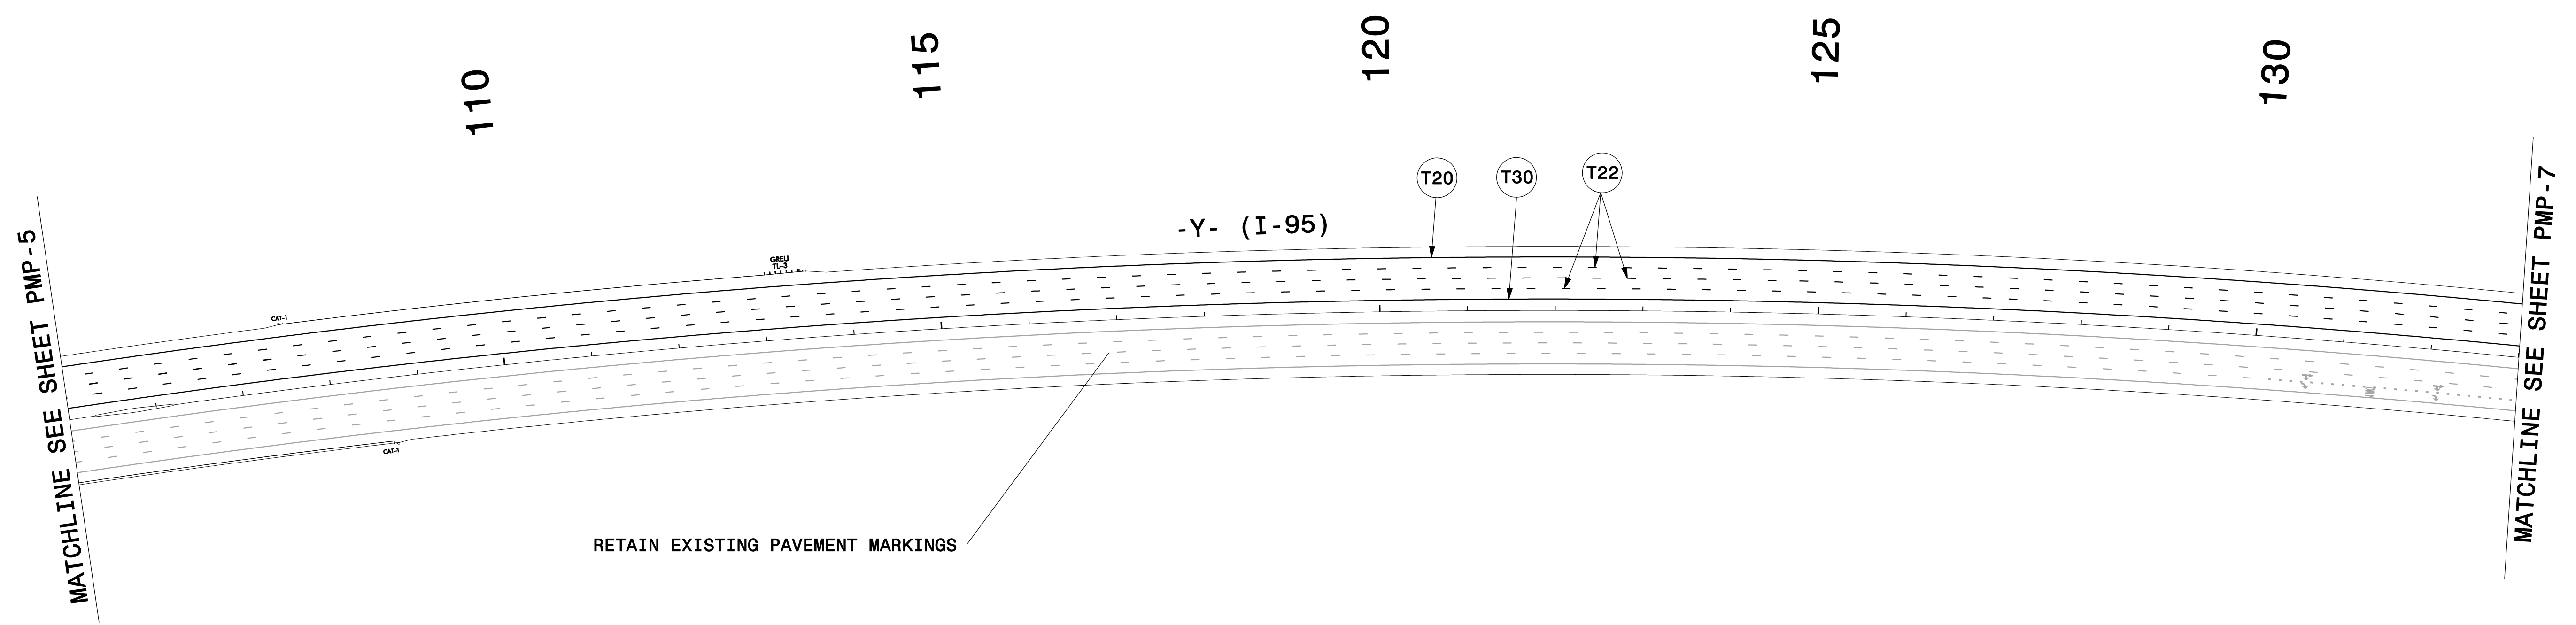


TIP NO. U-2519AAAB-SA	SHEET NO. PMP-6
APPROVED: <i>Tim Arcy</i>	
DATE: 03/29/22	
SEAL	
	
DOCUMENT NOT CONSIDERED FINAL UNLESS ALL SIGNATURES COMPLETED	

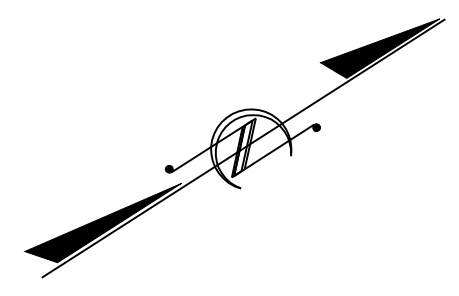

Balfour Beatty **BRANCH**
 Infrastructure Inc. CIVIL
A Joint Venture

in association with
STV 100 Years
 ENGINEERS • CONSULTANTS

PROGRESSIVE
 DESIGN GROUP, INC.
 ENGINEERS • CONSULTANTS

PAVEMENT MARKING PLANS
 PLACED UNDER TIP I-5987B
 FOR ULTIMATE PATTERN