


TIP NO. U-2519AAAB-SA	SHEET NO. PMP-10
APPROVED: <i>Tim Arcy</i>	
DATE: 03/29/22	
SEAL	
DOCUMENT NOT CONSIDERED FINAL UNLESS ALL SIGNATURES COMPLETED	

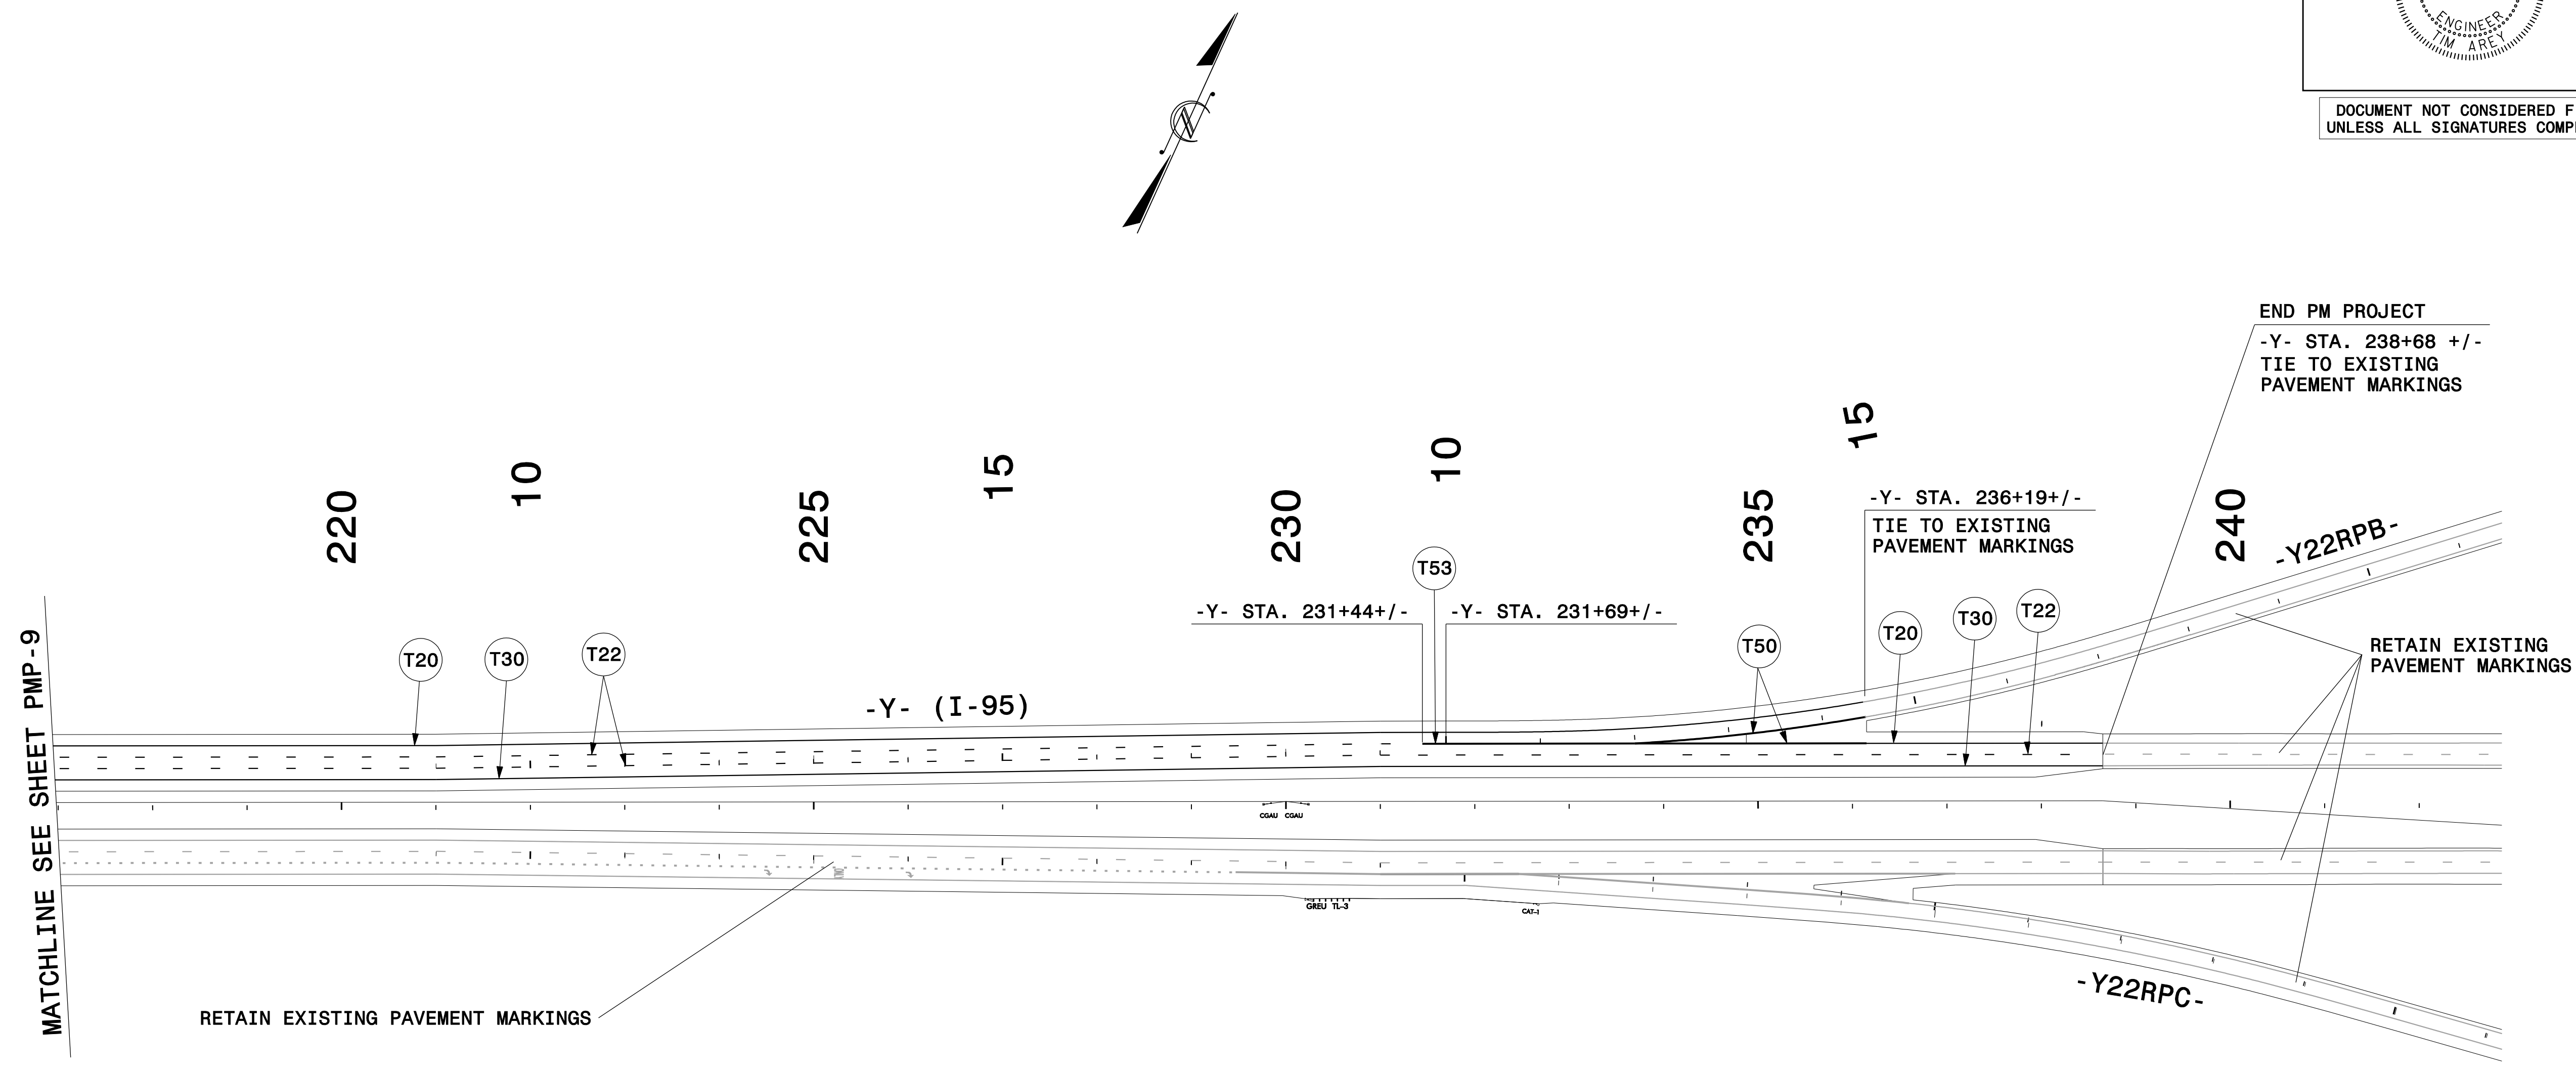

MATCHLINE SEE SHEET PMP-9

RETAIN EXISTING PAVEMENT MARKINGS

END PM PROJECT
-Y- STA. 238+68 +/-
TIE TO EXISTING
PAVEMENT MARKINGS

RETAIN EXISTING
PAVEMENT MARKINGS

Balfour Beatty **BRANCH**
Infrastructure Inc. CIVIL
A Joint Venture

in association with
STV 100 Years

PROGRESSIVE
DESIGN GROUP, INC.
ENGINEERS • CONSULTANTS

PAVEMENT MARKING PLANS
PLACED UNDER TIP I-5987B
FOR ULTIMATE PATTERN