

02/03/98

30-MAR-2022 12:54  
 R:\Lighting\Electrical\Lighting Design\I-5987B CS - N & P\I5987B-LE\_PSH-E-1.dgn  
 samaiki AT RD-304565

TABLE "C" (CONTINUED)  
 JUNCTION BOX SUMMARY

SHEET	LABEL	LOCATION AND OFFSET	CONTROL SYSTEM "N"											GPS LOCATION		
			TYPE, PAY ITEM & SIZE											LAT/LONG		
			IN GROUND			LIGHT STANDARD			HIGH MAST			CONTROL SYSTEM	BARRIER RAIL		SIDE WALK	
IG18 18"X12"	IG30 30"X17"	IG36 36"X24"	LS18 18"X12"	LS30 30"X17"	LS36 36"X24"	HM18 18"X12"	HM30 30"X17"	HM36 36"X24"	CS36 36"X24"	BR18 18"X12"	SW18 18"X12"					
E-3	JBN1	-Y5RPD- STA 21+72 LT 41'	X													
E-3	JBN2	-Y5RPD- STA 21+72 RT 54'	X													
E-3	JBN3	-L- STA 624+42, RT 85	X													
E-3	JBN4	-L- STA 624+42												X		
E-3	JBN5	-Y5- STA 44+23 LT 47'	X													
E-3	JBN6	-Y5- STA 44+23 RT 52'	X													
E-2	JBN7	-Y5RPC- STA 24+51 RT 41'	X													
E-2	JBN8	-Y5RPC- STA 24+51 LT 46'	X													
E-2	JBN9	-L- STA 611+13 RT 108'	X													
E-2	JBN10	-L- STA 607+90 RT 97'	X													
E-2	JBN11	-L- STA 607+90												X		
E-2	JBN12	-L- STA 607+90 LT 92'	X													
E-3	HMN-5-1JB	10' FROM HIGH MAST HMN-5-1								X						
E-2	HMN-6-2JB	10' FROM HIGH MAST HMN-6-2								X						
E-2	HMN-7-3JB	10' FROM HIGH MAST HMN-7-3								X						
E-3	CS-NJB	2' FROM CONTROL SYSTEM-'N'										X				
CS-N TOTALS			10						3			1	2			

DOCUMENT NOT CONSIDERED FINAL  
 UNLESS ALL SIGNATURES COMPLETED

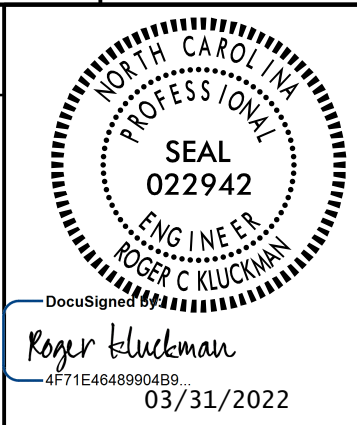


TABLE "B" (CONTINUED)  
 ELECTRICAL DUCT SUMMARY  
 (ESTIMATED LENGTH IN FEET)

LOCATION	RACEWAY	SHEET	TYPE							
			JACKED (JA) FEET				BURIED (BD) FEET			
			SIZE 2"	SIZE 3"	SIZE 4"	SIZE 6"	SIZE 2"	SIZE 3"	SIZE 4"	SIZE 6"
-Y5- STA 44+23	JBN5-JBN6	E-2, E-3			90		105			
-Y5RPC- STA 24+51	JBN7-JBN8	E-2			60		90			
-Y5RPD- STA 21+72	--	E-3		60						
-L- STA 624+42	--	E-3		80						
-L- STA 620+66	--	E-3		155						
-L- STA 607+90	--	E-2		80						
-L- STA 607+90	--	E-2		80						
--	--									
--	--									
--	--									
--	--									
--	--									
--	--									
CS-N TOTALS				455	150		195			

SEE SHEET "E-1" FOR  
 LEGEND & △ NOTES