

02/03/98

30-MAR-2022 12:55
 R:\Lighting\Electrical\Lighting Design\I-5987B CS - N & P\I5987B-LE_PSH-E-1.dgn
 somaiki AT RD-304565

TABLE "C" (CONTINUED)
 JUNCTION BOX SUMMARY

SHEET	LABEL	LOCATION AND OFFSET	CONTROL SYSTEM "P"											GPS LOCATION		
			TYPE, PAY ITEM & SIZE											LAT/LONG		
			IN GROUND			LIGHT STANDARD			HIGH MAST			CONTROL SYSTEM	BARRIER RAIL		SIDE WALK	
IG18 18"X12"	IG30 30"X17"	IG36 36"X24"	LS18 18"X12"	LS30 30"X17"	LS36 36"X24"	HM18 18"X12"	HM30 30"X17"	HM36 36"X24"	CS36 36"X24"	BR18 18"X12"	SW18 18"X12"					
E-5	JBP1	-Y1BRPB- STA 26+49 RT 26'	X													
E-5	JBP2	-Y1B- STA 26+67 RT 43'	X													
E-5	JBP3	-Y1B- STA 26+67 LT 52'	X													
E-6	JBP4	-L- STA 712+46 LT 89	X													
E-6	JBP5	-L- STA 712+46											X			
E-4	JBP6	-L- STA 702+07 LT 94	X													
E-4	JBP7	-L- STA 699+19 LT 91	X													
E-4	JBP9	-L- STA 691+64 RT 87	X													
E-4	JBP10	-L- STA 691+64											X			
E-5	JBP11	-L- STA 699+19 RT 106	X													
E-5	JBP12	-Y1B- 31+87 RT 40	X													
E-5	JBP13	-Y1B- 31+87 LT 40	X													
E-5	JBP14	-Y1BRPC- 23+51 LT 25	X													
E-5	JBP15	-Y1BRPC- 23+51 RT 47	X													
E-5	HMP-4-2JB	10' FROM HIGHMAST HMP-4-2							X							
E-5	HMP-9-3JB	10' FROM HIGHMAST HMP-9-3							X							
E-5	HMP-10-4JB	10' FROM HIGHMAST HMP-10-4							X							
E-5	P-1-1JB	5' FROM SINGLE ARM P-1-1				X										
E-5	P-2-1JB	5' FROM SINGLE ARM P-2-1				X										
E-5	P-3-1JB	5' FROM SINGLE ARM P-3-1				X										
E-5	P-15-3JB	5' FROM SINGLE ARM P-15-3				X										
E-5	CSJB	2' FROM CONTROL SYSTEM 'P' '								X						
CS-P TOTALS			12			4			3			1	2			
GRAND TOTALS (TIP#: I-5987B)			22			4			6			2	4			

DOCUMENT NOT CONSIDERED FINAL
 UNLESS ALL SIGNATURES COMPLETED

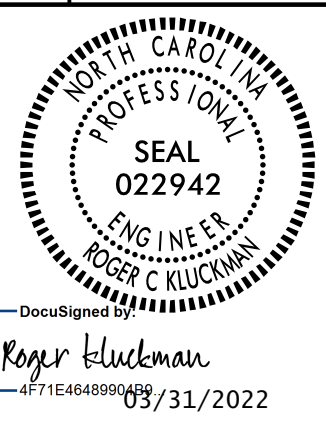


TABLE "B" (CONTINUED)
 ELECTRICAL DUCT SUMMARY
 (ESTIMATED LENGTH IN FEET)

LOCATION	SHEET	TYPE							
		JACKED (JA) FEET				BURIED (BD) FEET			
		SIZE 2"	SIZE 3"	SIZE 4"	SIZE 6"	SIZE 2"	SIZE 3"	SIZE 4"	SIZE 6"
-Y1BRPB- STA 26+49	--	E-5	50						
-Y1B- STA 26+67		E-5	65						
-L- STA 712+46	--	E-6	80						
-L- STA 699+19	JBP7 - JBP11	E-5		155		200			
--	--								
-L- STA 691+64		E-4	60						
-Y1B- STA 31+87		E-5	60						
-Y1BRPC- STA 23+51		E-5	50						
CS-P TOTALS			365	155		200			
PROJECT I-5987B GRAND TOTALS			820	305		395			

SEE SHEET "E-1" FOR
 LEGEND & △ NOTES