
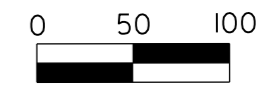


USE FOR LIGHTING CONSTRUCTION ONLY

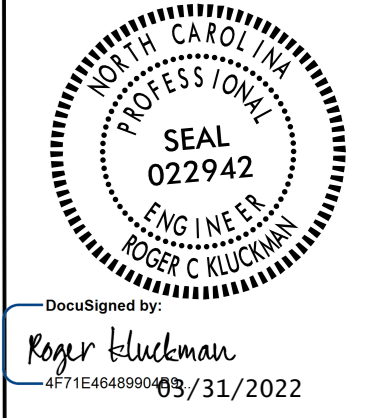

**DOCUMENT NOT CONSIDERED FINAL
UNLESS ALL SIGNATURES COMPLETED**

EXISTING POLES TO BE REMOVED		SHEET
SINGLE ARM	#1F, #2F, #3F, #4F, #5F, #6F, #13F, #14F, #15F, #16F, #17F, #18F, #19F	E-3
	#7F, #8F, #9F, #10F, #11F, #12F, #20F, #21F, #22F, #23F, #24F	E-2

NOTE: THERE ARE NO VISIBLE NUMBERS ON THE POLES. THESE POLE NUMBERS ARE ASSIGNED ARBITRARILY.



SEE SHEET "E-1" FOR
LEGEND & △ NOTES

2			
1			
Rev.	Date	Description	Approved
NORTH CAROLINA DEPARTMENT OF TRANSPORTATION ROADWAY DESIGN LIGHTING/ELECTRICAL SECTION LIGHTING LAYOUT I-95/W BROAD ST INTERCHANGE (EXIT 31) ROBESON COUNTY			
Drawn By:	SAM	Approved By:	RGH
Dwg No.:			

28-MAR-2022 14:59
 P:\Lighting Design\I-5987B CS - N & P\I5987B.LE_PSH.E-2.dgn
 saved at 03/31/2022 14:59:55

MATCHLINE WITH SHEET E-3