

NOTE: PERIMETER EROSION CONTROL MEASURES SHALL BE INSTALLED DURING CLEARING AND GRUBBING PHASE.

NOTE: PLACE TEMPORARY ROCK SEDIMENT DAMS TYPE - B AND TEMPORARY ROCK SILT CHECKS TYPE - A AT DRAINAGE OUTLETS.

NOTE: CONTRACTOR SHALL PROVIDE GROUND COVER ON EXPOSED SLOPES IN ACCORDANCE WITH THE 'SOIL STABILIZATION TIMEFRAMES' SEE EC-3.

NOTE: PRIOR TO INSTALLATION OF EROSION CONTROL DEVICES, CONTRACTOR SHALL VERIFY BOUNDARIES OF JURISDICTIONAL AREAS AND DELINEATE WITH SAFETY FENCE OR FLAGGING.

NOTE: ALL EROSION CONTROL DEVICES SHOWN ARE LOCATED WITHIN EXISTING RW OR EASEMENT.

54" RCP-III LOCATION -Y5RPA- STA. 20+33 FOR CONSTRUCTION SEQUENCE SEE EC-13A


48" RCP-IV LOCATION N SANFORD STREET FOR CONSTRUCTION SEQUENCE SEE EC-13B

PROJECT REFERENCE NO. 1-5987B
SHEET NO. EC-13/CONSTR 13

LEVEL III CERTIFIED BY: ELENIA M. RIGGS, PE
CERTIFICATION NUMBER: 3056
ISSUED: MARCH 15, 2022

Prepared in the Office of: M M
201 Paddy Rd. S.W.
Tallahassee, FL 32310
NATIONAL CONSULTING ENGINEERS

CLEARING AND GRUBBING EROSION CONTROL FOR CONSTRUCTION SHEET 13

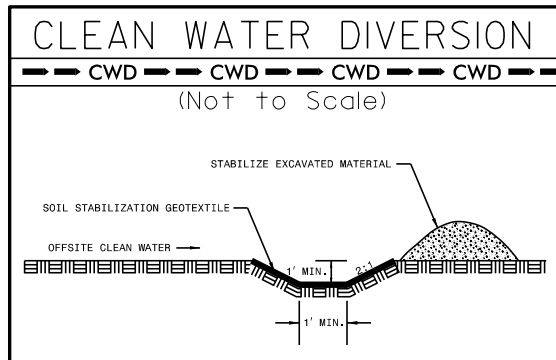

54" WELDED STEEL TRENCHLESS INSTALLATION LOCATION -L- STA. 621+75 FOR CONSTRUCTION SEQUENCE FOR TRENCHLESS INSTALLATION, SEE EC-2

DITCH CLEANOUT COMPLETED WITH INSTALLATION OF (2) 54" WELDED STEEL PIPES -L- STA. 621+75 FOR CONSTRUCTION SEQUENCE FOR TRENCHLESS INSTALLATION, SEE EC-2

LOCATION: INTERCHANGE -Y5- (W. BROAD ST.) WITH -L- (I-95)

TR. NO.: 1-5987B COUNTY: ROBESON

DESIGNED BY: DATE:

CHECKED BY: DATE:

GRAPHIC SCALE
50 25 0 50 100
PLANS

DATE: 03/15/22
 DRAWN BY: J. W. BROWN
 CHECKED BY: J. W. BROWN
 PROJECT: 1-5987B

NO.	REVISIONS

MATCHLINE -L- STA. 601+00.00 SEE SHEET NO. 12

MATCHLINE -SR10- STA. 27+00.00 SEE SHEET NO. 42

MATCHLINE -Y5- STA. 34+00 SEE SHEET NO. 41

MATCHLINE -L- STA. 628+00.00 SEE SHEET NO. 14

MATCHLINE -Y5- STA. 49+50.00

SEE SHEET NO. 13A