


LEVEL III CERTIFIED BY:
 ELENI M. RIGGS, PE
 CERTIFICATION NUMBER: 3056
 ISSUED: MARCH 15, 2022

Prepared in the Office of:
M 7621 Purfoy Rd, Suite 115
 Fuquay-Varina, NC 27526
 MOTT MACDONALD www.mottmac.com/mottmac

CLEARING AND GRUBBING
 EROSION CONTROL FOR
 CONSTRUCTION SHEET 13A

DITCH CLEANOUT COMPLETED WITH
 INSTALLATION OF (2) 48" RCP-IV
 UNDER N SANFORD STREET. FOR
 CONSTRUCTION SEQUENCE, SEE EC-13B

| | | |
|---|---|---|
| $PI\ Sta\ 54+97.52$ $\Delta = 12^{\circ}53'19.4" (LT)$ $D = 3^{\circ}03'19.2"$ $L = 421.85'$ $T = 211.82'$ $R = 1,875.28'$ | $PI\ Sta\ 57+80.72$ $\Delta = 3^{\circ}57'18.2" (LT)$ $D = 2^{\circ}42'12.6"$ $L = 146.29'$ $T = 73.18'$ $R = 2,119.32'$ | $PI\ Sta\ 60+99.99$ $\Delta = 10^{\circ}56'06.0" (LT)$ $D = 3^{\circ}18'02.5"$ $L = 331.29'$ $T = 166.15'$ $R = 1,735.88'$ |
|---|---|---|

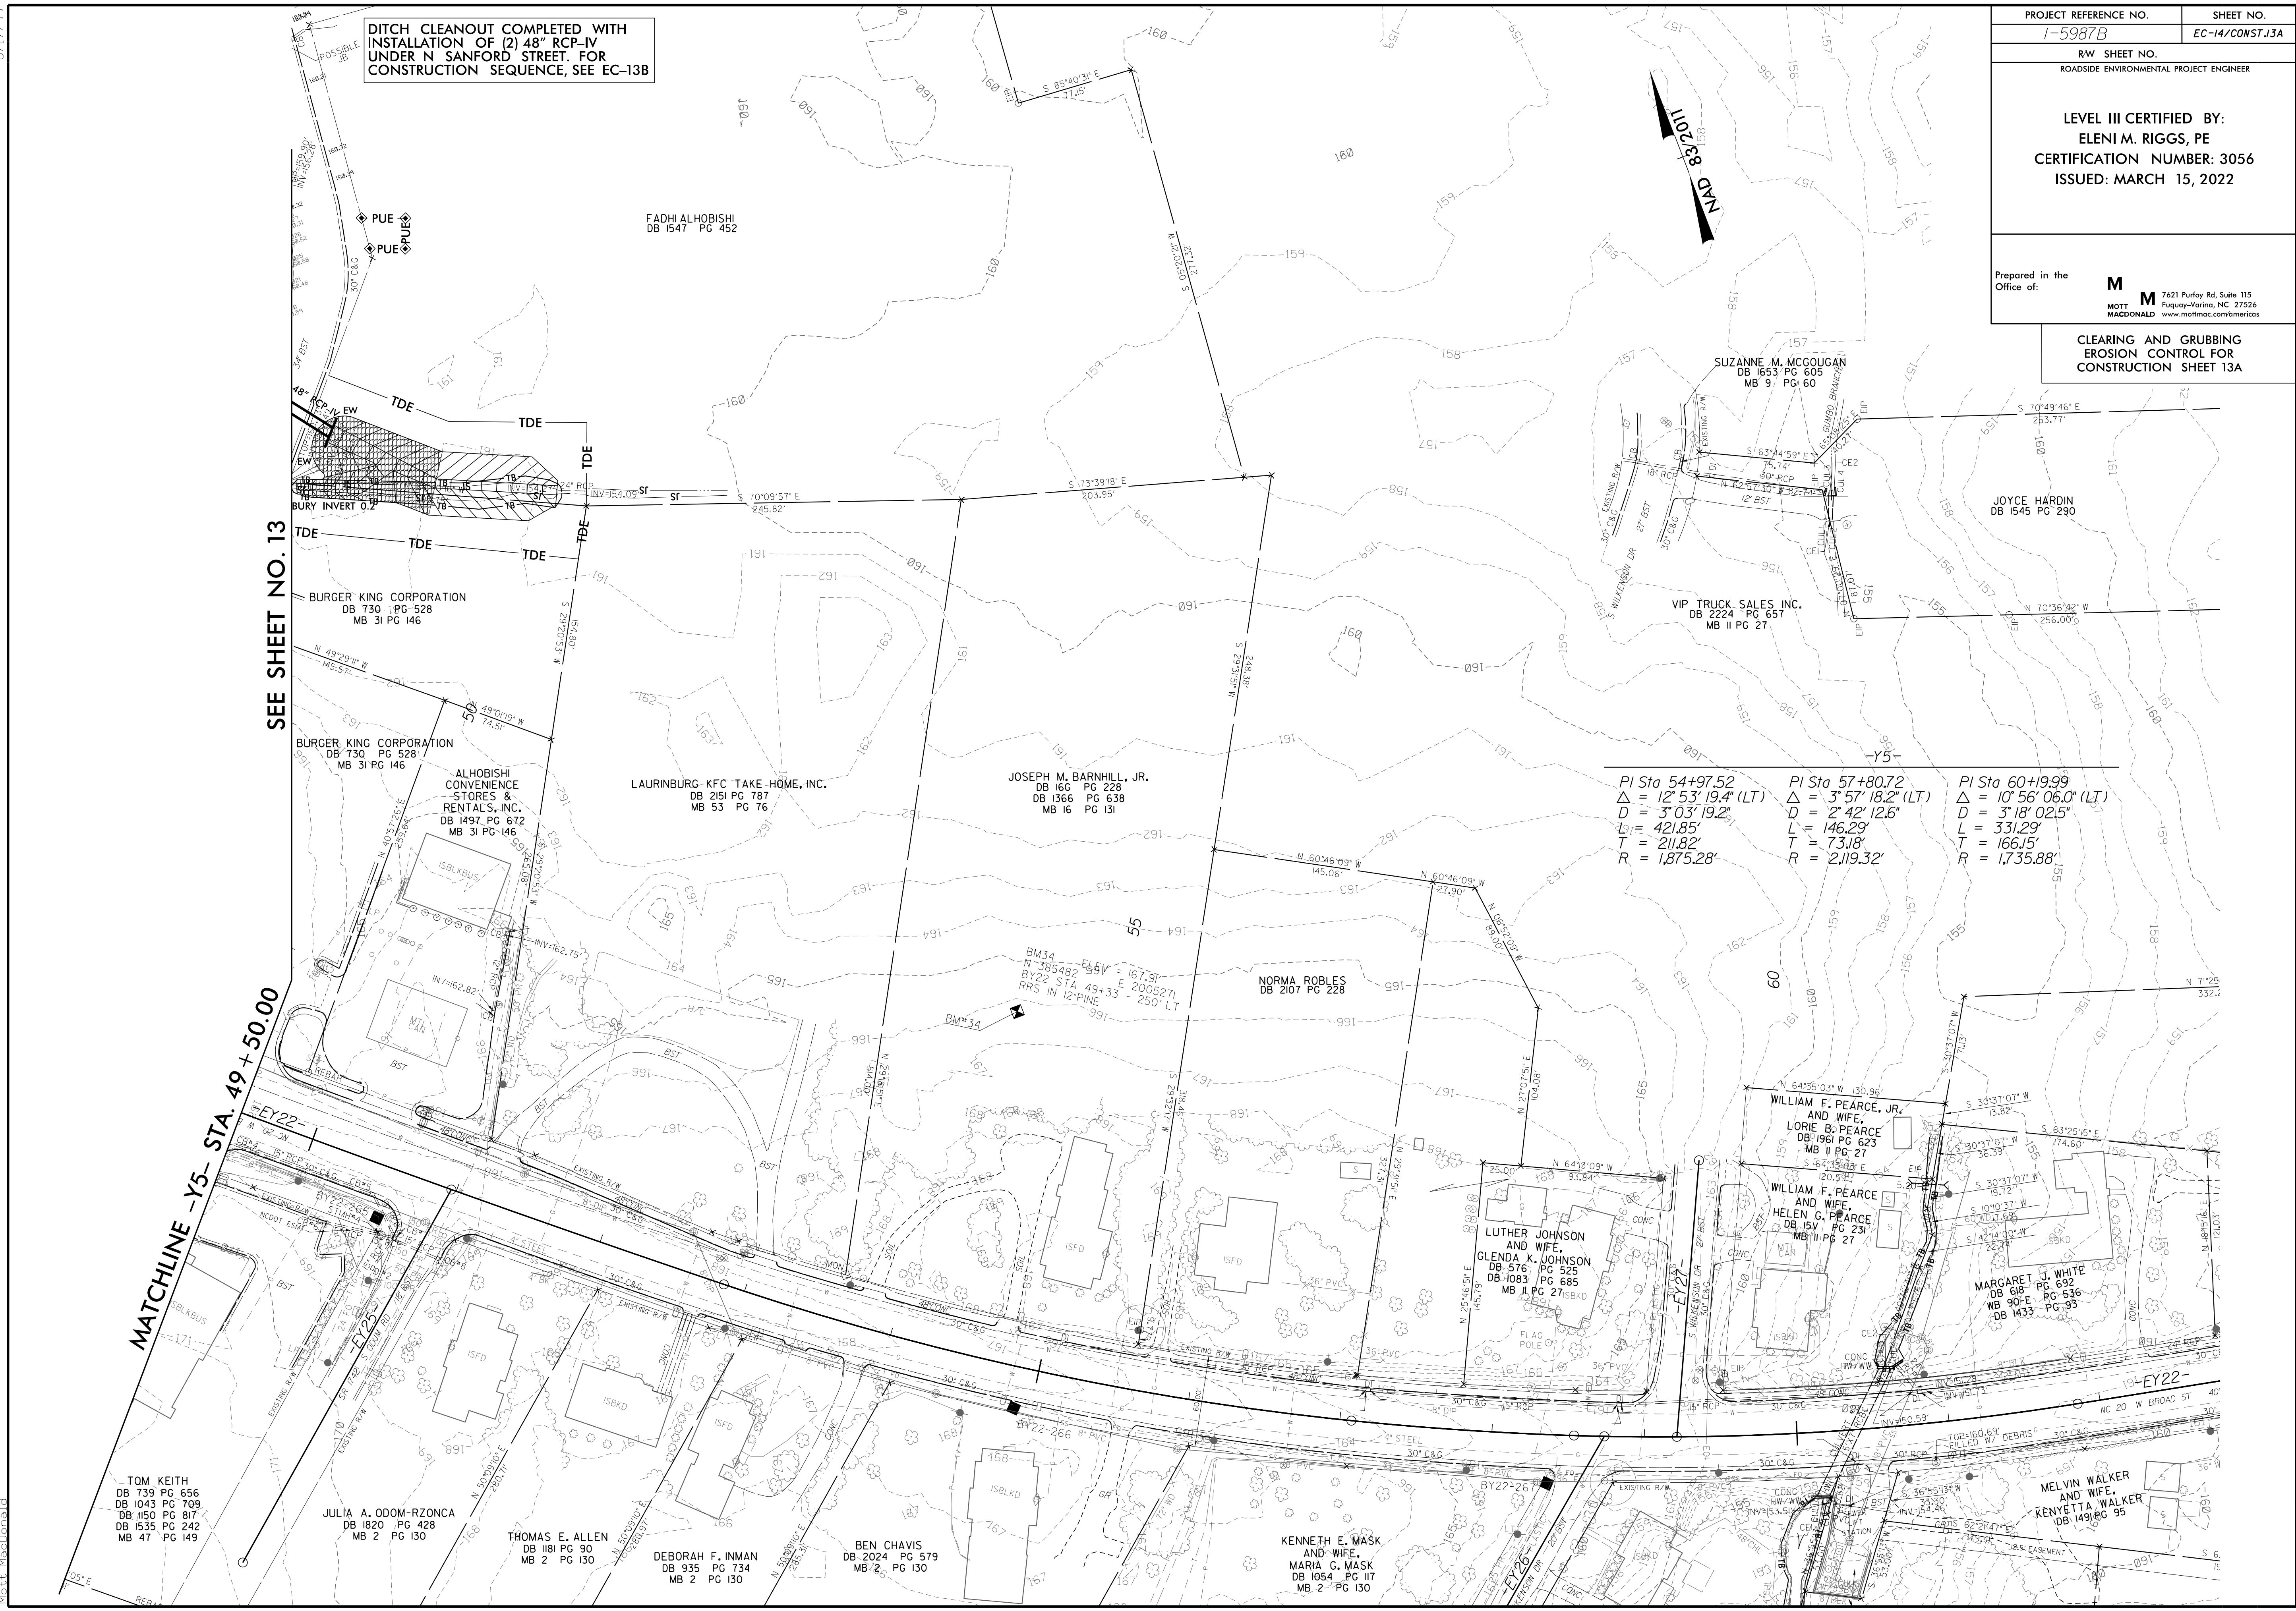

8/17/99
 3/14/2022
 R:\E:\ecision\Control\15987b\EC.pst\14.ec.dgn
 Mott MacDonald