
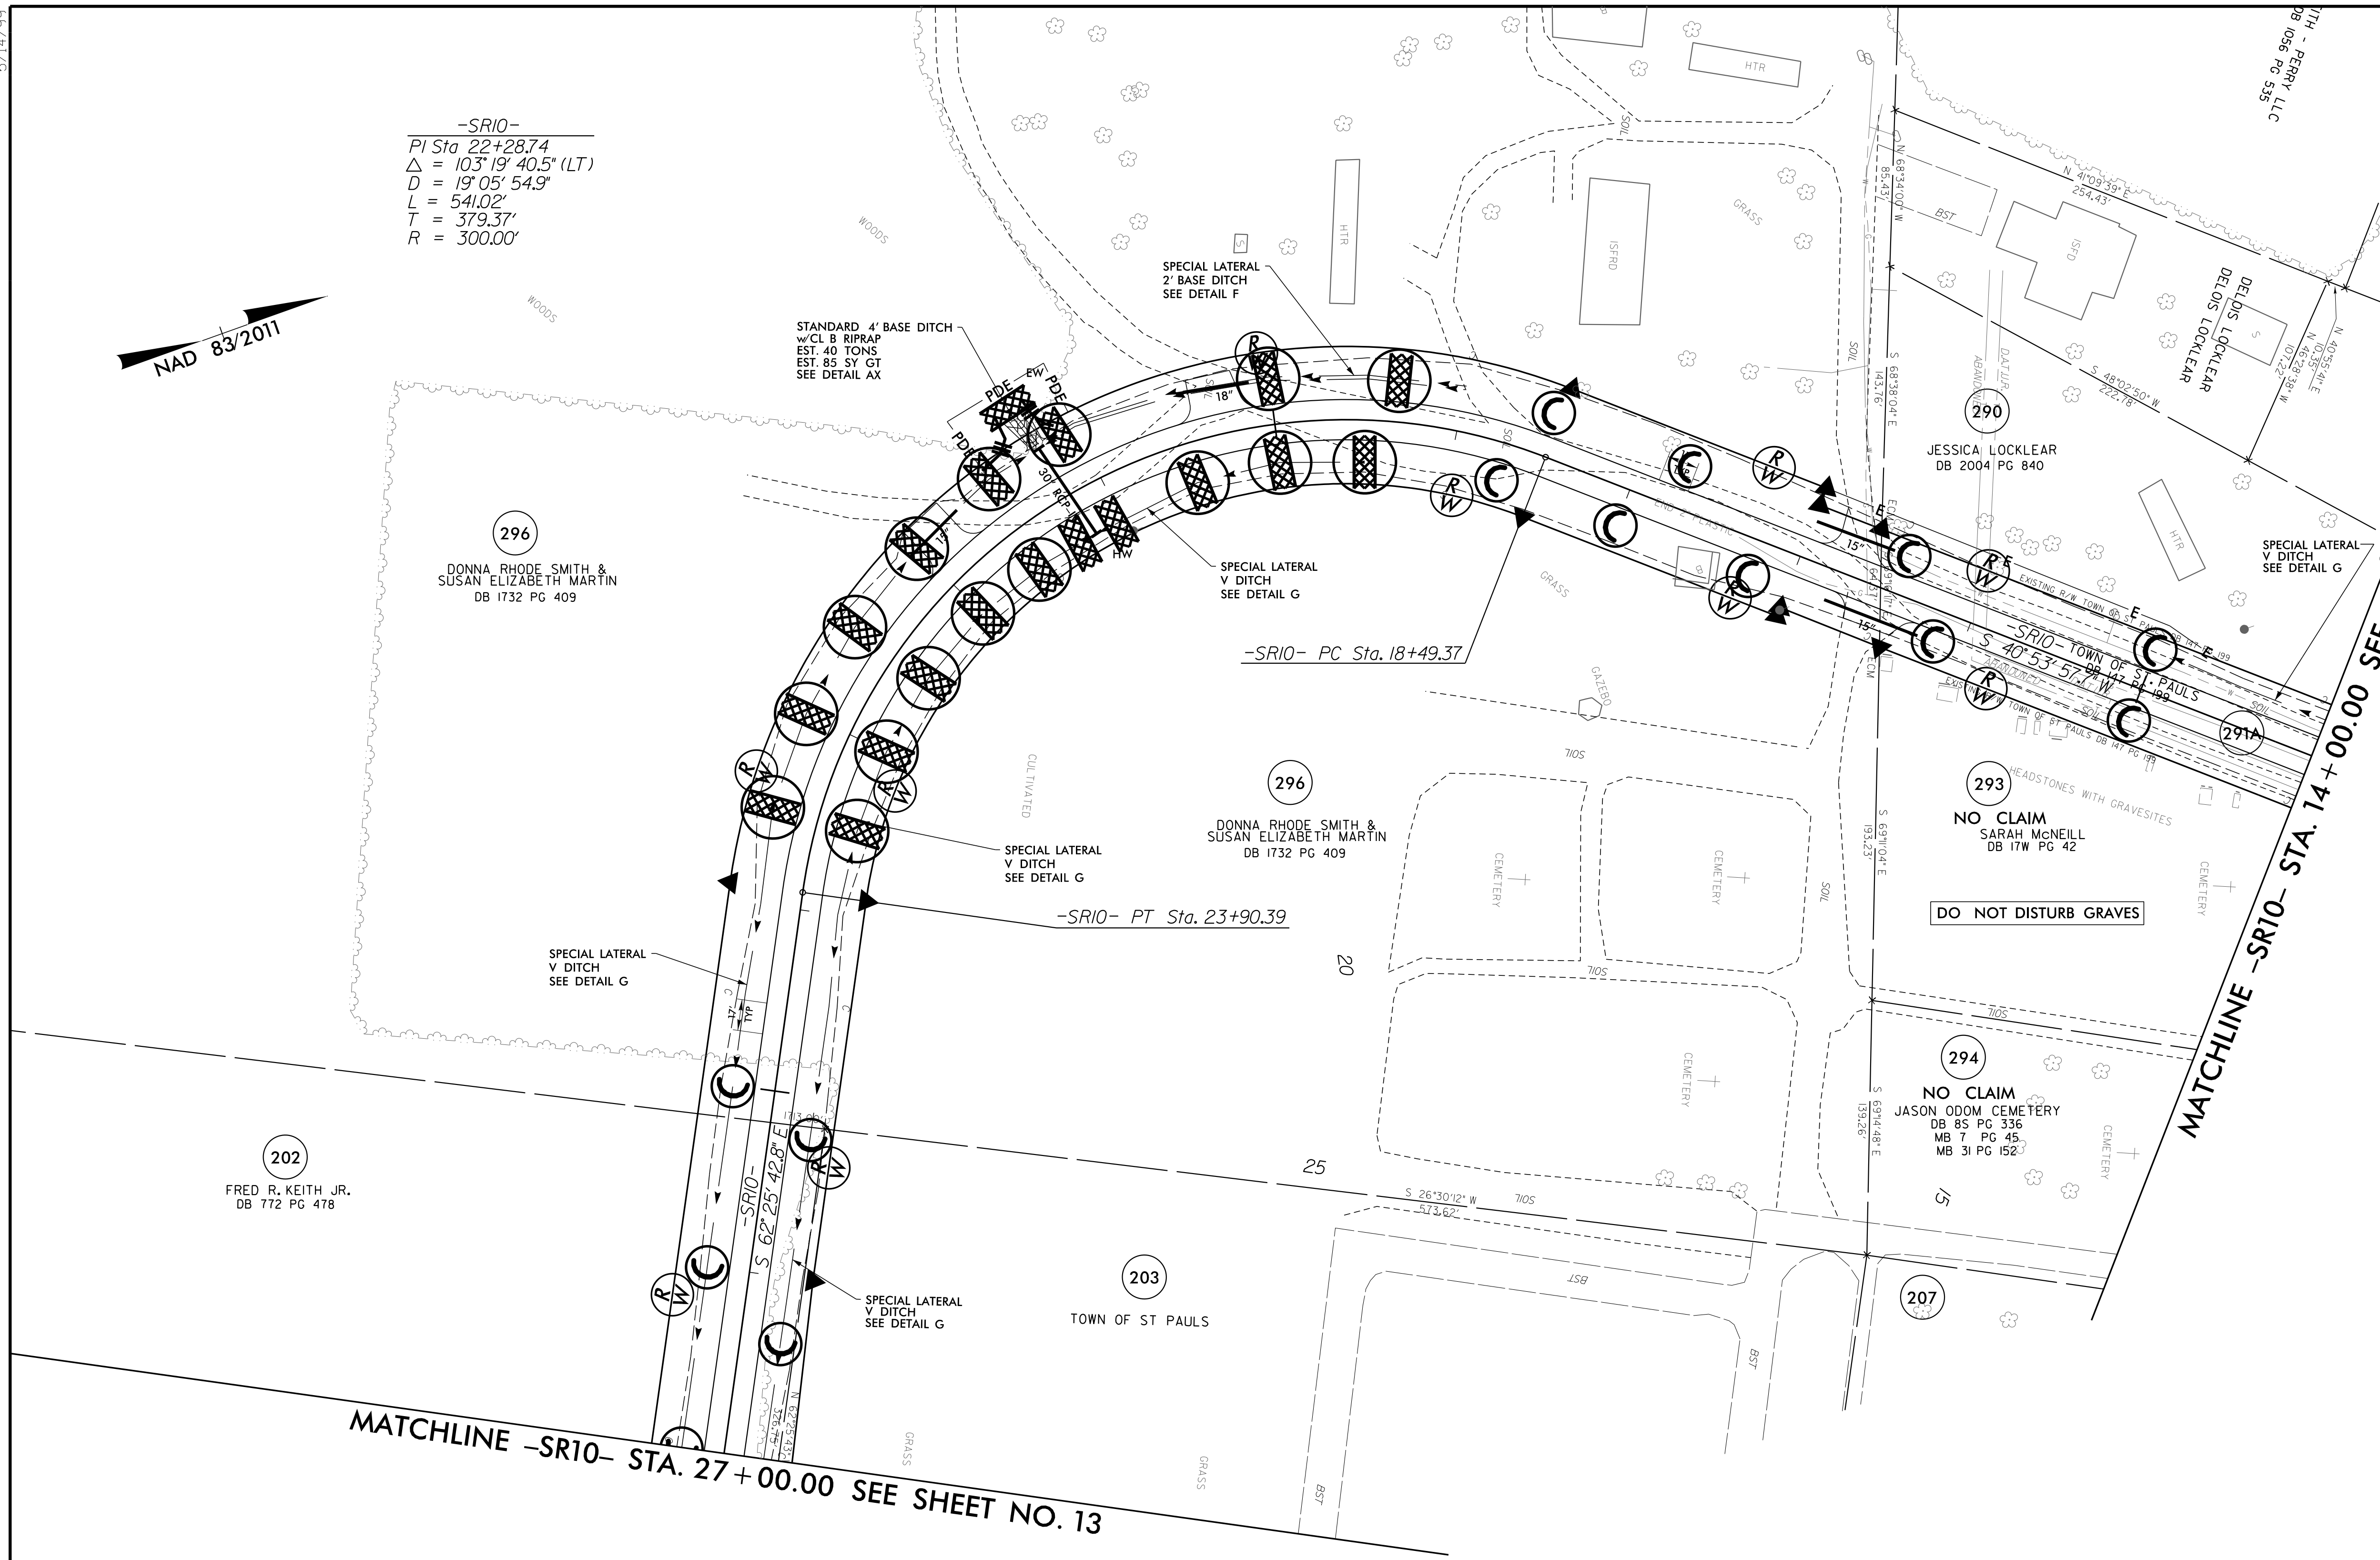


LEVEL III CERTIFIED BY:  
ELENI M. RIGGS, PE  
CERTIFICATION NUMBER: 3056  
ISSUED: MARCH 15, 2022

Prepared in the Office of:  
**M** MOTT MACDONALD  
7621 Purfoy Rd, Suite 115  
Fuquay-Varina, NC 27526  
www.mottmac.com/americas

-SRIO-  
PI Sta. 22+28.74  
 $\Delta = 103^{\circ}19'40.5''$  (LT)  
D = 19'05" 54.9"  
L = 541.02'  
T = 379.37'  
R = 300.00'

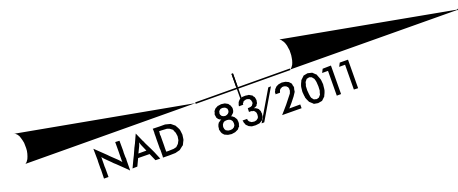

FINAL EROSION CONTROL FOR CONSTRUCTION SHEET 42

NOTE: CONTRACTOR SHALL PROVIDE GROUND COVER ON EXPOSED SLOPES IN ACCORDANCE WITH THE "SOIL STABILIZATION TIMEFRAMES", SEE EC-3.

NOTE: CONTRACTOR SHALL MAINTAIN ALL DEVICES AS PROJECT IS BROUGHT UP TO GRADE.

NOTE: CONTRACTOR SHALL PROVIDE INLET PROTECTION FOR PARTIALLY INSTALLED STORM DRAINS. THIS MEASURE SHOULD BE INSTALLED AT THE END OF EACH WORKING DAY.

NOTE: INSTALL MATTING FOR EROSION CONTROL IN ALL PROPOSED DITCH LINES EXCEPT WHERE PERMANENT LINERS ARE SPECIFIED ON THE PLANS OR DIRECTED OTHERWISE BY THE ENGINEER.

5/14/2022 3:14:2022 R:\Erosion\15987b-EC.psh88\_final.dgn Mott MacDonald