
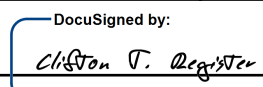



APPROVED: 
 DATE: 4/28/2022

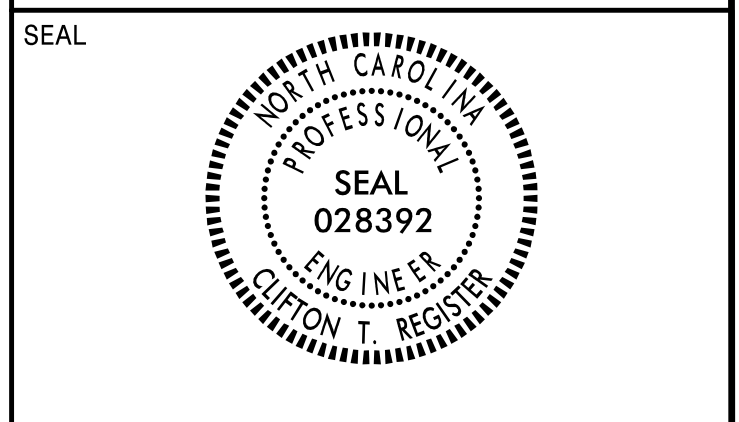

**DOCUMENT NOT CONSIDERED FINAL
UNLESS ALL SIGNATURES COMPLETED**

TGS ENGINEERS
 706 HILLSBOROUGH STREET
 (SUITE 200)
 RALEIGH, NC 27603
 PH (919) 773-8887
 CORP. LICENSE NO.: C-0275

SIGN NUMBER: 12B TYPE: A(OH) QUANTITY: 1 SIGN WIDTH: 12'-6" HEIGHT: 11'-0" TOTAL AREA: 137.5 Sq.Ft. BORDER TYPE: FLUSH RECESS: 0" WIDTH: 2" RADII: 12" NO. Z BARS: 3 LENGTH: 142.0	BACKG COLOR: Green COPY COLOR: White <table border="1"> <tr> <th>SYMBOL</th> <th>X</th> <th>Y</th> <th>WID</th> <th>HT</th> </tr> <tr> <td>MT_4</td> <td>52.5</td> <td>79.9</td> <td>45</td> <td>36</td> </tr> </table> MAT'L: 0.125" (3.2 mm) ALUMINUM	SYMBOL	X	Y	WID	HT	MT_4	52.5	79.9	45	36	DESIGN BY: VML PROJECT ID: I-5987B CHECKED BY: CTR Nov 15, 2021 DIV: 6
SYMBOL	X	Y	WID	HT								
MT_4	52.5	79.9	45	36								

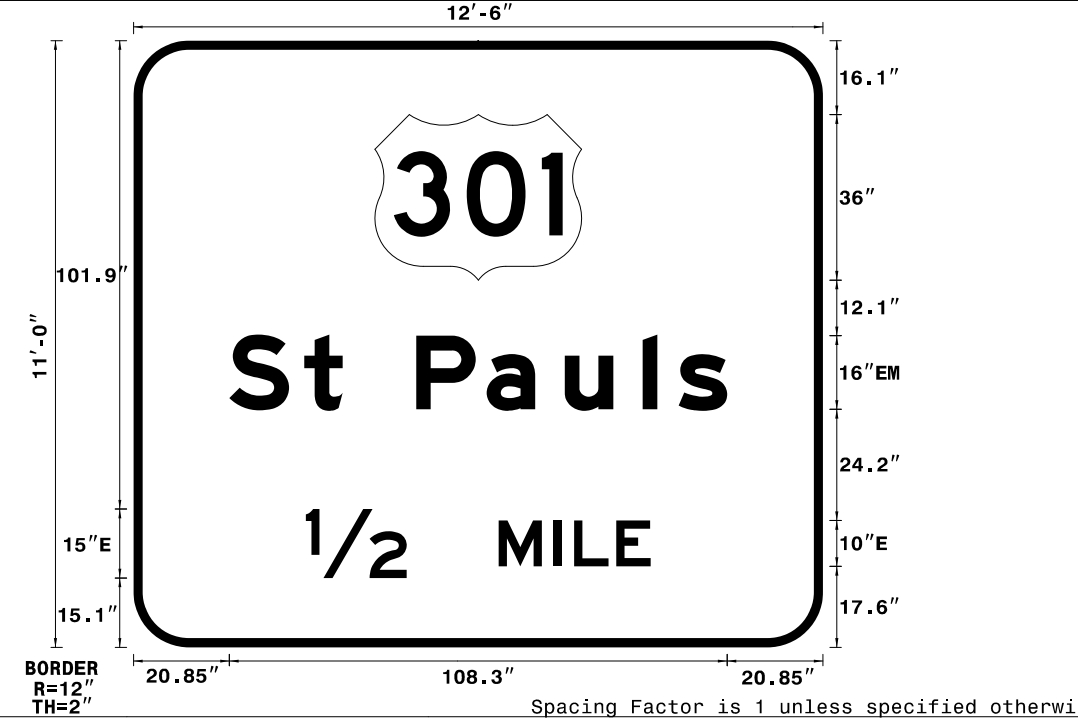


USE NOTES: 1, 2, 3

- Legend and border(except those that are colored black) shall be direct applied Grade A sheeting.
- Background shall be Grade C reflective sheeting.
- Shields; A, B, and C type arrows shall be on 0.032" (0.8mm) aluminum with Grade C reflective sheeting and demountable.

Letter positions											Series/Size
Letter spacings are to start of next letter											Text Length
S	t	P	a	u	l	s					EM 2000
20.8	16.3	8.3	16	15.4	17	17	7.8	10.6	20.8		108.3
1/2	M	I	L	E							E 2000
37.5	22	20	12	4.4	9.2	7.5	37.5				75.1

FILENAME: I5987b_sgn_seg2_sgn_designs NORTH CAROLINA D.O.T. SIGN DETAIL

SIGN NUMBER: 14B TYPE: A(OH) QUANTITY: 1 SIGN WIDTH: 12'-6" HEIGHT: 11'-0" TOTAL AREA: 137.5 Sq.Ft. BORDER TYPE: FLUSH RECESS: 0" WIDTH: 2" RADII: 12" NO. Z BARS: 3 LENGTH: 142.0	BACKG COLOR: Green COPY COLOR: White <table border="1"> <tr> <th>SYMBOL</th> <th>X</th> <th>Y</th> <th>WID</th> <th>HT</th> </tr> <tr> <td>MT_4</td> <td>52.5</td> <td>79.9</td> <td>45</td> <td>36</td> </tr> </table> MAT'L: 0.125" (3.2 mm) ALUMINUM	SYMBOL	X	Y	WID	HT	MT_4	52.5	79.9	45	36	DESIGN BY: VML PROJECT ID: I-5987B CHECKED BY: CTR Nov 15, 2021 DIV: 6
SYMBOL	X	Y	WID	HT								
MT_4	52.5	79.9	45	36								

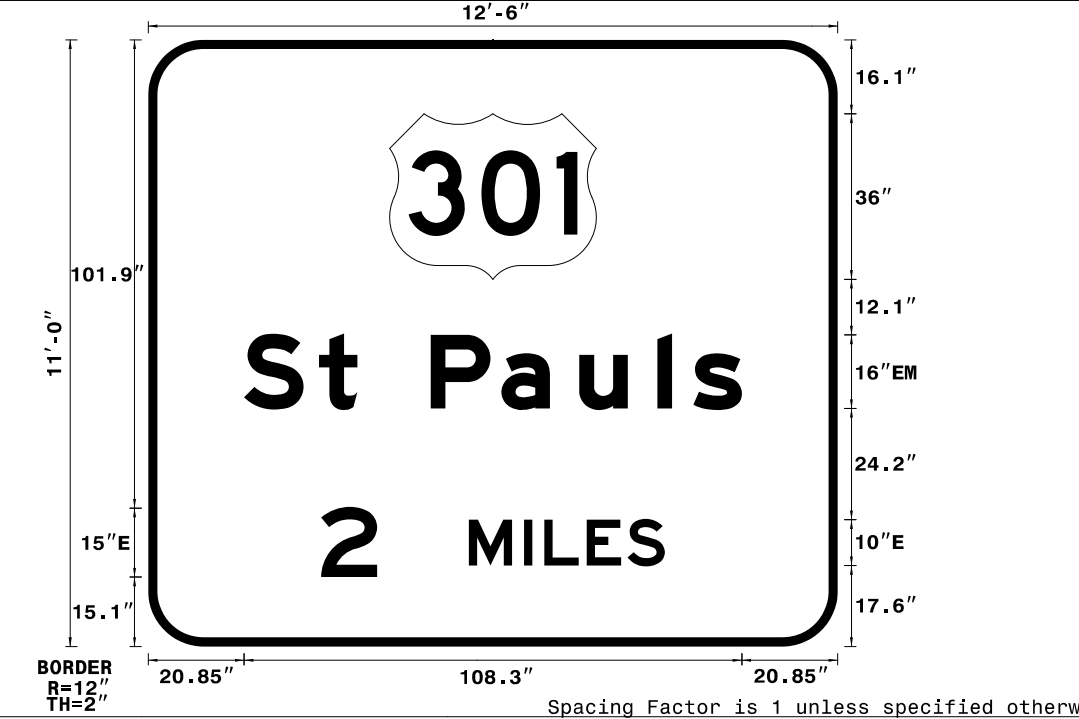


USE NOTES: 1, 2, 3

- Legend and border(except those that are colored black) shall be direct applied Grade A sheeting.
- Background shall be Grade C reflective sheeting.
- Shields; A, B, and C type arrows shall be on 0.032" (0.8mm) aluminum with Grade C reflective sheeting and demountable.

Letter positions											Series/Size
Letter spacings are to start of next letter											Text Length
S	t	P	a	u	l	s					EM 2000
20.8	16.3	8.3	16	15.4	17	17	7.8	10.6	20.8		108.3
2	M	I	L	E	S						E 2000
37.6	12.2	20	12	4.4	9.2	8.9	8.1	37.6			74.8

FILENAME: I5987b_sgn_seg2_sgn_designs NORTH CAROLINA D.O.T. SIGN DETAIL

SIGN NUMBER: 13B TYPE: A(OH) QUANTITY: 1 SIGN WIDTH: 12'-6" HEIGHT: 11'-0" TOTAL AREA: 137.5 Sq.Ft. BORDER TYPE: FLUSH RECESS: 0" WIDTH: 2" RADII: 12" NO. Z BARS: 3 LENGTH: 142.0	BACKG COLOR: Green COPY COLOR: White <table border="1"> <tr> <th>SYMBOL</th> <th>X</th> <th>Y</th> <th>WID</th> <th>HT</th> </tr> <tr> <td>MT_4</td> <td>52.5</td> <td>79.9</td> <td>45</td> <td>36</td> </tr> </table> MAT'L: 0.125" (3.2 mm) ALUMINUM	SYMBOL	X	Y	WID	HT	MT_4	52.5	79.9	45	36	DESIGN BY: VML PROJECT ID: I-5987B CHECKED BY: CTR Nov 15, 2021 DIV: 6
SYMBOL	X	Y	WID	HT								
MT_4	52.5	79.9	45	36								

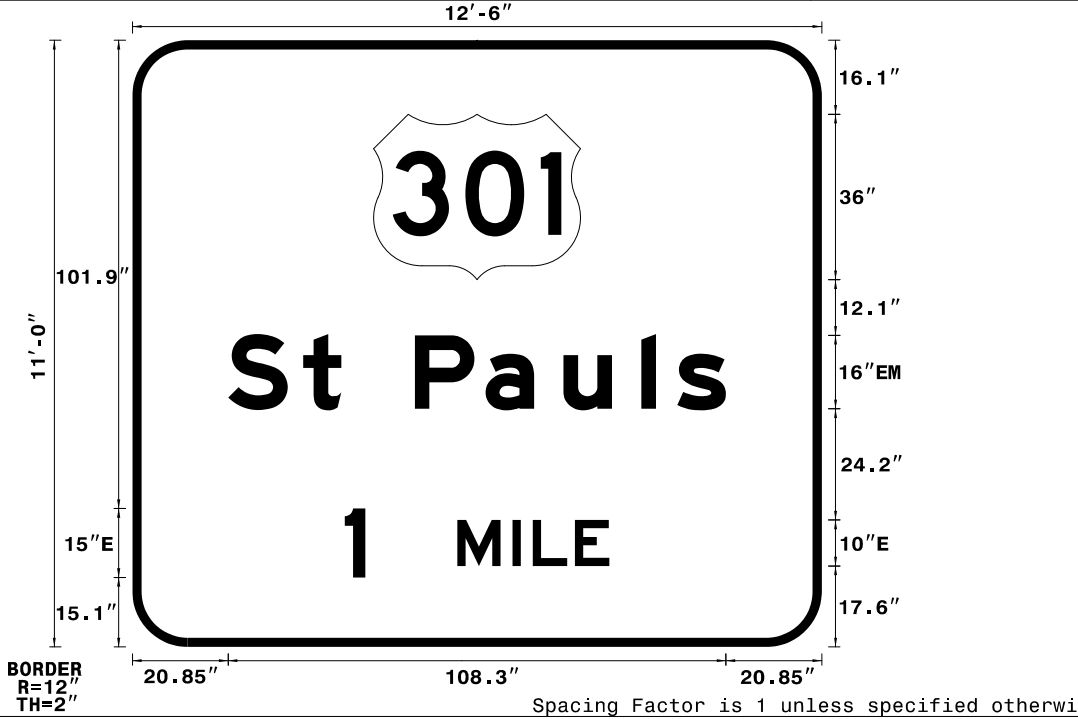


USE NOTES: 1, 2, 3

- Legend and border(except those that are colored black) shall be direct applied Grade A sheeting.
- Background shall be Grade C reflective sheeting.
- Shields; A, B, and C type arrows shall be on 0.032" (0.8mm) aluminum with Grade C reflective sheeting and demountable.

Letter positions											Series/Size
Letter spacings are to start of next letter											Text Length
S	t	P	a	u	l	s					EM 2000
20.8	16.3	8.3	16	15.4	17	17	7.8	10.6	20.8		108.3
1	M	I	L	E							E 2000
46.2	4.5	20	12	4.4	9.2	7.5	46.2				57.6

FILENAME: I5987b_sgn_seg2_sgn_designs NORTH CAROLINA D.O.T. SIGN DETAIL

SIGN NUMBER: 201,202 TYPE: A QUANTITY: 2 SIGN WIDTH: 6'-6" HEIGHT: 5'-0" TOTAL AREA: 32.5 Sq.Ft. BORDER TYPE: FLUSH RECESS: 0" WIDTH: 1.5" RADII: 8" NO. Z BARS: 2 LENGTH: 70.0	BACKG COLOR: Green COPY COLOR: White <table border="1"> <tr> <th>SYMBOL</th> <th>X</th> <th>Y</th> <th>WID</th> <th>HT</th> </tr> <tr> <td>AR_Type A</td> <td>49.8</td> <td>7</td> <td>17.9</td> <td>28.2</td> </tr> </table> MAT'L: 0.125" (3.2 mm) ALUMINUM	SYMBOL	X	Y	WID	HT	AR_Type A	49.8	7	17.9	28.2	DESIGN BY: VML PROJECT ID: I-5987B CHECKED BY: CTR Mar 11, 2022 DIV: 6
SYMBOL	X	Y	WID	HT								
AR_Type A	49.8	7	17.9	28.2								

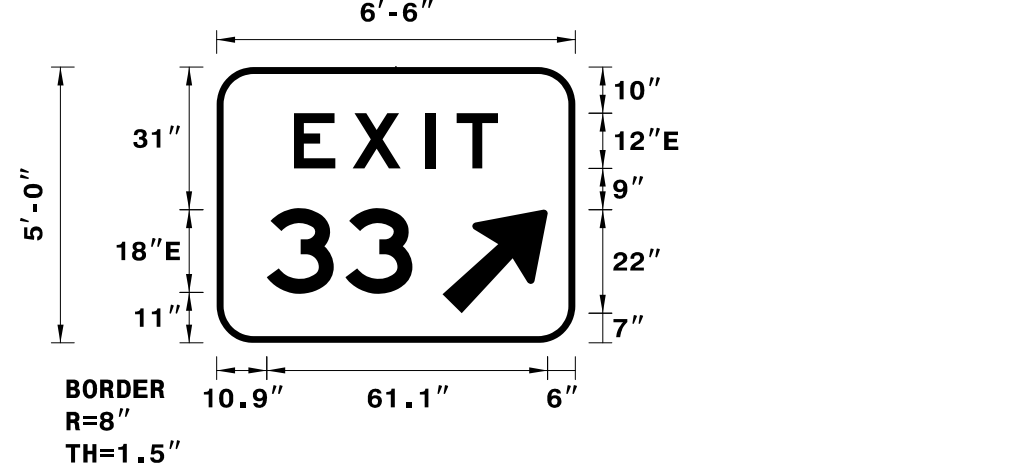

USE NOTES: 1,2,3

- Legend and border(except those that are colored black) shall be direct applied Grade A sheeting.
- Background shall be Grade C reflective sheeting.
- Shields; A, B, and C type arrows shall be on 0.032" (0.8mm) aluminum with Grade C reflective sheeting and demountable.

Letter positions											Series/Size
Letter spacings are to start of next letter											Text Length
E	X	I	T								E 2000
16.8	12.8	15.8	6.8	9	16.8						44.4
3	3										E 2000
10.9	17.1	14.6	35.4								31.7

Spacing Factor is 2.25 for the word "EXIT"
 Spacing Factor is 1 unless specified otherwise

FILENAME: I5987b_sgn_seg2_sgn_designs NORTH CAROLINA D.O.T. SIGN DETAIL

3/31/2022
 C:\Projects\NCDOT\I-5987B\Traffic\Signing\CADD\Sign_Designs\I5987b_sgn_seg2_Sign04C.thru_Sign04G.Types_A_B_D.dgn
 User: mlowery

SIGN DESIGNS