
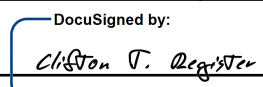



APPROVED:   
 DATE: 4/28/2022

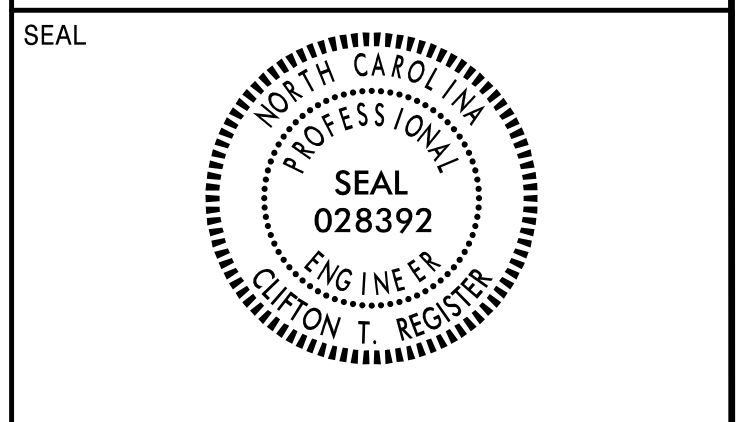

**DOCUMENT NOT CONSIDERED FINAL  
UNLESS ALL SIGNATURES COMPLETED**

**TGS ENGINEERS**  
 706 HILLSBOROUGH STREET  
 SUITE 200  
 RALEIGH, NC 27603  
 PH (919) 773-3887  
 CORP. LICENSE NO.: C-0275

SIGN NUMBER: 101 TYPE: A QUANTITY: 1 SIGN WIDTH: 10'-0" HEIGHT: 6'-6" TOTAL AREA: 65.0 Sq.Ft. BORDER TYPE: FLUSH RECESS: 0" WIDTH: 0.75" RADII: 3" NO. Z BARS: 2 LENGTH: 112.0	BACKG COLOR: Green COPY COLOR: White SYMBOL X Y WID HT M1_1 51.9 54.7 12 12 M1_4 11.4 21.2 15 12 M1_4 91.6 21.2 15 12 AR_ROUNDABOUT 32.4 3.7 49 51 MAT'L: 0.125" (3.2 mm) ALUMINUM	DESIGN BY: VML PROJECT ID: I-5987B CHECKED BY: CTR Nov 15, 2021 DIV: 6
---	---	--

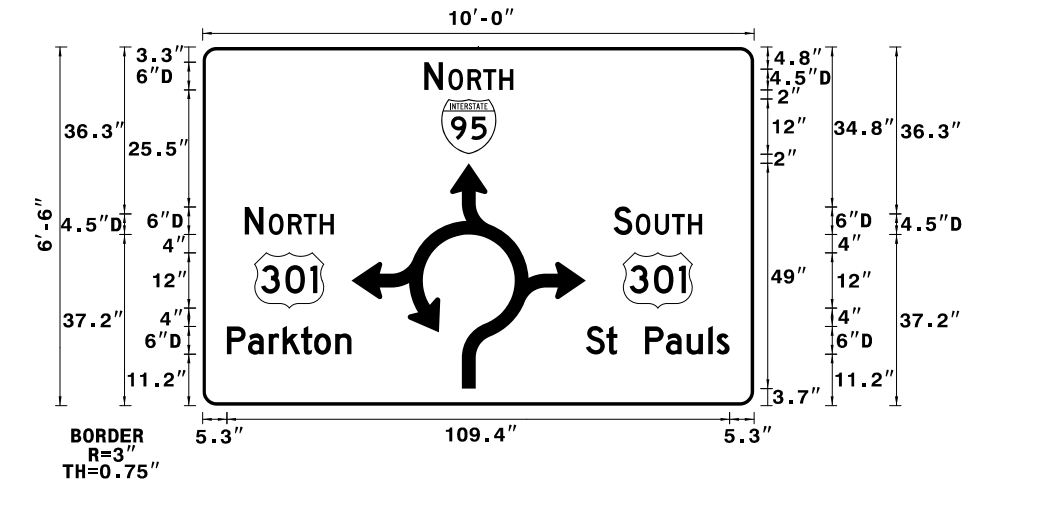

USE NOTES: 1, 2, 3  
 1. Legend and border(except those that are colored black) shall be direct applied Grade C sheeting.  
 2. Background shall be Grade C reflective sheeting.  
 3. Shields: A, B, and C type arrows shall be on 0.032" (0.8mm) aluminum with Grade C reflective sheeting and demountable.

Spacing Factor is 1 unless specified otherwise


LETTER POSITIONS

Letter spacings are to start of next letter

Letter	Series/Size	Text Length
N O R T H	D 2000	19.4
P a r k t o n	D 2000	27.1
S t P a u l s	D 2000	31.3

FILENAME: I5987b\_sgn\_seg2\_sgn\_designs

SIGN NUMBER: 6A,8A,10A,11A TYPE: B QUANTITY: 7 SIGN WIDTH: 9'-6" HEIGHT: 2'-6" TOTAL AREA: 23.8 Sq.Ft. BORDER TYPE: FLUSH RECESS: 0" WIDTH: 2" RADII: 6" NO. Z BARS: 2 LENGTH: 106.0	BACKG COLOR: Green COPY COLOR: White SYMBOL X Y WID HT MAT'L: 0.125" (3.2 mm) ALUMINUM	DESIGN BY: VML PROJECT ID: I-5987B CHECKED BY: CTR Nov 15, 2021 DIV: 6
---	---	--

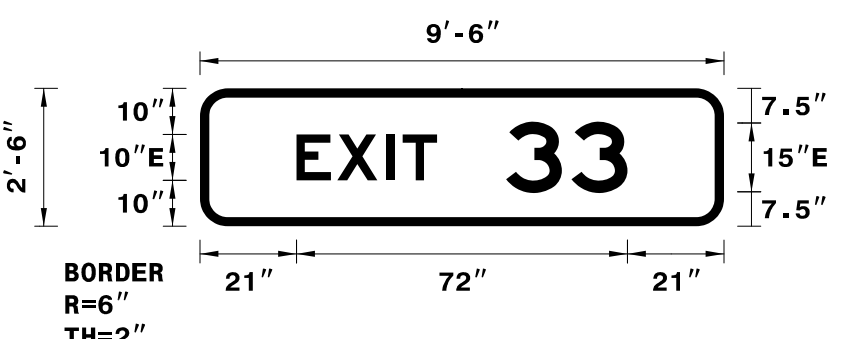

USE NOTES: 1, 2  
 1. Legend and border(except those that are colored black) shall be direct applied Grade A sheeting.  
 2. Background shall be Grade C reflective sheeting.

Spacing Factor is 1 unless specified otherwise


LETTER POSITIONS

Letter spacings are to start of next letter

Letter	Series/Size	Text Length
E X I T 3 3	E 2000	72

FILENAME: I5987b\_sgn\_seg2\_sgn\_designs

SIGN NUMBER: 102 TYPE: A QUANTITY: 1 SIGN WIDTH: 10'-0" HEIGHT: 6'-6" TOTAL AREA: 65.0 Sq.Ft. BORDER TYPE: FLUSH RECESS: 0" WIDTH: 0.75" RADII: 3" NO. Z BARS: 2 LENGTH: 112.0	BACKG COLOR: Green COPY COLOR: White SYMBOL X Y WID HT M1_1 56.1 54.7 12 12 M1_4 13.4 21.2 15 12 M1_4 93.6 21.2 15 12 AR_ROUNDABOUT 36.6 3.7 49 51 MAT'L: 0.125" (3.2 mm) ALUMINUM	DESIGN BY: VML PROJECT ID: I-5987B CHECKED BY: CTR Nov 15, 2021 DIV: 6
---	---	--

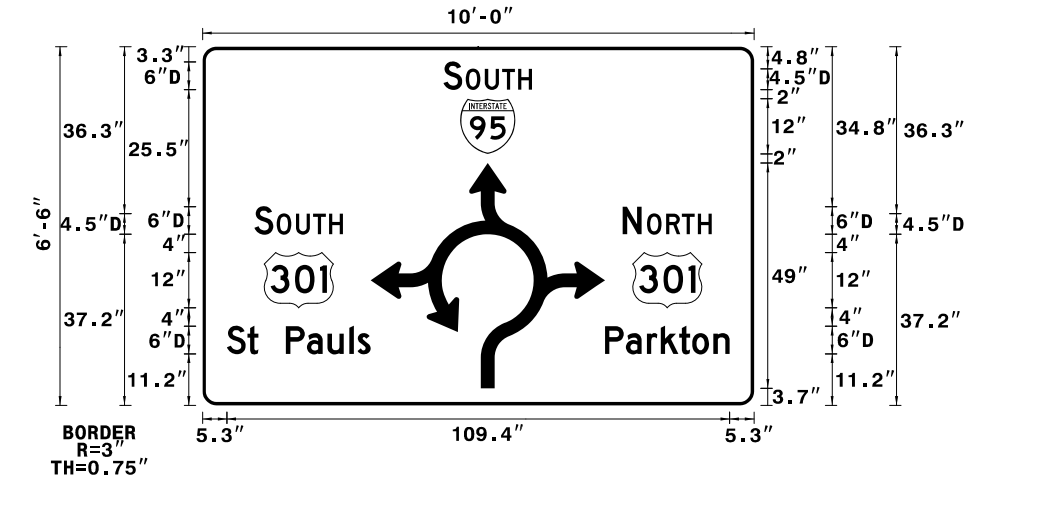

USE NOTES: 1, 2, 3  
 1. Legend and border(except those that are colored black) shall be direct applied Grade C sheeting.  
 2. Background shall be Grade C reflective sheeting.  
 3. Shields: A, B, and C type arrows shall be on 0.032" (0.8mm) aluminum with Grade C reflective sheeting and demountable.

Spacing Factor is 1 unless specified otherwise


LETTER POSITIONS

Letter spacings are to start of next letter

Letter	Series/Size	Text Length
S O U T H	D 2000	19.3
S t P a u l s	D 2000	31.3
P a r k t o n	D 2000	27.1

FILENAME: I5987b\_sgn\_seg2\_sgn\_designs

SIGN NUMBER: 305 TYPE: B QUANTITY: 1 SIGN WIDTH: 10'-9" HEIGHT: 4'-8" TOTAL AREA: 50.2 Sq.Ft. BORDER TYPE: FLUSH RECESS: 0" WIDTH: 1.75" RADII: 7" NO. Z BARS: 2 LENGTH: 121.0	BACKG COLOR: Green COPY COLOR: White SYMBOL X Y WID HT MAT'L: 0.125" (3.2 mm) ALUMINUM	DESIGN BY: VML PROJECT ID: I-5987B CHECKED BY: CTR Nov 15, 2021 DIV: 6
---	---	--

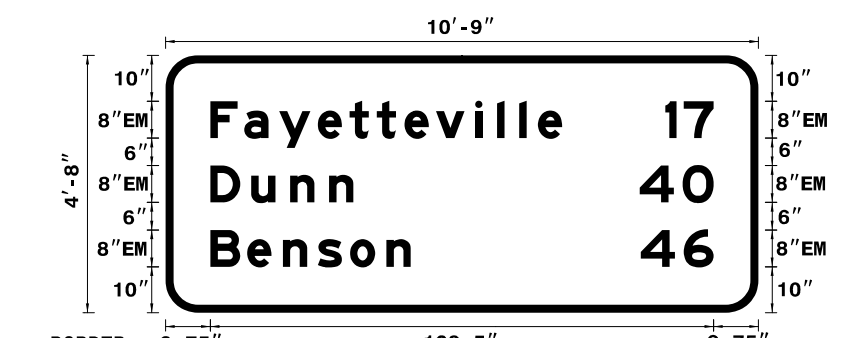

USE NOTES: 1, 2  
 1. Legend and border(except those that are colored black) shall be direct applied Grade C sheeting.  
 2. Background shall be Grade C reflective sheeting.

Spacing Factor is 1 unless specified otherwise

LETTER POSITIONS

Letter spacings are to start of next letter

Letter	Series/Size	Text Length
F a y e t t e v i l l e 1 7	EM 2000	109.5
D u n n 4 0	EM 2000	109.5
B e n s o n 4 6	EM 2000	109.5

FILENAME: I5987b\_sgn\_seg2\_sgn\_designs

3/3/2022  
 C:\Projects\NCDOT\I-5987B\Traffic\Signing\CADD\Sign\_Designs\I5987b\_sgn\_seg2\_Sign04C.thru\_Sign04G.Types\_A\_B\_D.dgn  
 User: jmlower

**SIGN DESIGNS**