
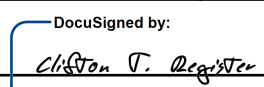


APPROVED: 
 DATE: 4/28/2022

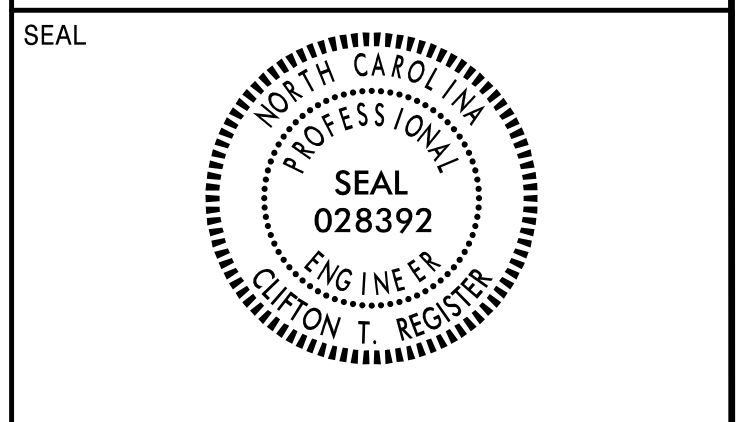

**DOCUMENT NOT CONSIDERED FINAL
UNLESS ALL SIGNATURES COMPLETED**

TGS ENGINEERS
 706 HILLSBOROUGH STREET
 (SUITE 200)
 RALEIGH, NC 27603
 PH (919) 773-8887
 CORP. LICENSE NO.: C-0275

SIGN NUMBER: 301 TYPE: D QUANTITY: 1 SIGN WIDTH: 6'-0" HEIGHT: 2'-6" TOTAL AREA: 15.0 Sq.Ft. BORDER TYPE: FLUSH RECESS: 0" WIDTH: 0.75" RADII: 2.25" NO. Z BARS: LENGTH:	BACKG COLOR: Green COPY COLOR: White SYMBOL X Y WID HT AR_Type D 7.9 17.8 6 9 AR_Type D 55.1 4.7 6 9	DESIGN BY: VML PROJECT ID: I-5987B CHECKED BY: CTR Nov 15, 2021 DIV: 6
---	--	--

USE NOTES: 1, 2
 1. Legend and border(except those that are colored black) shall be direct applied Grade C sheeting.
 2. Background shall be Grade C reflective sheeting.

LETTER POSITIONS

Letter spacings are to start of next letter											Series/Size Text Length			
F	a	y	e	t	t	e	v	i	l	e	D 2000			
20	4.2	4.1	5	3.8	2.5	2.8	3.9	5	2.2	2.2	1.9	3.5	10.9	41.1
L	u	m	b	e	r	t	o	n	D 2000					
7.9	4.4	4.7	7.1	4.3	4.4	2.5	2.8	4.6	3.5	25.7	38.4			

FILENAME: I5987b_sgn_seg2_sgn_designs NORTH CAROLINA D.O.T. SIGN DETAIL

SIGN NUMBER: 303 TYPE: D QUANTITY: 1 SIGN WIDTH: 6'-0" HEIGHT: 1'-3" TOTAL AREA: 7.7 Sq.Ft. BORDER TYPE: FLUSH RECESS: 0" WIDTH: 0.75" RADII: 1.25" NO. Z BARS: LENGTH:	BACKG COLOR: Green COPY COLOR: White SYMBOL X Y WID HT AR_FISHOOK 7.5 3.2 9 9.9	DESIGN BY: VML PROJECT ID: I-5987B CHECKED BY: CTR Nov 15, 2021 DIV: 6
--	--	--

USE NOTES: 1, 2
 1. Legend and border(except those that are colored black) shall be direct applied Grade C sheeting.
 2. Background shall be Grade C reflective sheeting.

LETTER POSITIONS

Letter spacings are to start of next letter											Series/Size Text Length			
F	a	y	e	t	t	e	v	i	l	e	D 2000			
23.4	4.2	4.1	5	3.8	2.5	2.8	3.9	5	2.2	2.2	1.9	3.5	7.5	41.1

FILENAME: I5987b_sgn_seg2_sgn_designs NORTH CAROLINA D.O.T. SIGN DETAIL

SIGN NUMBER: 302 TYPE: D QUANTITY: 1 SIGN WIDTH: 5'-6" HEIGHT: 1'-3" TOTAL AREA: 7.1 Sq.Ft. BORDER TYPE: FLUSH RECESS: 0" WIDTH: 0.75" RADII: 1.25" NO. Z BARS: LENGTH:	BACKG COLOR: Green COPY COLOR: White SYMBOL X Y WID HT AR_FISHOOK 5.9 3.2 9 9.9	DESIGN BY: VML PROJECT ID: I-5987B CHECKED BY: CTR Nov 15, 2021 DIV: 6
--	--	--

USE NOTES: 1, 2
 1. Legend and border(except those that are colored black) shall be direct applied Grade C sheeting.
 2. Background shall be Grade C reflective sheeting.

LETTER POSITIONS

Letter spacings are to start of next letter											Series/Size Text Length
L	u	m	b	e	r	t	o	n	D 2000		
21.8	4.4	4.7	7.1	4.3	4.4	2.5	2.8	4.6	3.5	5.8	38.4

FILENAME: I5987b_sgn_seg2_sgn_designs NORTH CAROLINA D.O.T. SIGN DETAIL

SIGN NUMBER: 304 TYPE: D QUANTITY: 1 SIGN WIDTH: 6'-0" HEIGHT: 2'-6" TOTAL AREA: 15.0 Sq.Ft. BORDER TYPE: FLUSH RECESS: 0" WIDTH: 0.75" RADII: 2.25" NO. Z BARS: LENGTH:	BACKG COLOR: Green COPY COLOR: White SYMBOL X Y WID HT AR_Type D 7.9 17.8 6 9 AR_Type D 55.1 4.7 6 9	DESIGN BY: VML PROJECT ID: I-5987B CHECKED BY: CTR Nov 15, 2021 DIV: 6
---	--	--

USE NOTES: 1, 2
 1. Legend and border(except those that are colored black) shall be direct applied Grade C sheeting.
 2. Background shall be Grade C reflective sheeting.

LETTER POSITIONS

Letter spacings are to start of next letter											Series/Size Text Length			
L	u	m	b	e	r	t	o	n	D 2000					
20	4.4	4.7	7.1	4.3	4.4	2.5	2.8	4.6	3.5	13.6	38.4			
F	a	y	e	t	t	e	v	i	l	e	D 2000			
7.9	4.2	4.1	5	3.8	2.5	2.8	3.9	5	2.2	2.2	1.9	3.5	23	41.1

FILENAME: I5987b_sgn_seg2_sgn_designs NORTH CAROLINA D.O.T. SIGN DETAIL

3/3/2022
 C:\Programs\NCC00\I-5987B\Traffic\Signing\CADD\Sign_Designs\I5987b_sgn_seg2_Sign04C.thru_Sign04G.Types_A_B_D.dgn
 User:tim.lawerly

SIGN DESIGNS