


04/01/22
p:\gdm\smith-az02-pw.bentley.com\PW_PL\Documents\17240\258788\10 Transportation\04 Client Folder-Structure\CADD\I-5987B-Traffic\Signing\CADD\I-5987B-sign_06.dgn
User: FERSTANIK


MATCHLINE -L- STA. 505 + 00.00 SEE SHEET SIGN-5

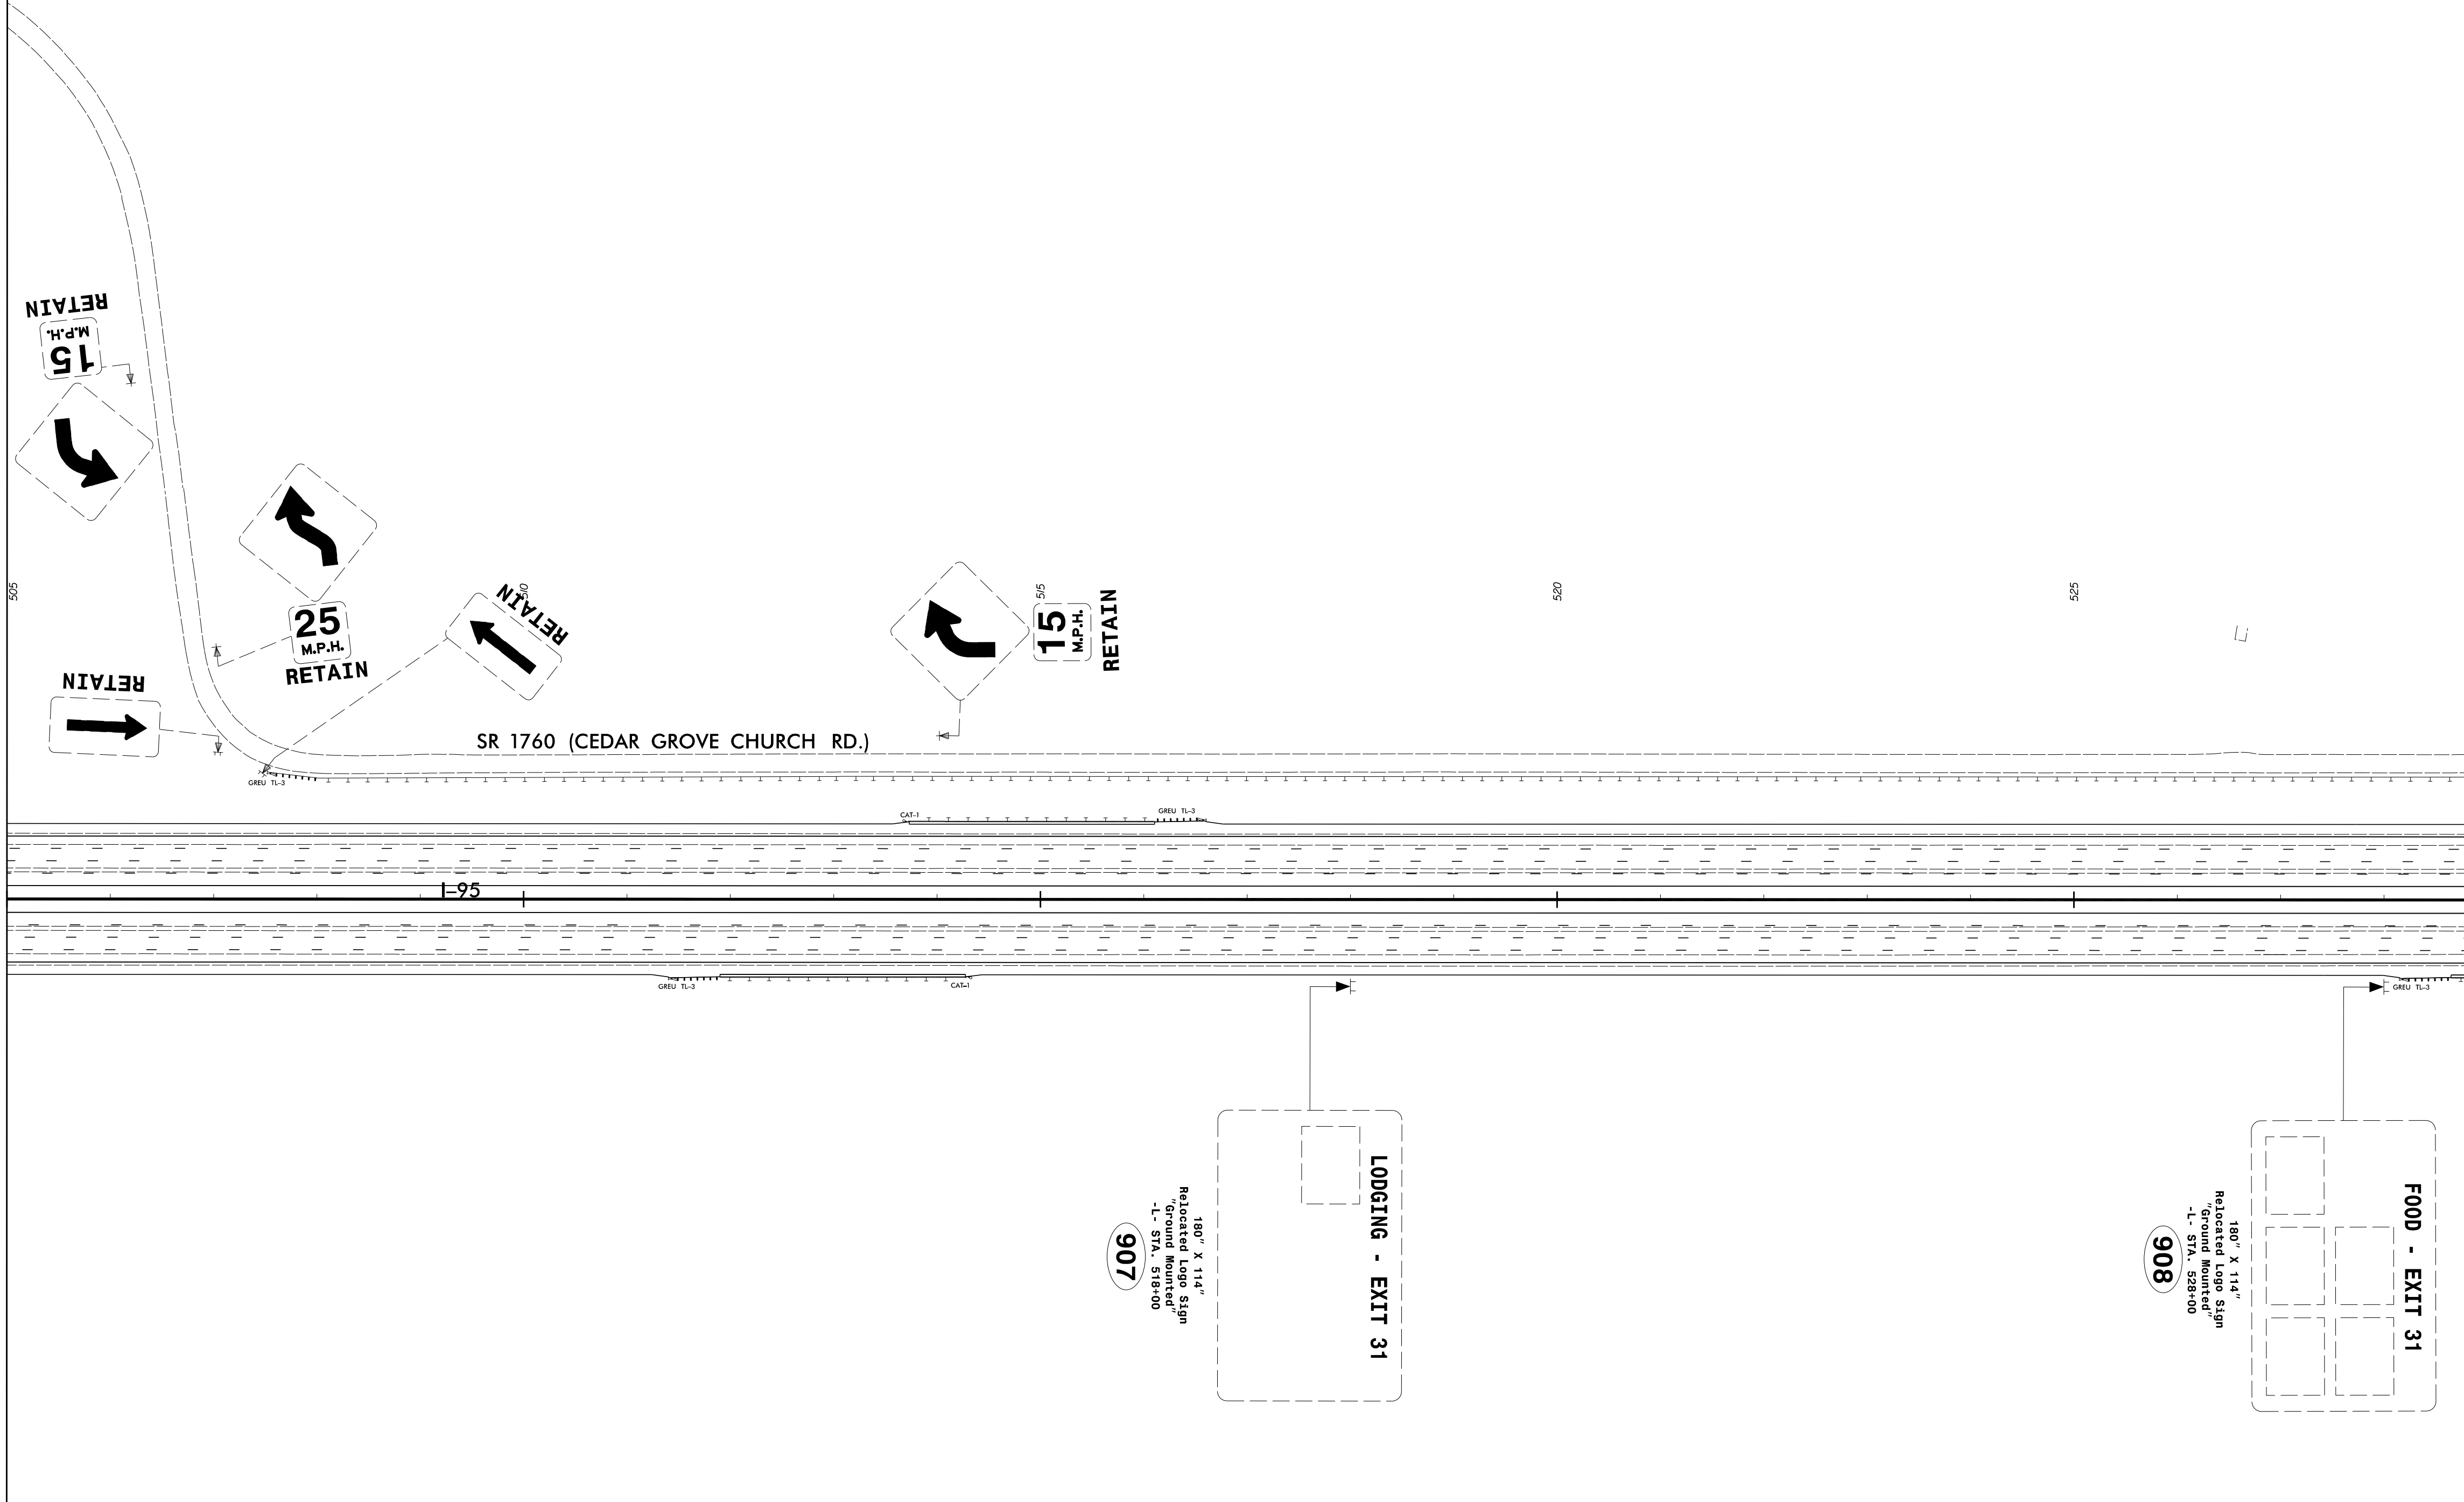


TIP NO. I-5987B	SHEET NO. SIGN-6
APPROVED: <i>Kit A. Persiani</i> <small>91010EB82C8446F</small>	
DATE: 4/28/2022	
SEAL	
DOCUMENT NOT CONSIDERED FINAL UNLESS ALL SIGNATURES COMPLETED	
CDM Smith <small>CDM Smith Inc. 5400 Glenwood Avenue Suite 400 Raleigh, NC 27612-3228 NC COA No. F-1255</small>	

MATCHLINE -L- STA. 529 + 00.00 SEE SHEET SIGN-7

907
180" X 114"
Relocated Loop Sign
"Ground Mounted"
-L- STA. 518+00

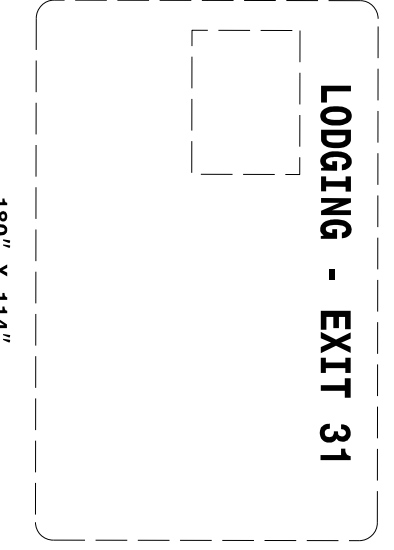

908
180" X 114"
Relocated Loop Sign
"Ground Mounted"
-L- STA. 528+00

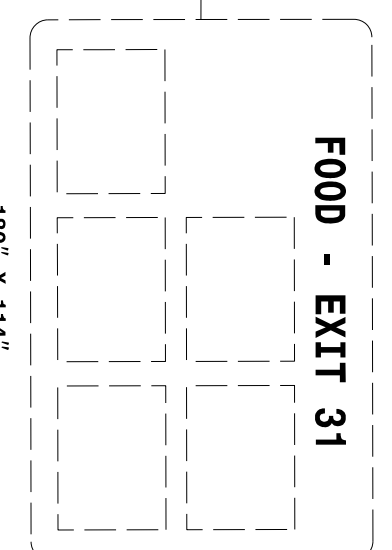

SEE PROJECT NOTE 1 FOR ALL EXISTING SIGN SYSTEMS THIS SHEET UNLESS OTHERWISE NOTED

EXISTING & PROPOSED SIGNS