


TIP NO. I-5987B	SHEET NO. SIGN-7
APPROVED: <i>Kit A. Persiani</i> 91010E8B2CB446F	
DATE: 4/28/2022	
SEAL	
DOCUMENT NOT CONSIDERED FINAL UNLESS ALL SIGNATURES COMPLETED	
CDM Smith CDM Smith Inc. 5400 Glenwood Avenue Suite 400 Raleigh, NC 27612-3228 NC COA No. F-1255	

MATCHLINE -L- STA. 529 + 00.00 SEE SHEET SIGN-6

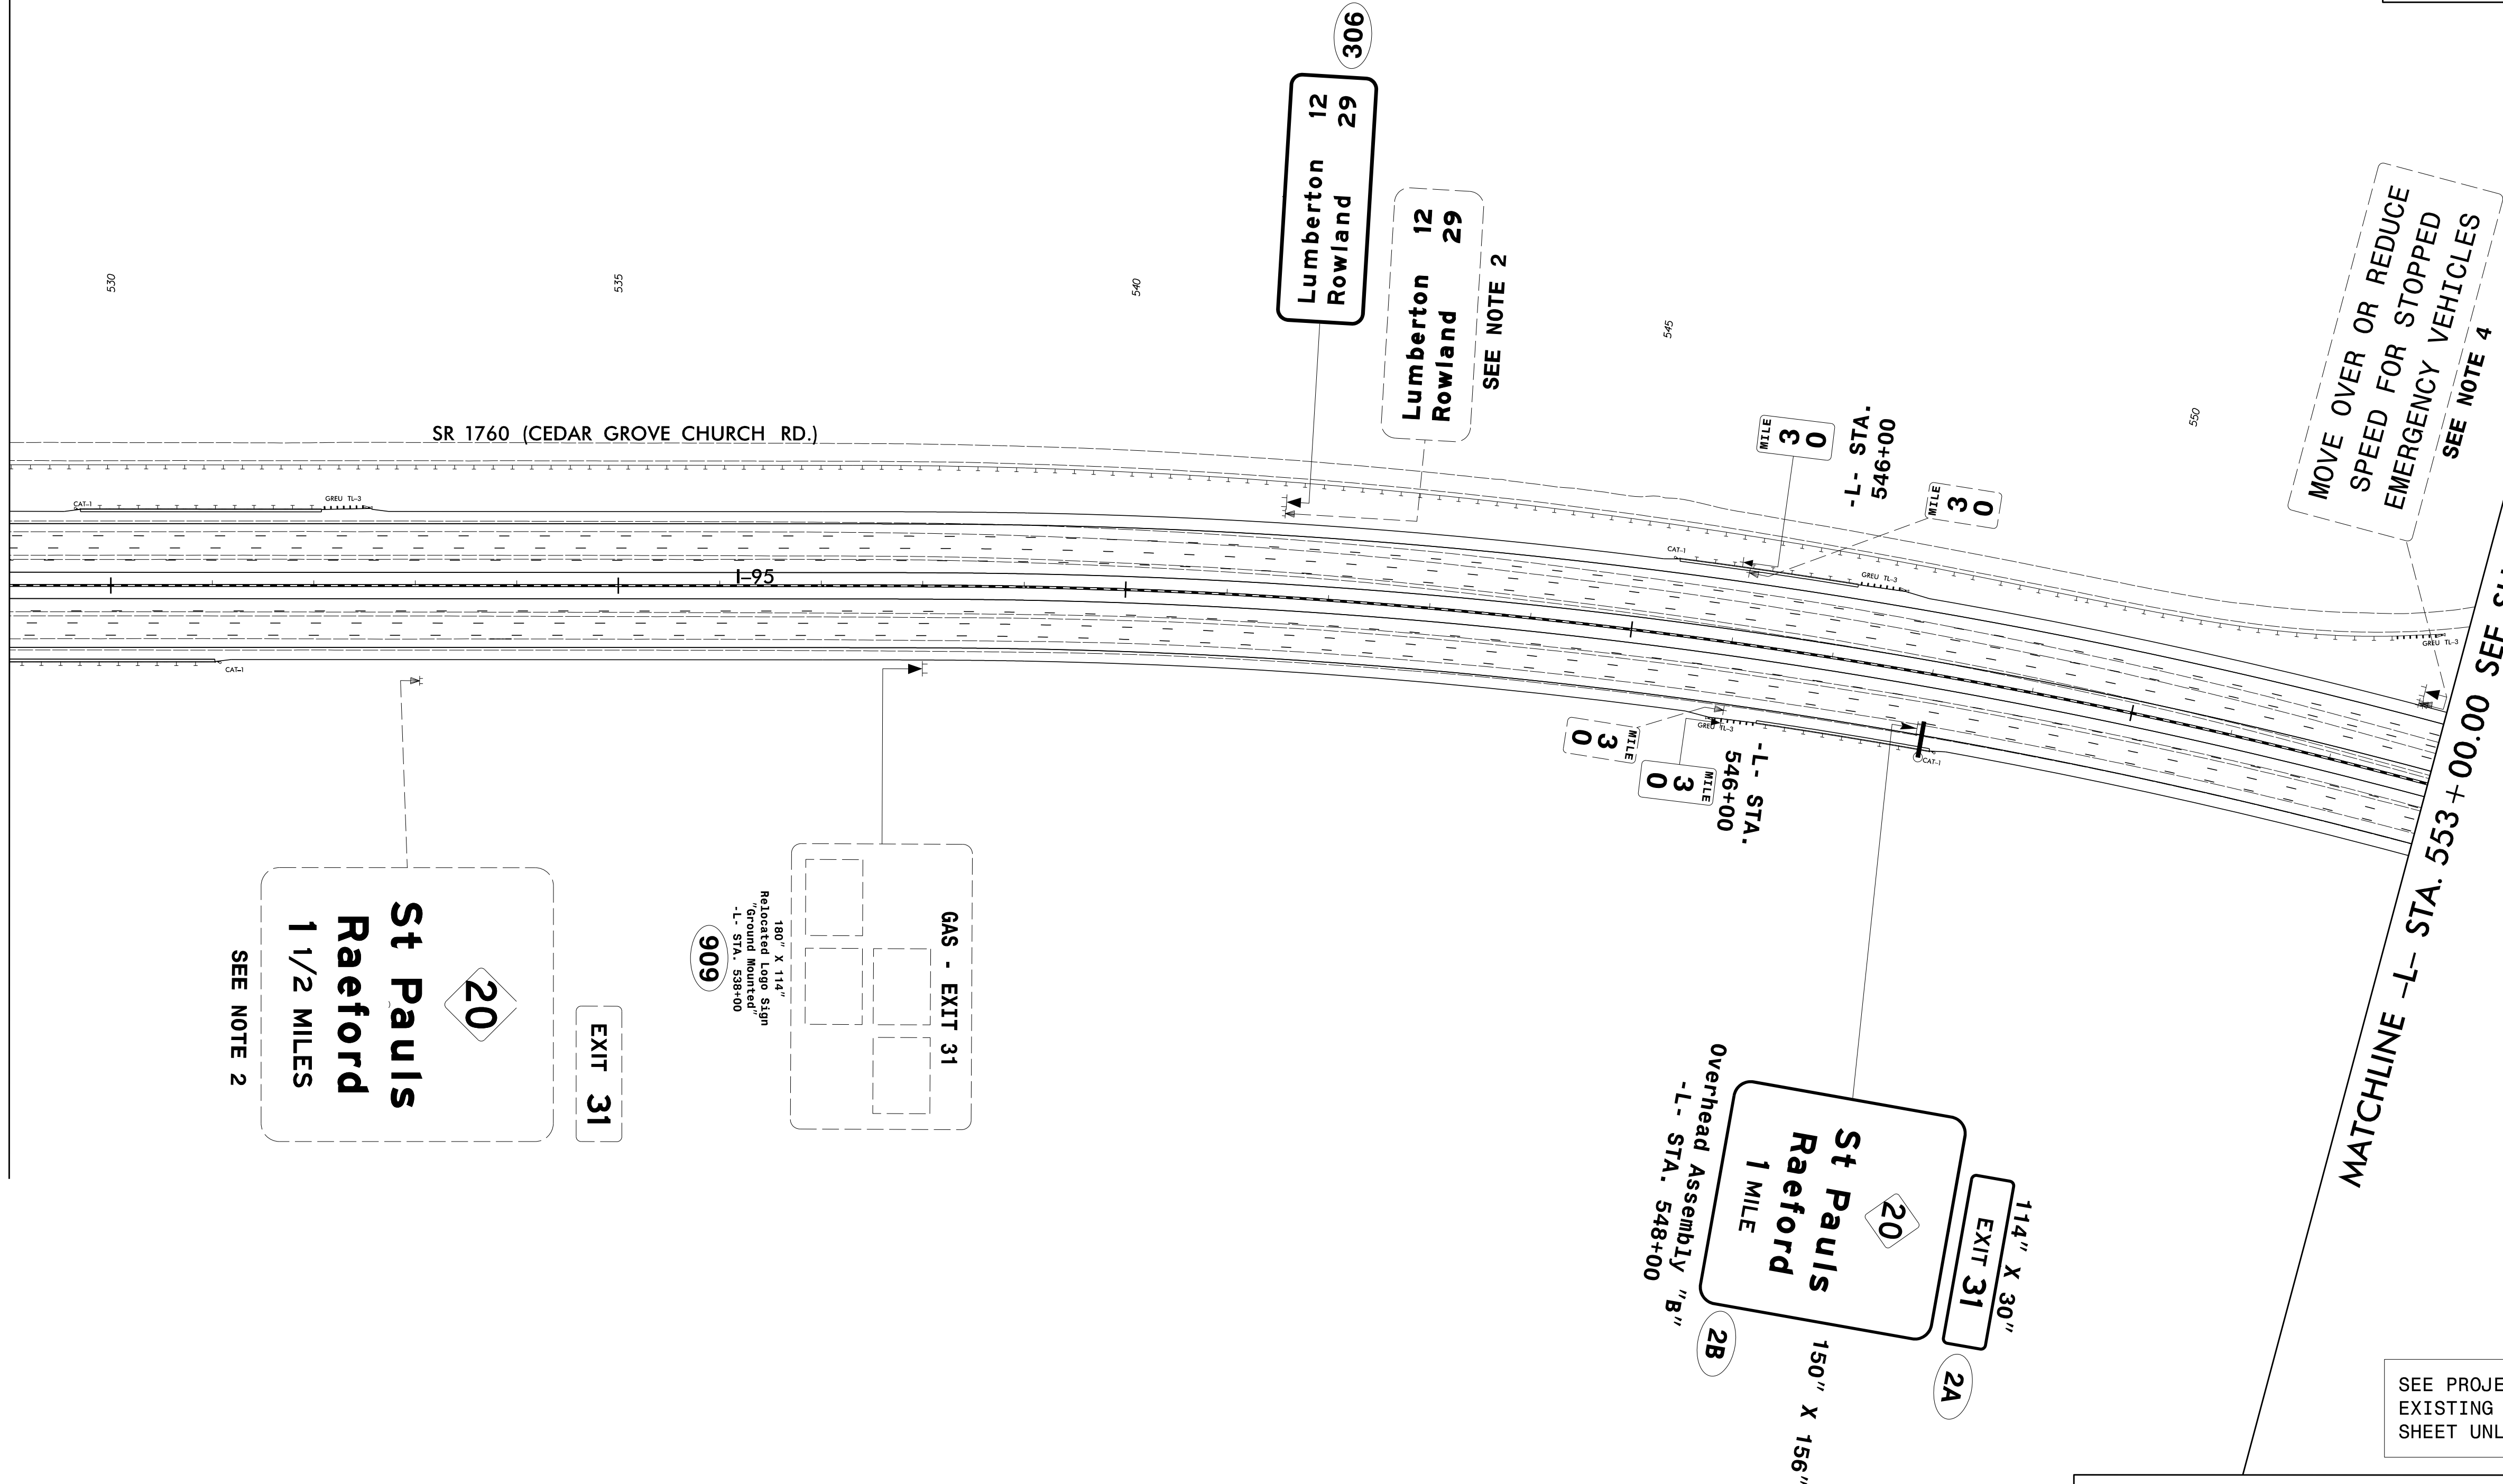

MOVE OVER OR REDUCE SPEED FOR STOPPED EMERGENCY VEHICLES
SEE NOTE 4

MATCHLINE -L- STA. 553 + 00.00 SEE SHEET SIGN-8

SEE PROJECT NOTE 1 FOR ALL EXISTING SIGN SYSTEMS THIS SHEET UNLESS OTHERWISE NOTED

EXISTING & PROPOSED SIGNS