
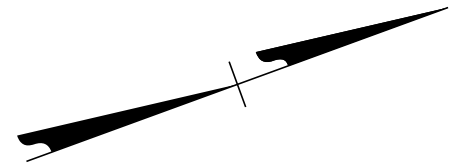
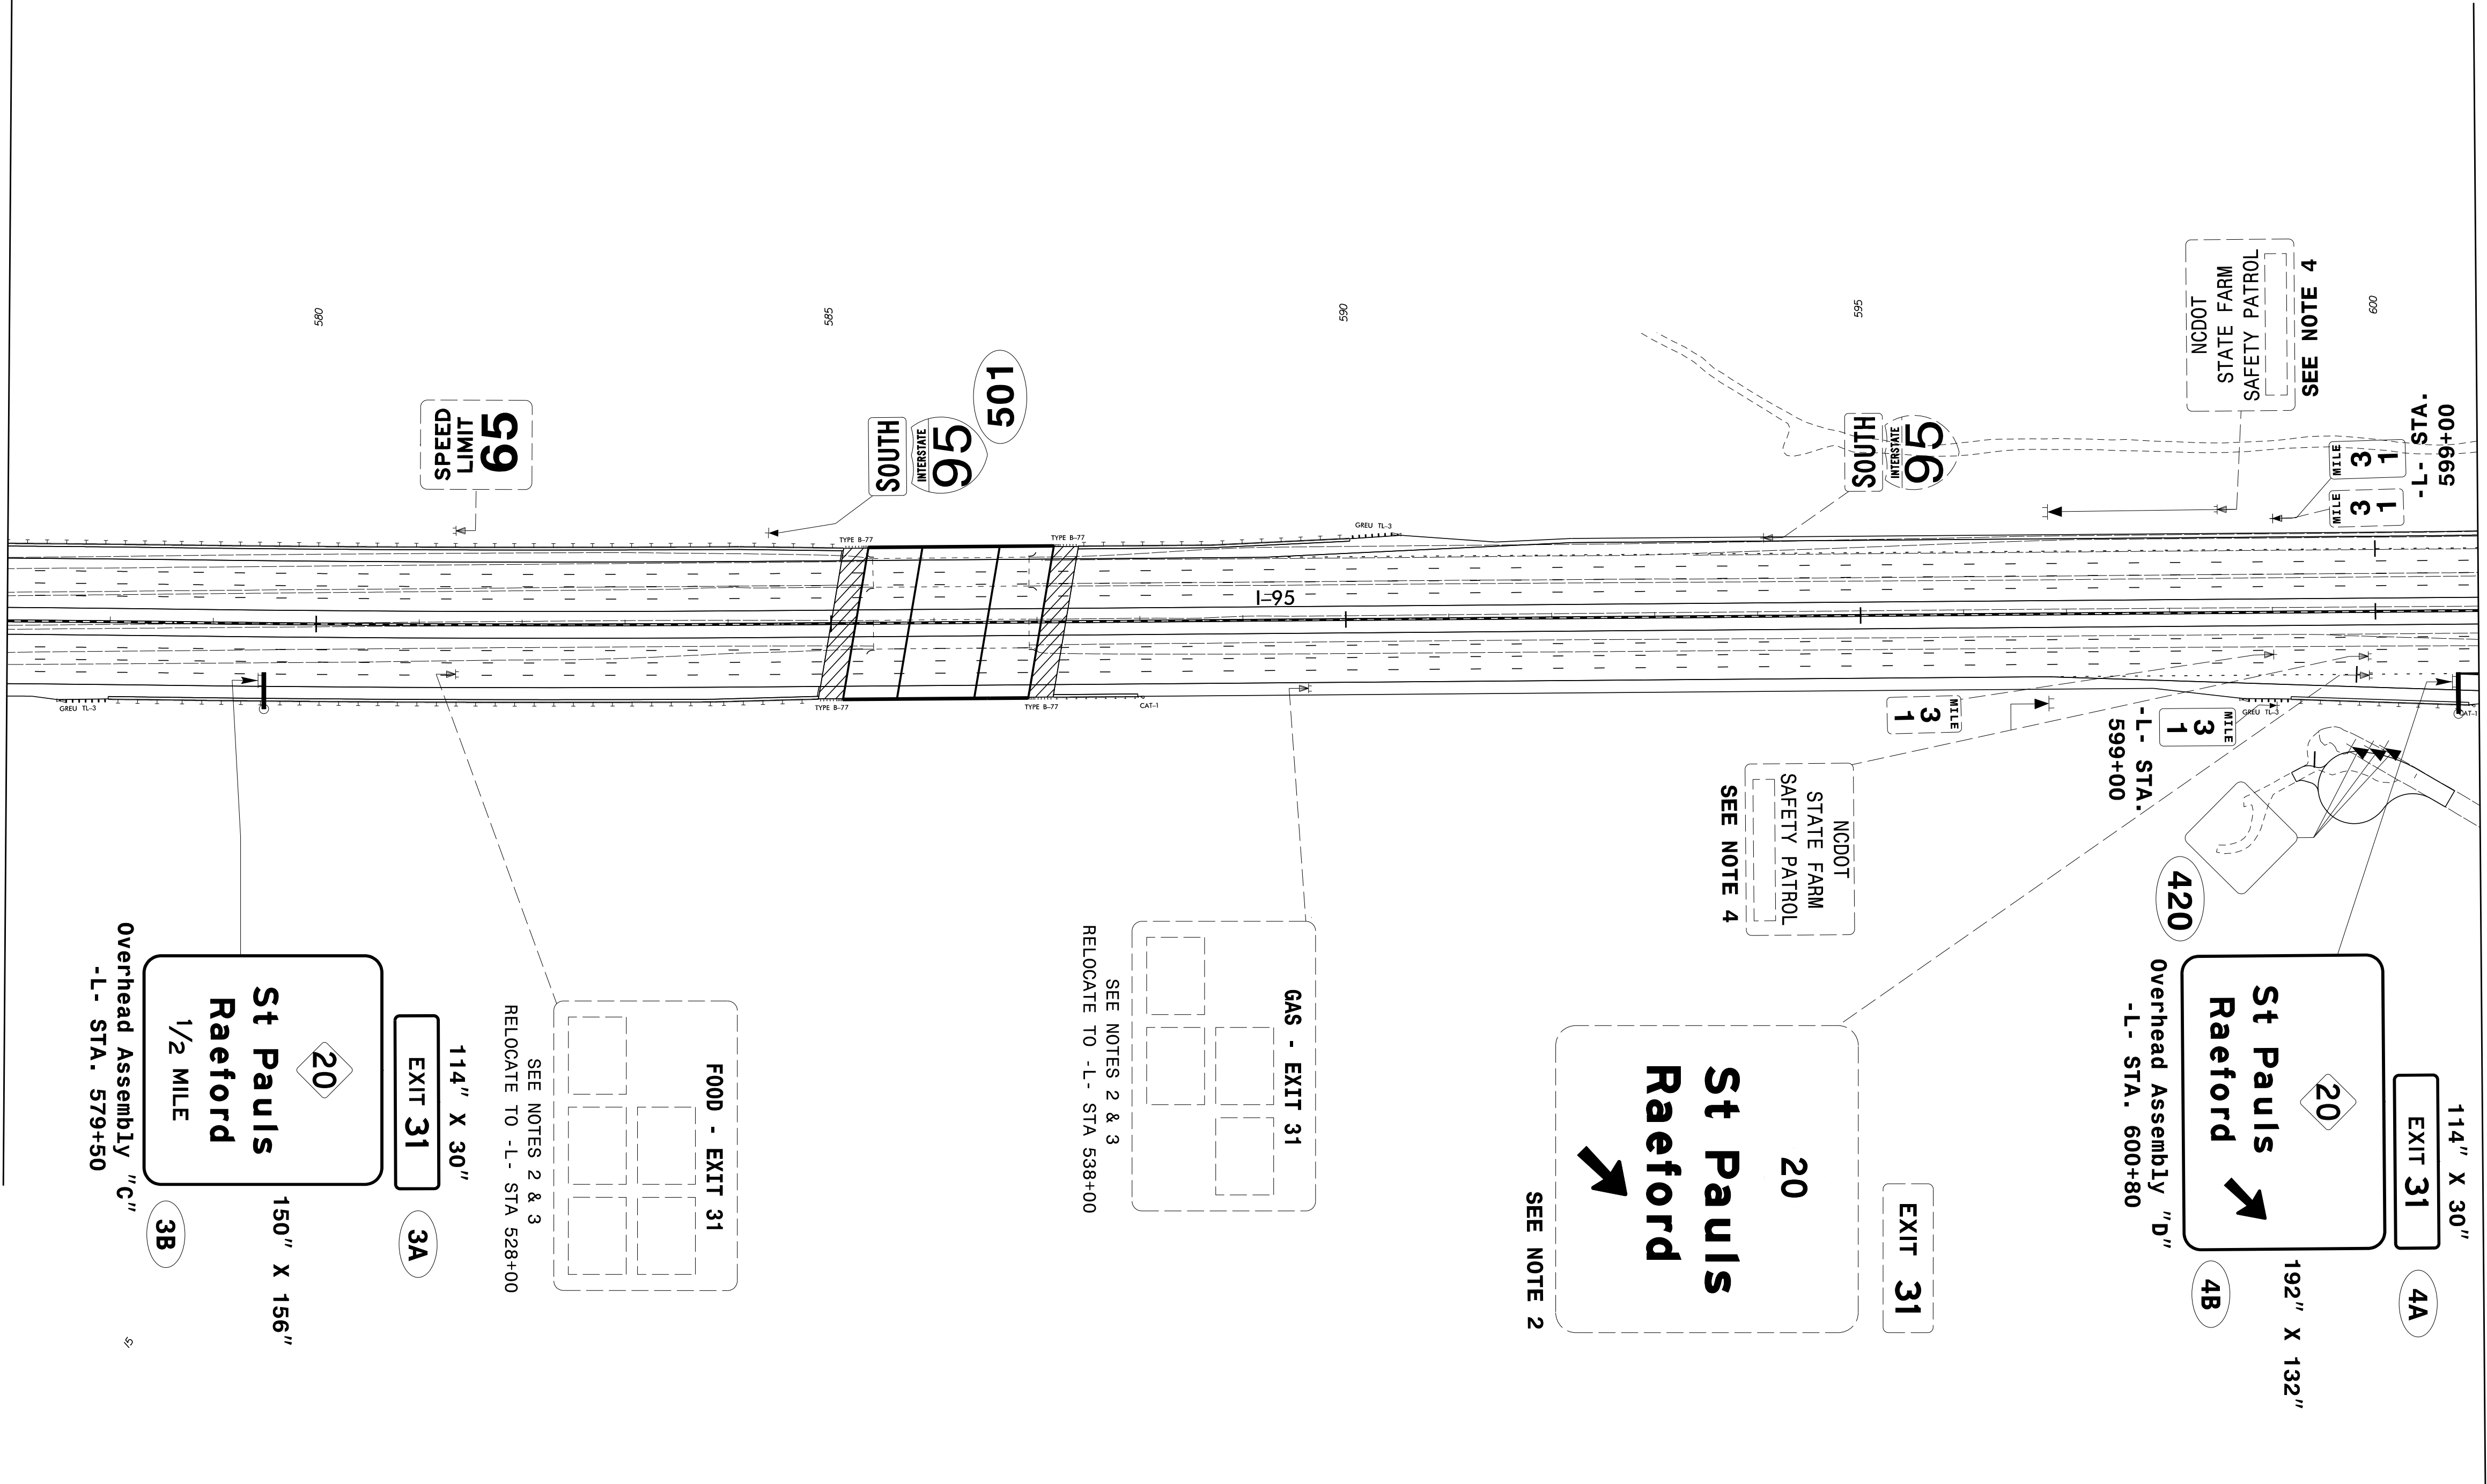


TIP NO. I-5987B	SHEET NO. SIGN-9
APPROVED: <i>Kit A. Persiani</i> 91010E8B2CB446F	
DATE: 4/28/2022	
SEAL	
	
DOCUMENT NOT CONSIDERED FINAL UNLESS ALL SIGNATURES COMPLETED	
CDM Smith CDM Smith Inc. 5400 Glenwood Avenue Suite 400 Raleigh, NC 27612-3228 NC COA No. F-1255	



MATCHLINE -L- STA. 577 + 00.00 SEE SHEET SIGN-8



MATCHLINE -L- STA. 601 + 00.00 SEE SHEETS SIGN-10A & SIGN-10B

SEE PROJECT NOTE 1 FOR ALL EXISTING SIGN SYSTEMS THIS SHEET UNLESS OTHERWISE NOTED

EXISTING & PROPOSED SIGNS

04/01/22 p:\cdm\smith\th-az02-pw.bentley.com\PL\Documents\17240\268788\10 Transportation\04 Client Folder- Structure\I-5987B\Traffic\Signing\CADD\I-5987B-sign_09.dgn User:FERSTANIK