


TIP NO. I-5987B	SHEET NO. SIGN-10A
APPROVED: <i>Kit A. Persiani</i> 11010E882C846F	
DATE: 4/28/2022	
SEAL	
<b>DOCUMENT NOT CONSIDERED FINAL UNLESS ALL SIGNATURES COMPLETED</b>	
<b>CDM Smith</b> CDM Smith Inc. 5400 Glenwood Avenue Suite 400 Raleigh, NC 27612-3228 NC COA No. F-1255	

MATCHLINE -L- STA. 601 + 00.00 SEE SHEET SIGN-9

MATCHLINE -SR10- STA. 27 + 00.00  
SEE SHEET SIGN-25

MATCHLINE -Y5- STA. 33 + 00.00 SEE SHEET SIGN-25

MATCHLINE -L- STA. 628 + 00.00 SEE SHEET SIGN-11

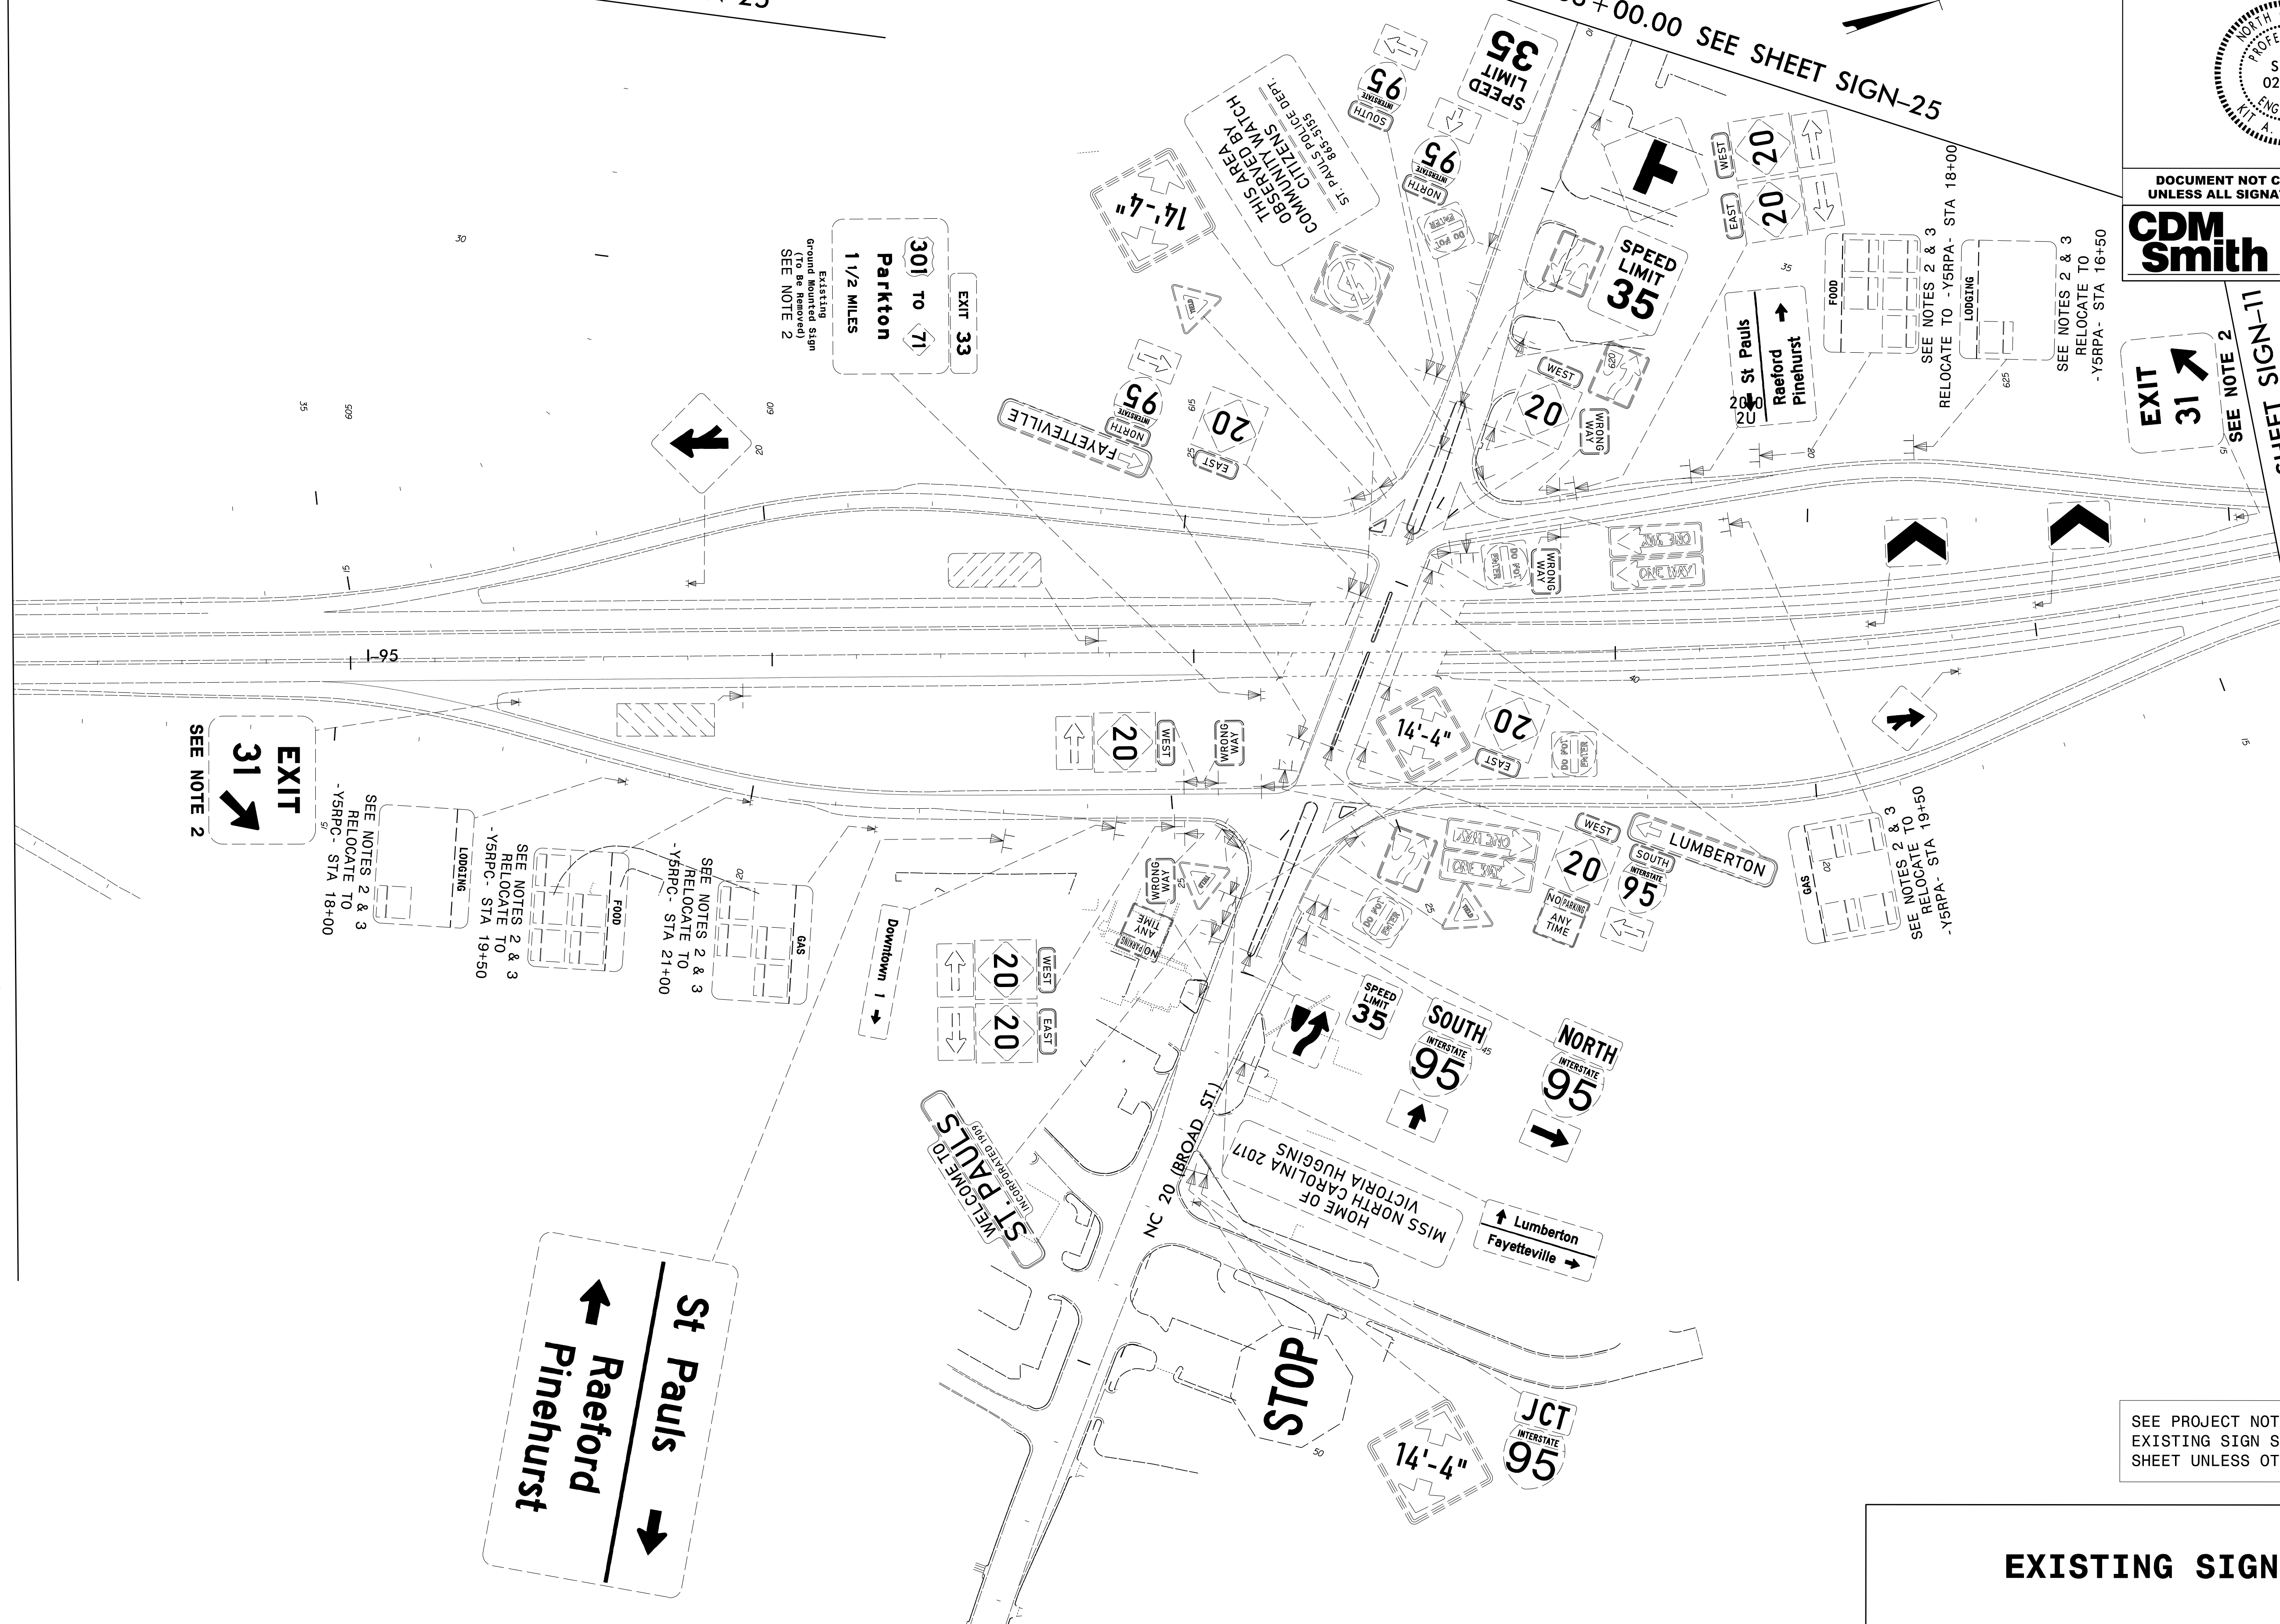

SEE PROJECT NOTE 1 FOR ALL EXISTING SIGN SYSTEMS THIS SHEET UNLESS OTHERWISE NOTED

**EXISTING SIGNS**

04/01/22  
p:\s\cdmsmith\02-02-pw.bentley.com\PL\Documents\117240\258788\10 Transportation\04 Client Folder Structure\I-5987B\Traffic\Signing\CADD\I-5987B\_sign\_10A.dgn  
User: FERSTANIK