


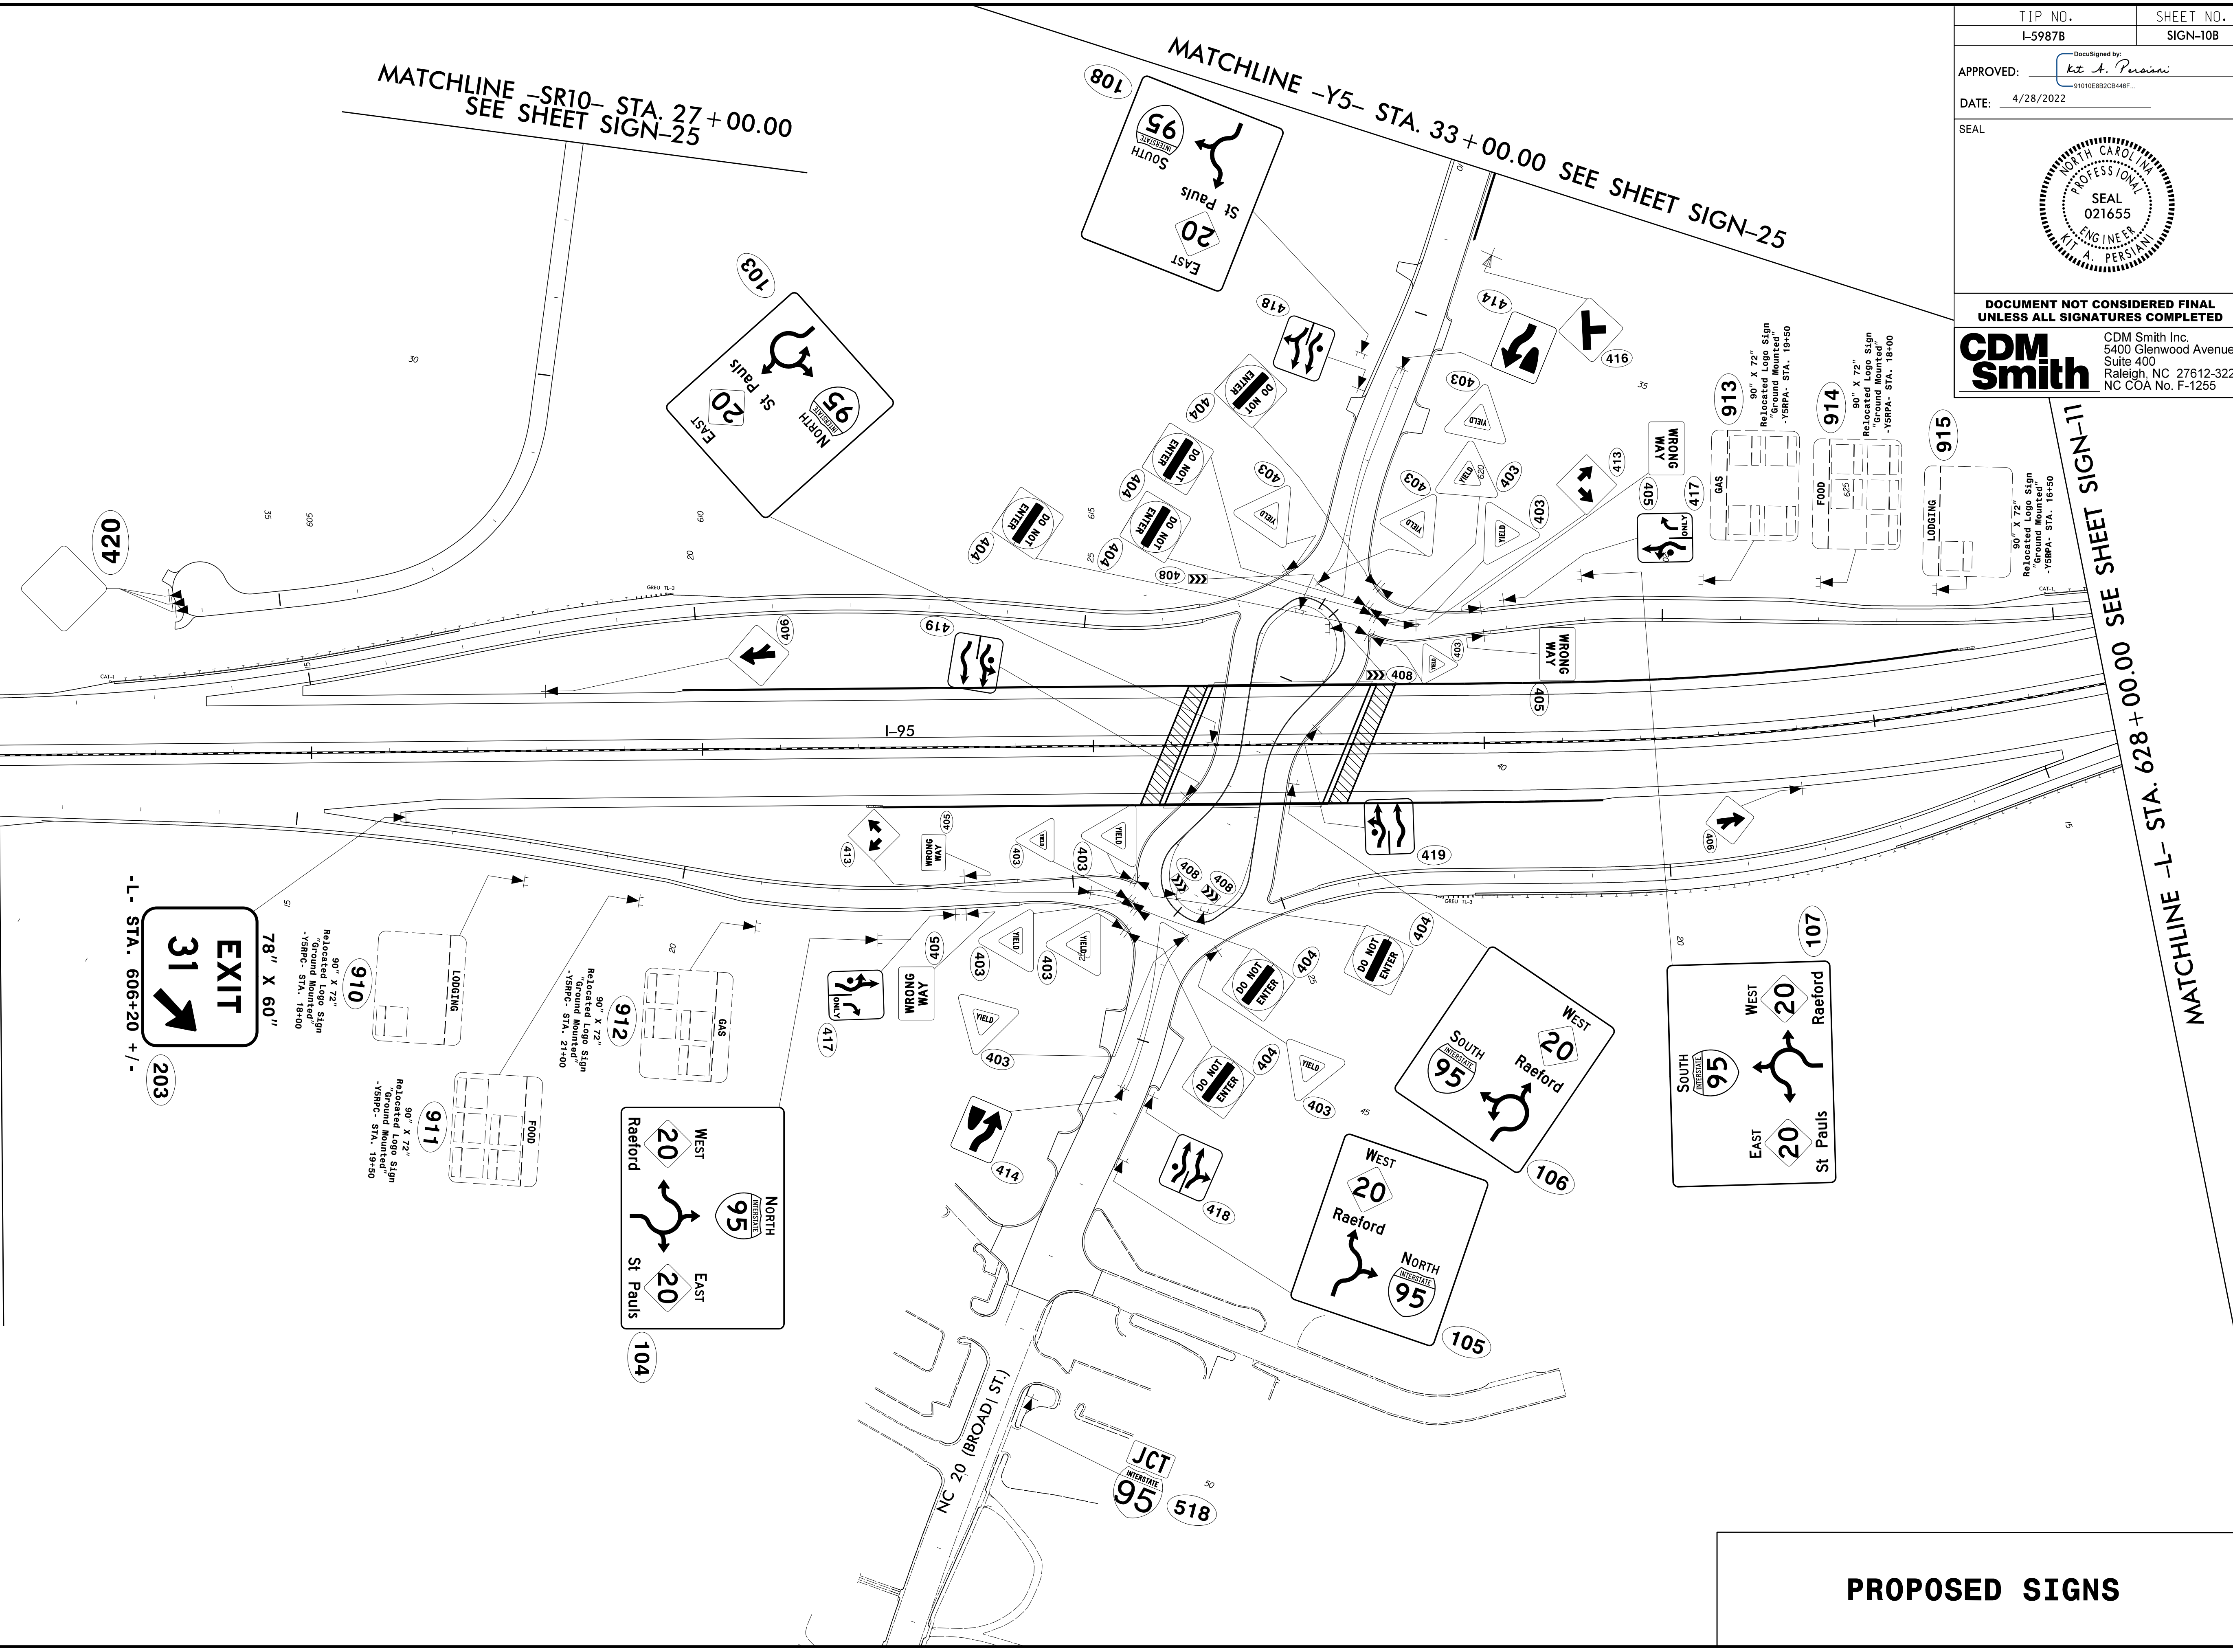
TIP NO. I-5987B	SHEET NO. SIGN-10B
APPROVED: <i>Kit A. Persiani</i> 11010E8B2C8466F	
DATE: 4/28/2022	
SEAL 	
DOCUMENT NOT CONSIDERED FINAL UNLESS ALL SIGNATURES COMPLETED	
CDM Smith	CDM Smith Inc. 5400 Glenwood Avenue Suite 400 Raleigh, NC 27612-3228 NC COA No. F-1255

MATCHLINE -L- STA. 601 + 00.00 SEE SHEET SIGN-9

MATCHLINE -SR10- STA. 27 + 00.00
SEE SHEET SIGN-25

MATCHLINE -Y5- STA. 33 + 00.00 SEE SHEET SIGN-25

MATCHLINE -L- STA. 628 + 00.00 SEE SHEET SIGN-11



EXIT 31
78" X 60"
-L- STA. 606+20 +/-
203

910
90" X 72"
Relocated Logo Sign
"Ground Mounted"
-YSRPA- STA. 19+50

911
90" X 72"
Relocated Logo Sign
"Ground Mounted"
-YSRPA- STA. 19+50

912
90" X 72"
Relocated Logo Sign
"Ground Mounted"
-YSRPA- STA. 21+00

104
WEST Raeford
EAST St Pauls
95 NORTH INTERSTATE

105
WEST Raeford
NORTH I-95
95

106
WEST Raeford
SOUTH I-95
95

107
WEST Raeford
SOUTH I-95
95

PROPOSED SIGNS

04/01/22
pw:\cdsmith\th-oz02-pw.bentley.com\pw.pli\Documents\117240\258788\10 Transportation\04 Client Folder Structure\I-5987B\Traffic\Signing\CADD\I-5987B_sign_10B.dgn
User:FPERSIANIK