


04/01/22
pwa\sgnsmth\oz02-pw.bentley.com\pwa\PL1\Documents\117240\258788\10 Transportation\04 Client Folder-Structure\CADD\I-5987B-sign_11.dgn
User: PERSIANIK

MATCHLINE -L- STA. 628 + 00.00 SEE SHEETS SIGN-10A AND SIGN-10B

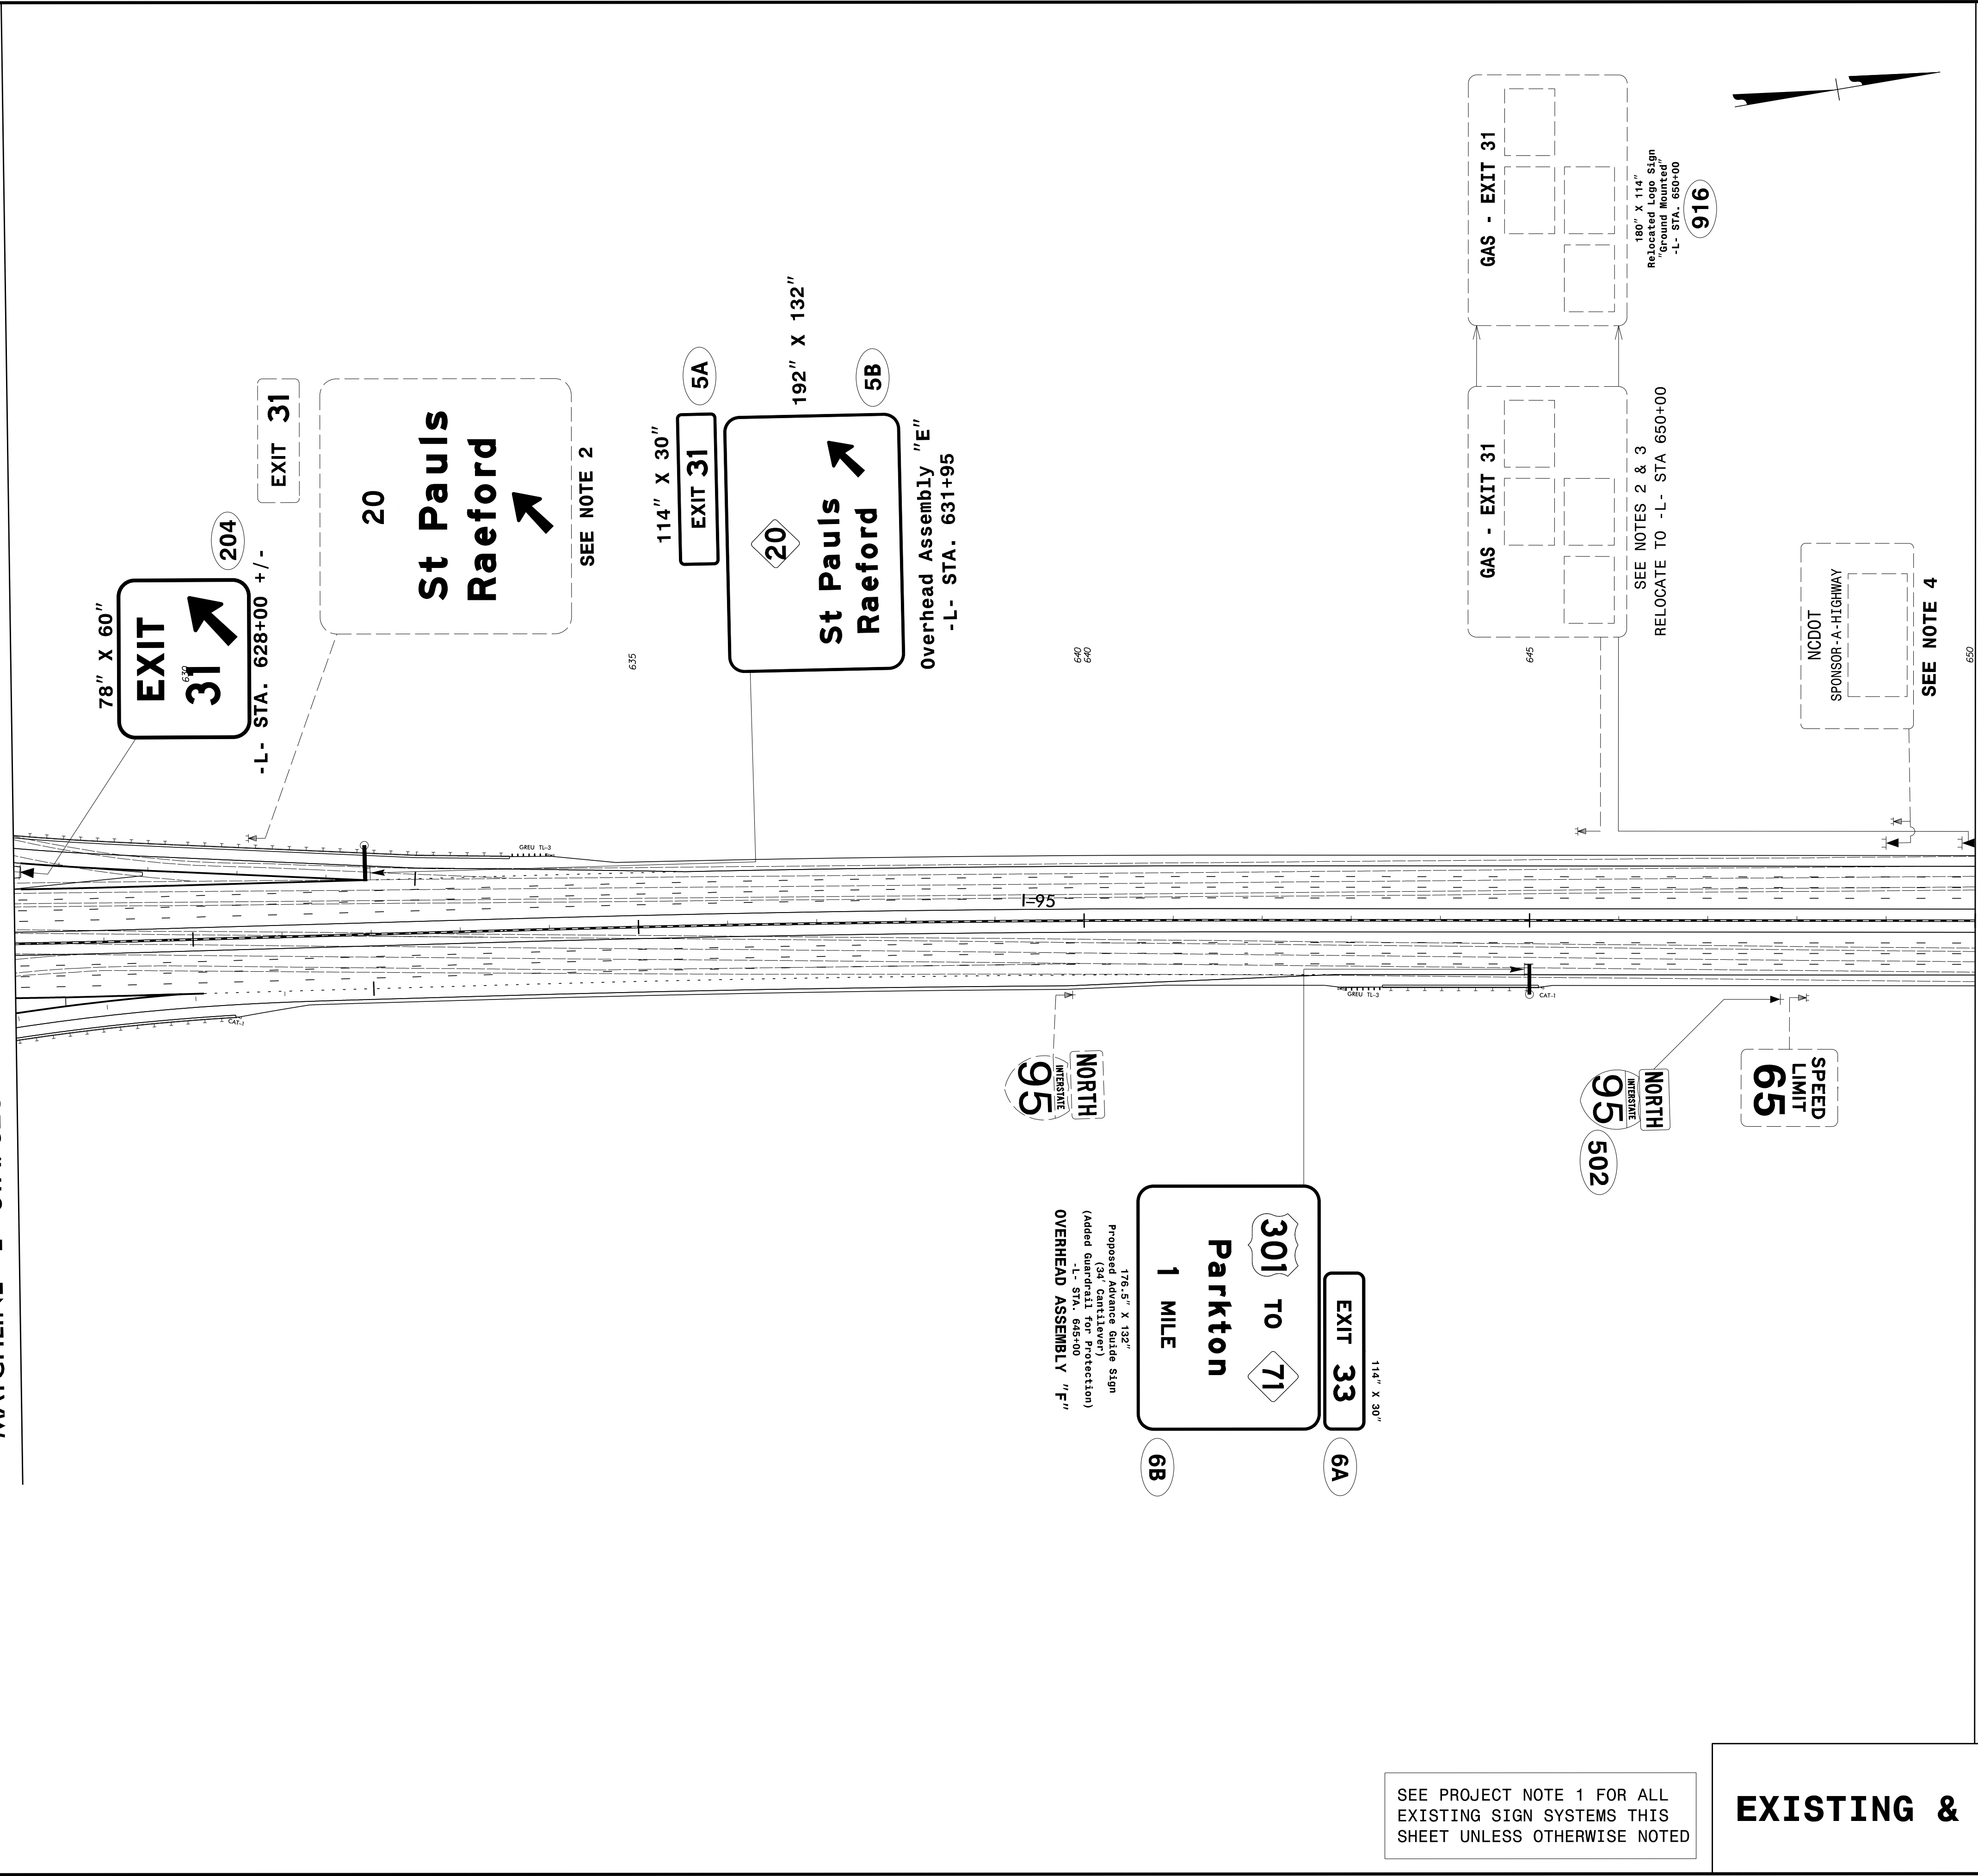

TIP NO. I-5987B	SHEET NO. SIGN-11
APPROVED: _____	
DATE: _____	
SEAL Professional Engineer T. A. PERSIANIK 021655 4/28/2022	SEAL Professional Engineer GUYTON T. REGISTER 028392 4/28/2022
DOCUMENT NOT CONSIDERED FINAL UNLESS ALL SIGNATURES COMPLETED	
CDM Smith Inc. 8400 Glenwood Avenue Suite 450 Raleigh, NC 27612-3228 NC CDM No. P-1256	TGS ENGINEERS 706 HILLSBOROUGH ST SUITE 200 RALEIGH, NC 27603 PH: 919.773.4887 CORP. LICENSE NO.: C-0275

MATCHLINE -L- STA. 650 + 00.00 SEE SHEET SIGN-12

SEE PROJECT NOTE 1 FOR ALL EXISTING SIGN SYSTEMS THIS SHEET UNLESS OTHERWISE NOTED

EXISTING & PROPOSED SIGNS