


03/29/22
pwa\sgcsm\th\oz02-pw\ben\iley.com\FW\PL1\Documents\117240\258788\10 Transportation\04 Client Folder-Structure\I-5987B\Traffic\Signing\CADD\I-5987B-sign_13.dgn
User: PERSIANIK

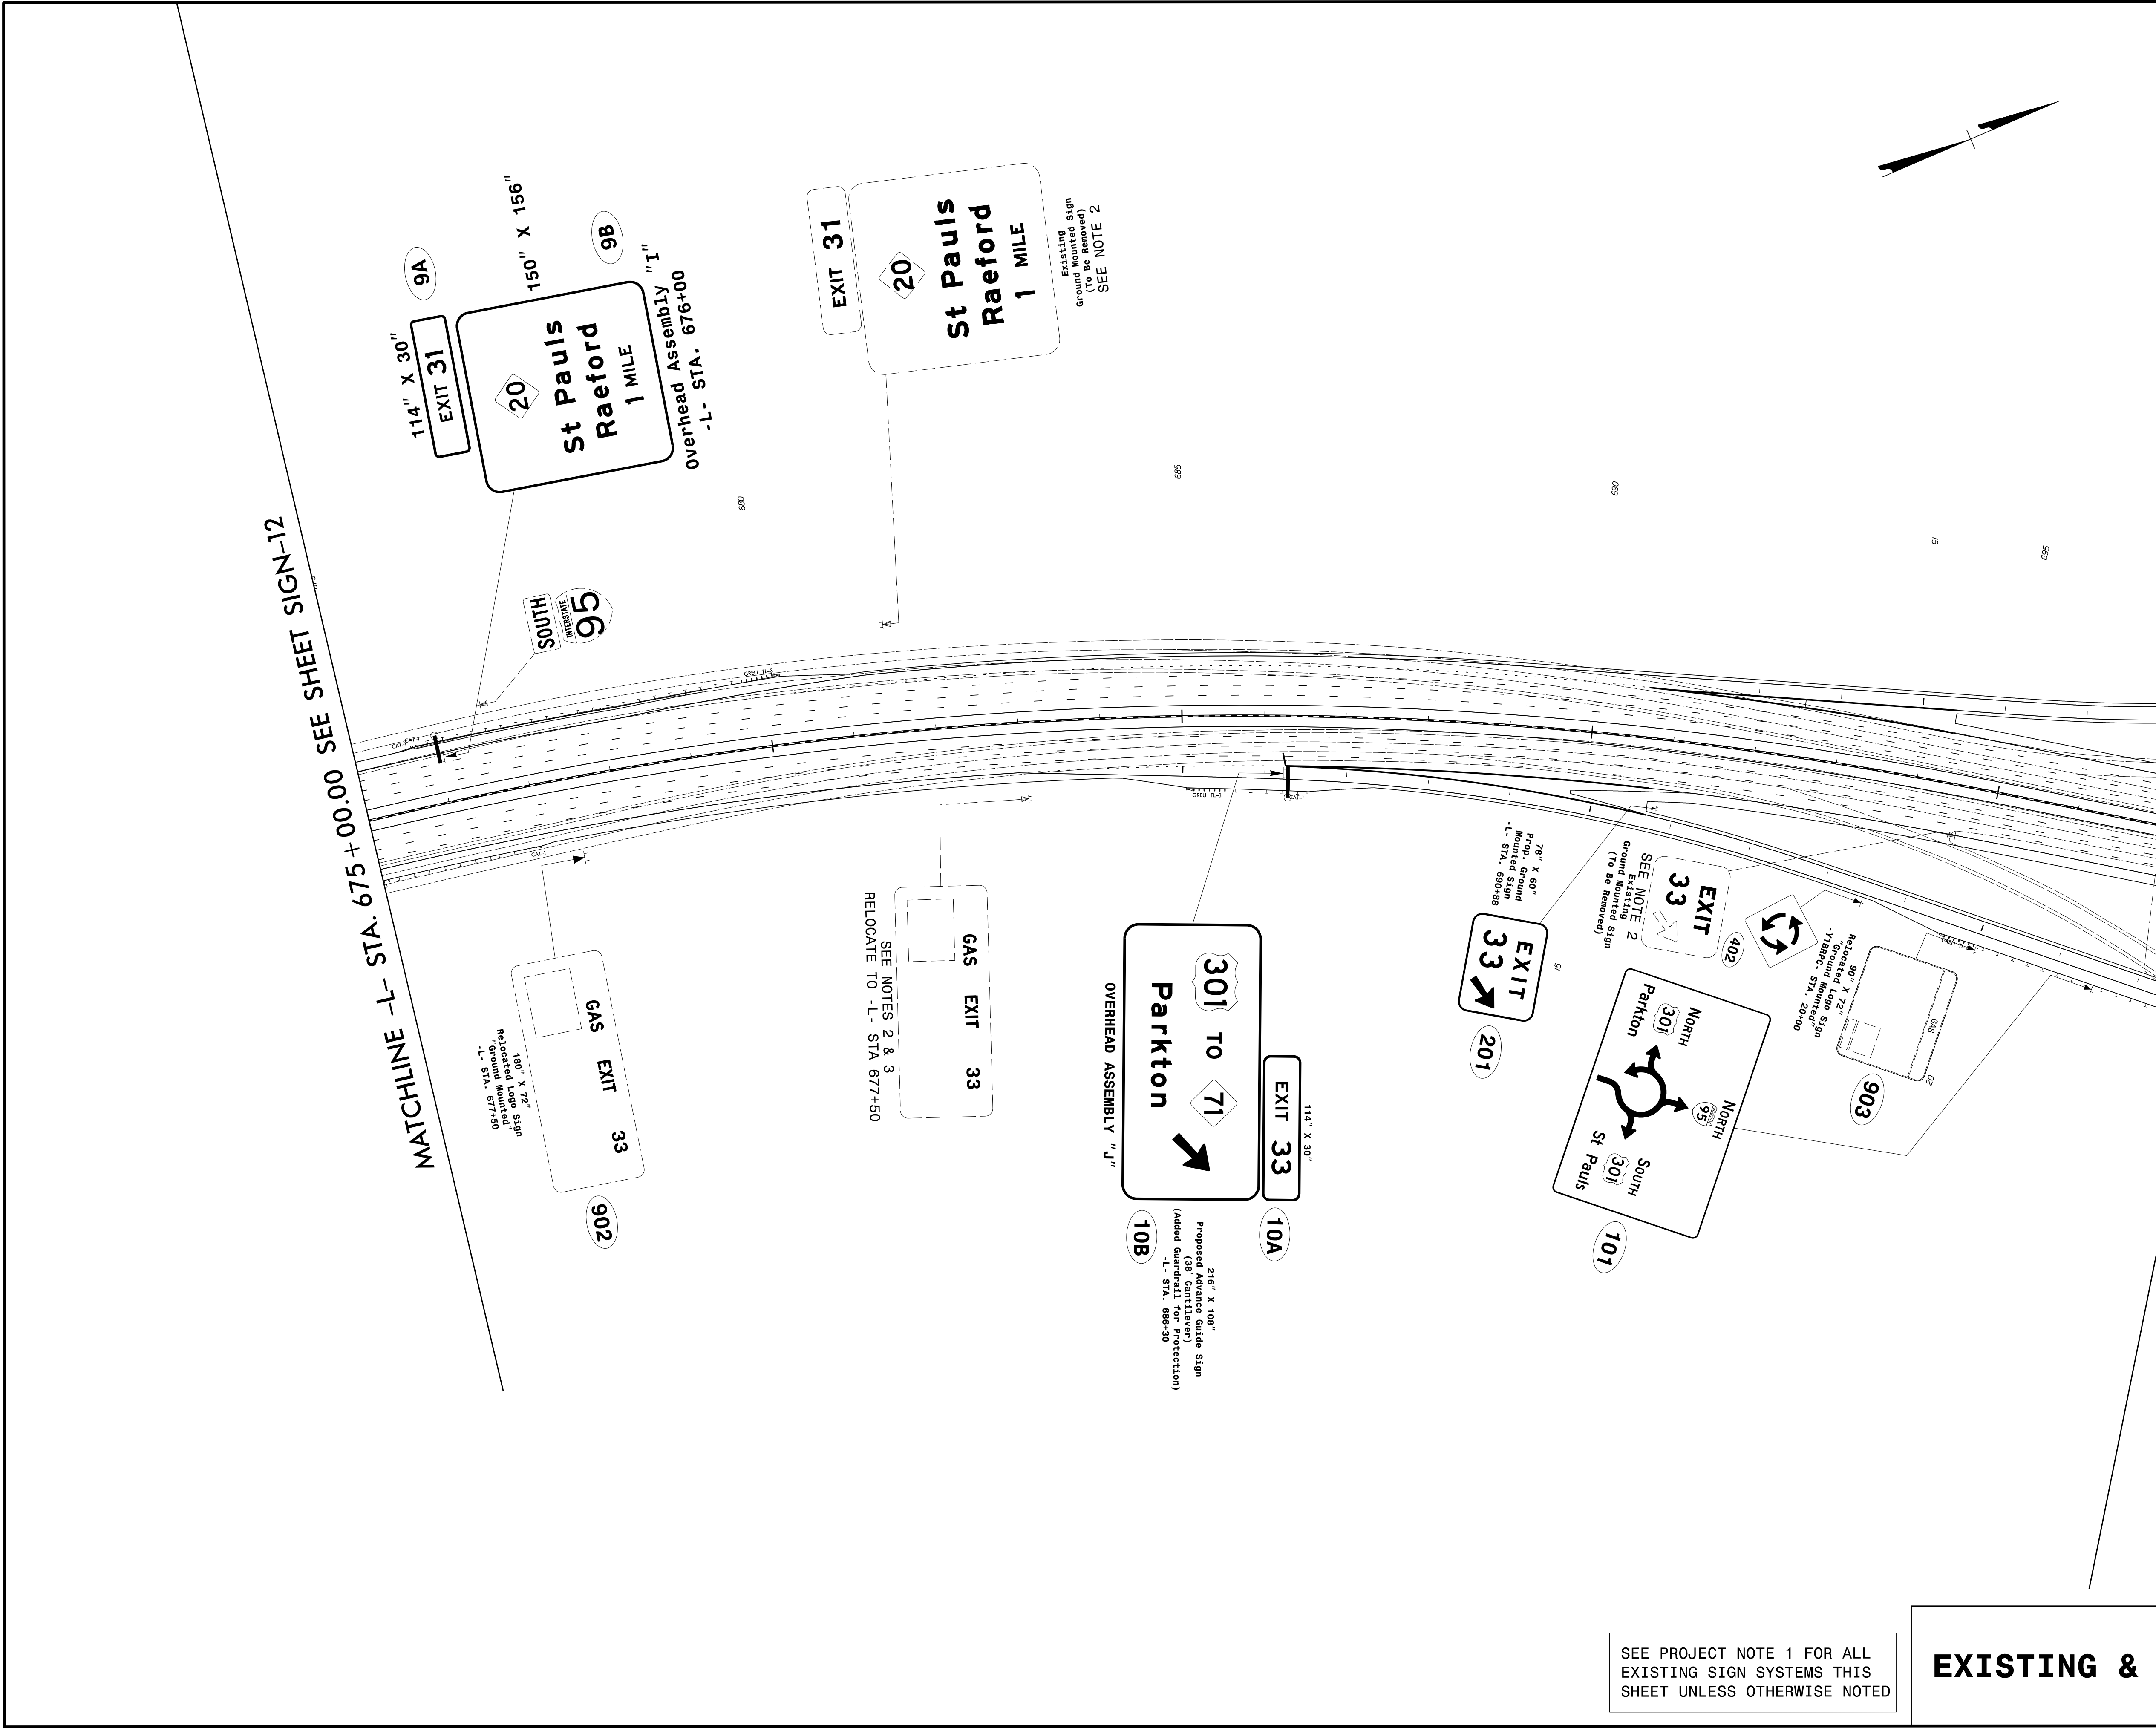

TIP NO. I-5987B	SHEET NO. SIGN-13
APPROVED: _____	
DATE: _____	
SEAL 	SEAL
DOCUMENT NOT CONSIDERED FINAL UNLESS ALL SIGNATURES COMPLETED	
 <small>CDM Smith Inc. 8400 Glenwood Avenue Suite 450 Raleigh, NC 27613-3228 NC CDM No. P-1251</small>	 <small>TGS ENGINEERS 706 HILLSBOROUGH ST SUITE 200 RALEIGH, NC 27603 PH: 919 773-4887 CORP. LICENSE NO.: C-0275</small>

SEE PROJECT NOTE 1 FOR ALL EXISTING SIGN SYSTEMS THIS SHEET UNLESS OTHERWISE NOTED

EXISTING & PROPOSED SIGNS