




TIP NO. I-5987B	SHEET NO. SIGN-14A
APPROVED: <i>Clinton T. Register</i> <small>80AF86C8942E4F8</small>	
DATE: 4/28/2022	
SEAL 	
DOCUMENT NOT CONSIDERED FINAL UNLESS ALL SIGNATURES COMPLETED	
 TGS ENGINEERS 706 HILLSBOROUGH STREET (SUITE 200) RALEIGH, NC 27603 PH: (919) 773-8887 CORP. LICENSE NO.: C-0275	

MATCHLINE -YIB- STA. 43+00 SEE SHEET NO. SIGN-26

MATCHLINE -YIB- STA. 16+00.00 SEE SHEET NO. SIGN-26

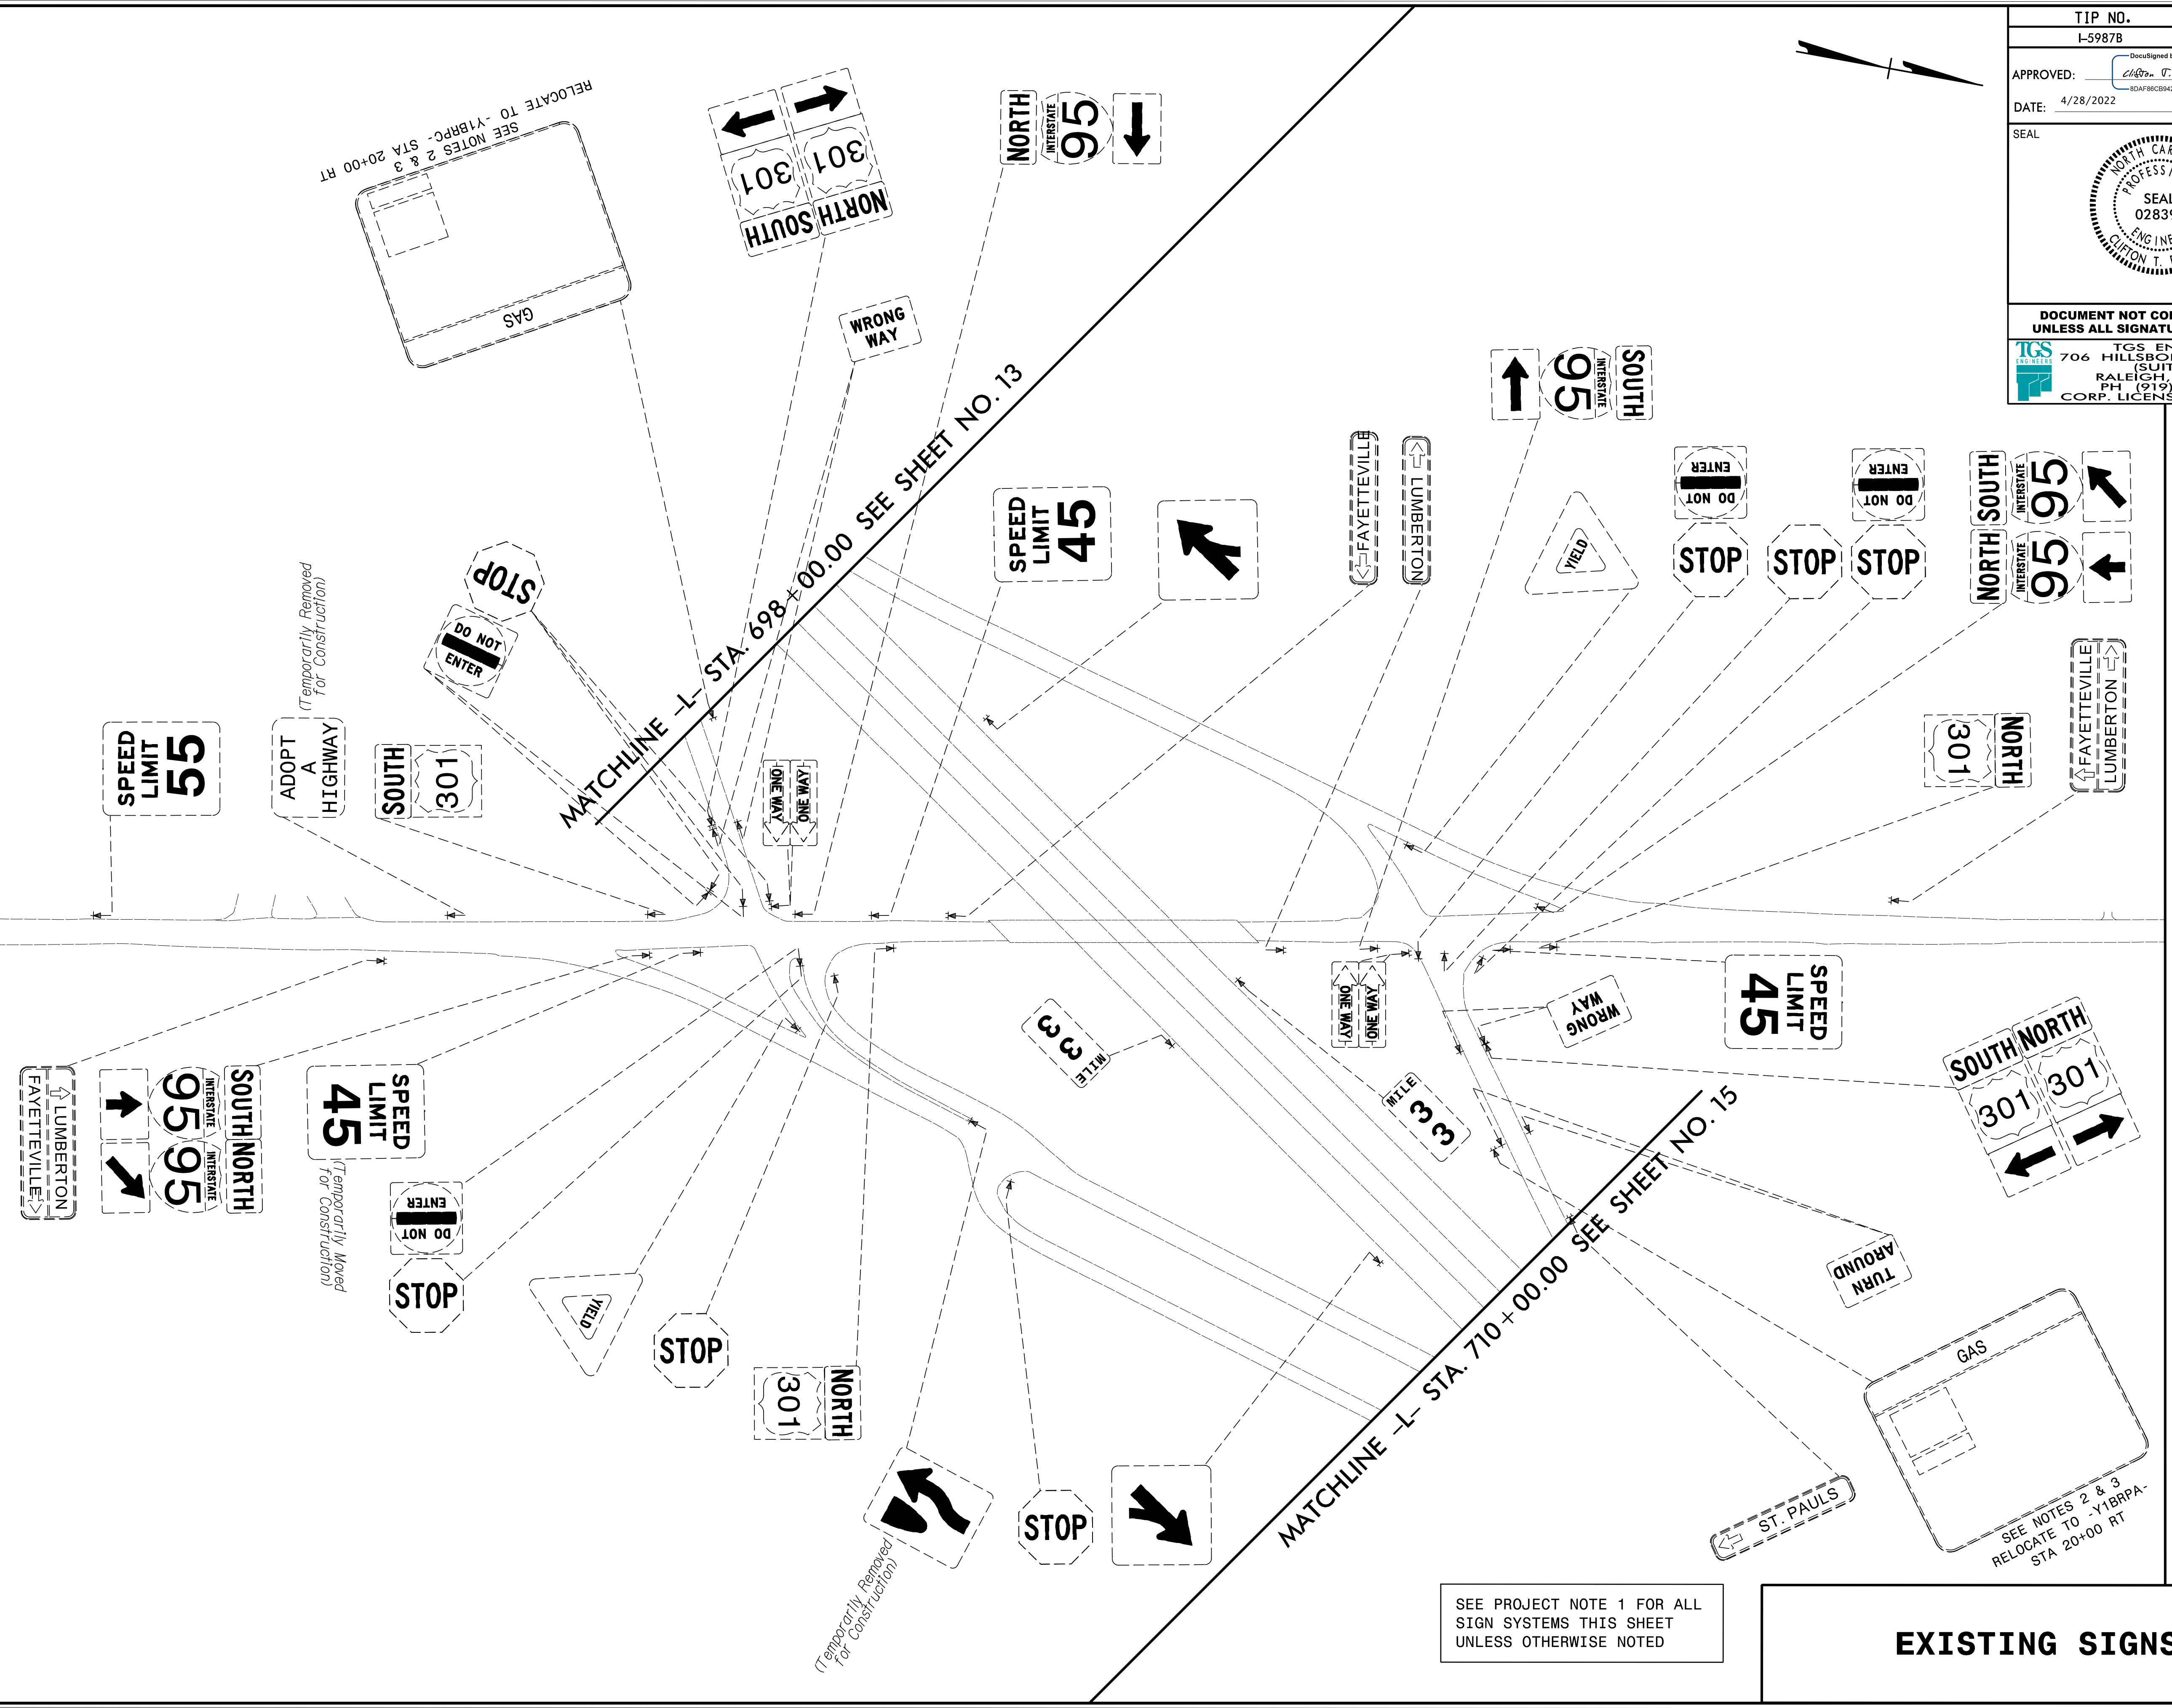

SEE PROJECT NOTE 1 FOR ALL SIGN SYSTEMS THIS SHEET UNLESS OTHERWISE NOTED

EXISTING SIGNS

3/31/2022
C:\projects\NCDOT\I-5987B\Traffic\Signing\CADD\Signing Layout Plans\I-5987B_sign_14A.dgn
User:mlowery