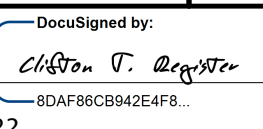

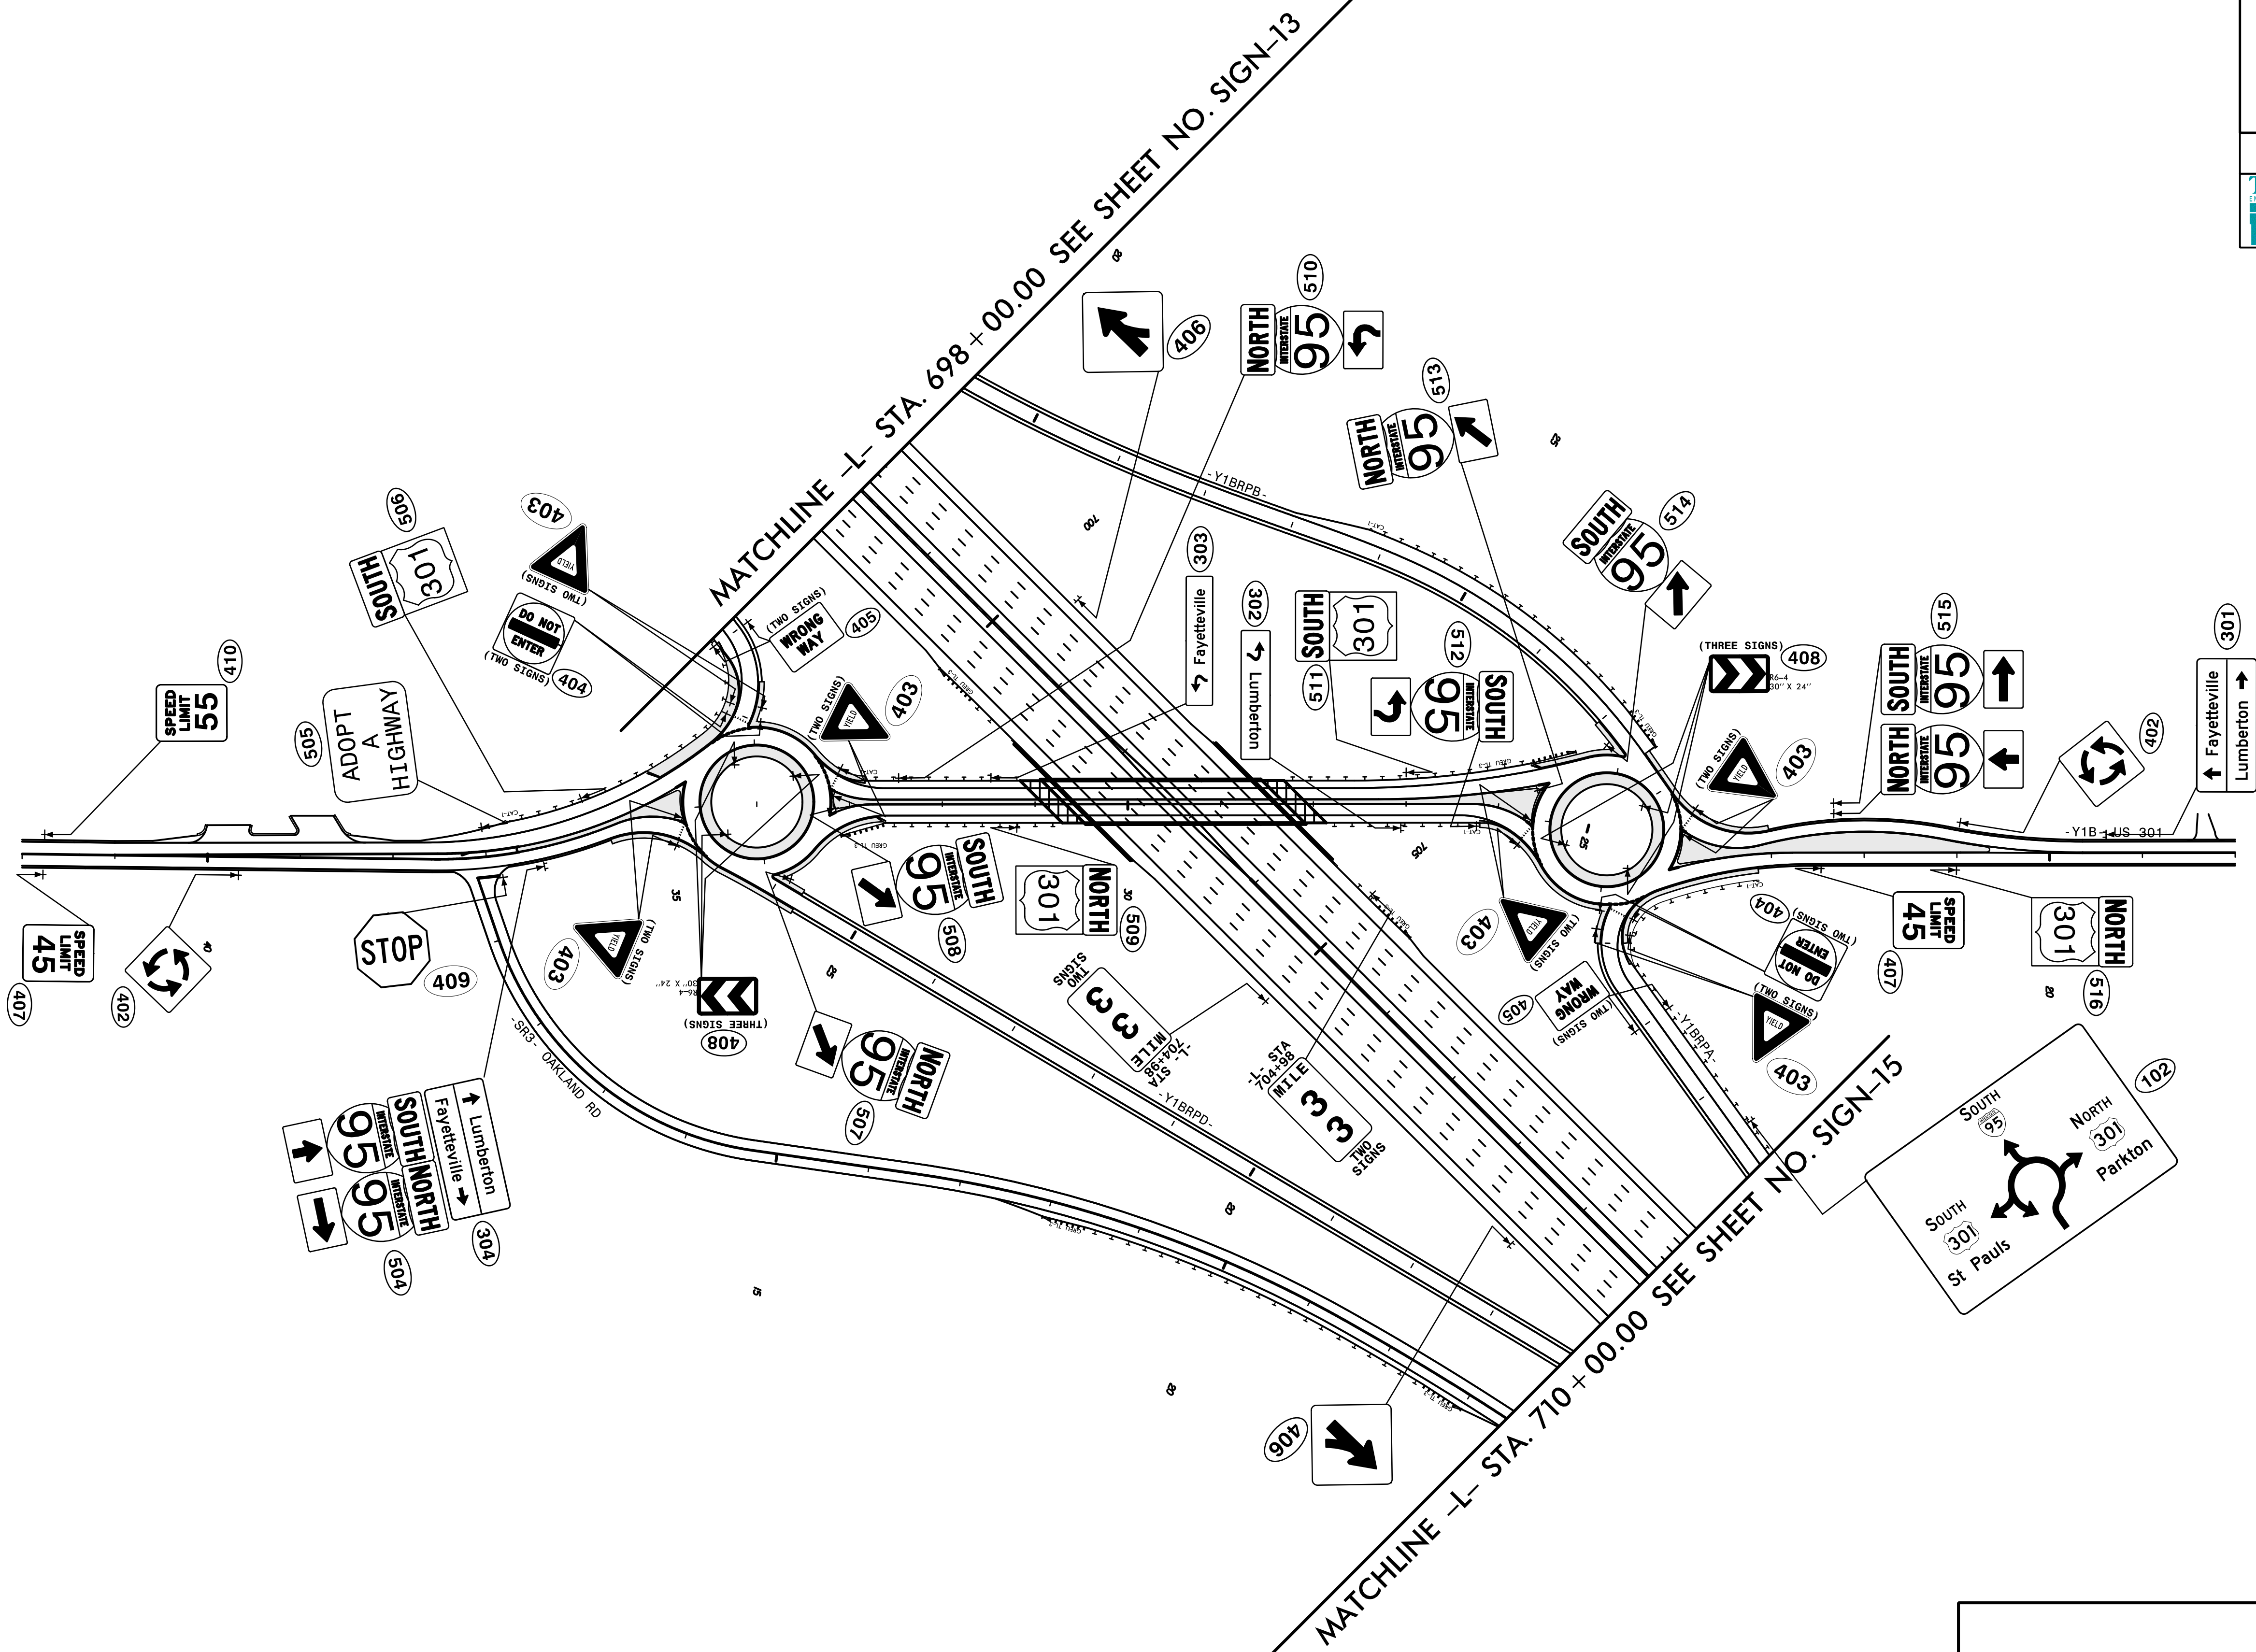


TIP NO. I-5987B	SHEET NO. SIGN-14B
APPROVED:  DocuSigned by: Clayton T. Beatty 8DAF8C8B42E4F8	
DATE: 4/28/2022	
SEAL 	
DOCUMENT NOT CONSIDERED FINAL UNLESS ALL SIGNATURES COMPLETED	
TGS ENGINEERS 706 HILLSBOROUGH STREET (SUITE 200) RALEIGH, NC 27603 PH: (919) 773-8887 CORP. LICENSE NO.: C-0275	

MATCHLINE -Y1B- STA. 43 + 00 SEE SHEET NO. SIGN-26



MATCHLINE -Y1B- STA. 14 + 00.00 SEE SHEET NO. SIGN-26

PROPOSED SIGNS

3/31/2022
C:\p\o\scs\NCDOT\I-5987B\Traffic\Signing\CADD\Signing Layout Plans\I-5987B_sign_14B.dgn
User:mtowery