


MATCHLINE -L- STA. 710 + 00.00 SEE SHEETS NO. SIGN-14A & SIGN-14B

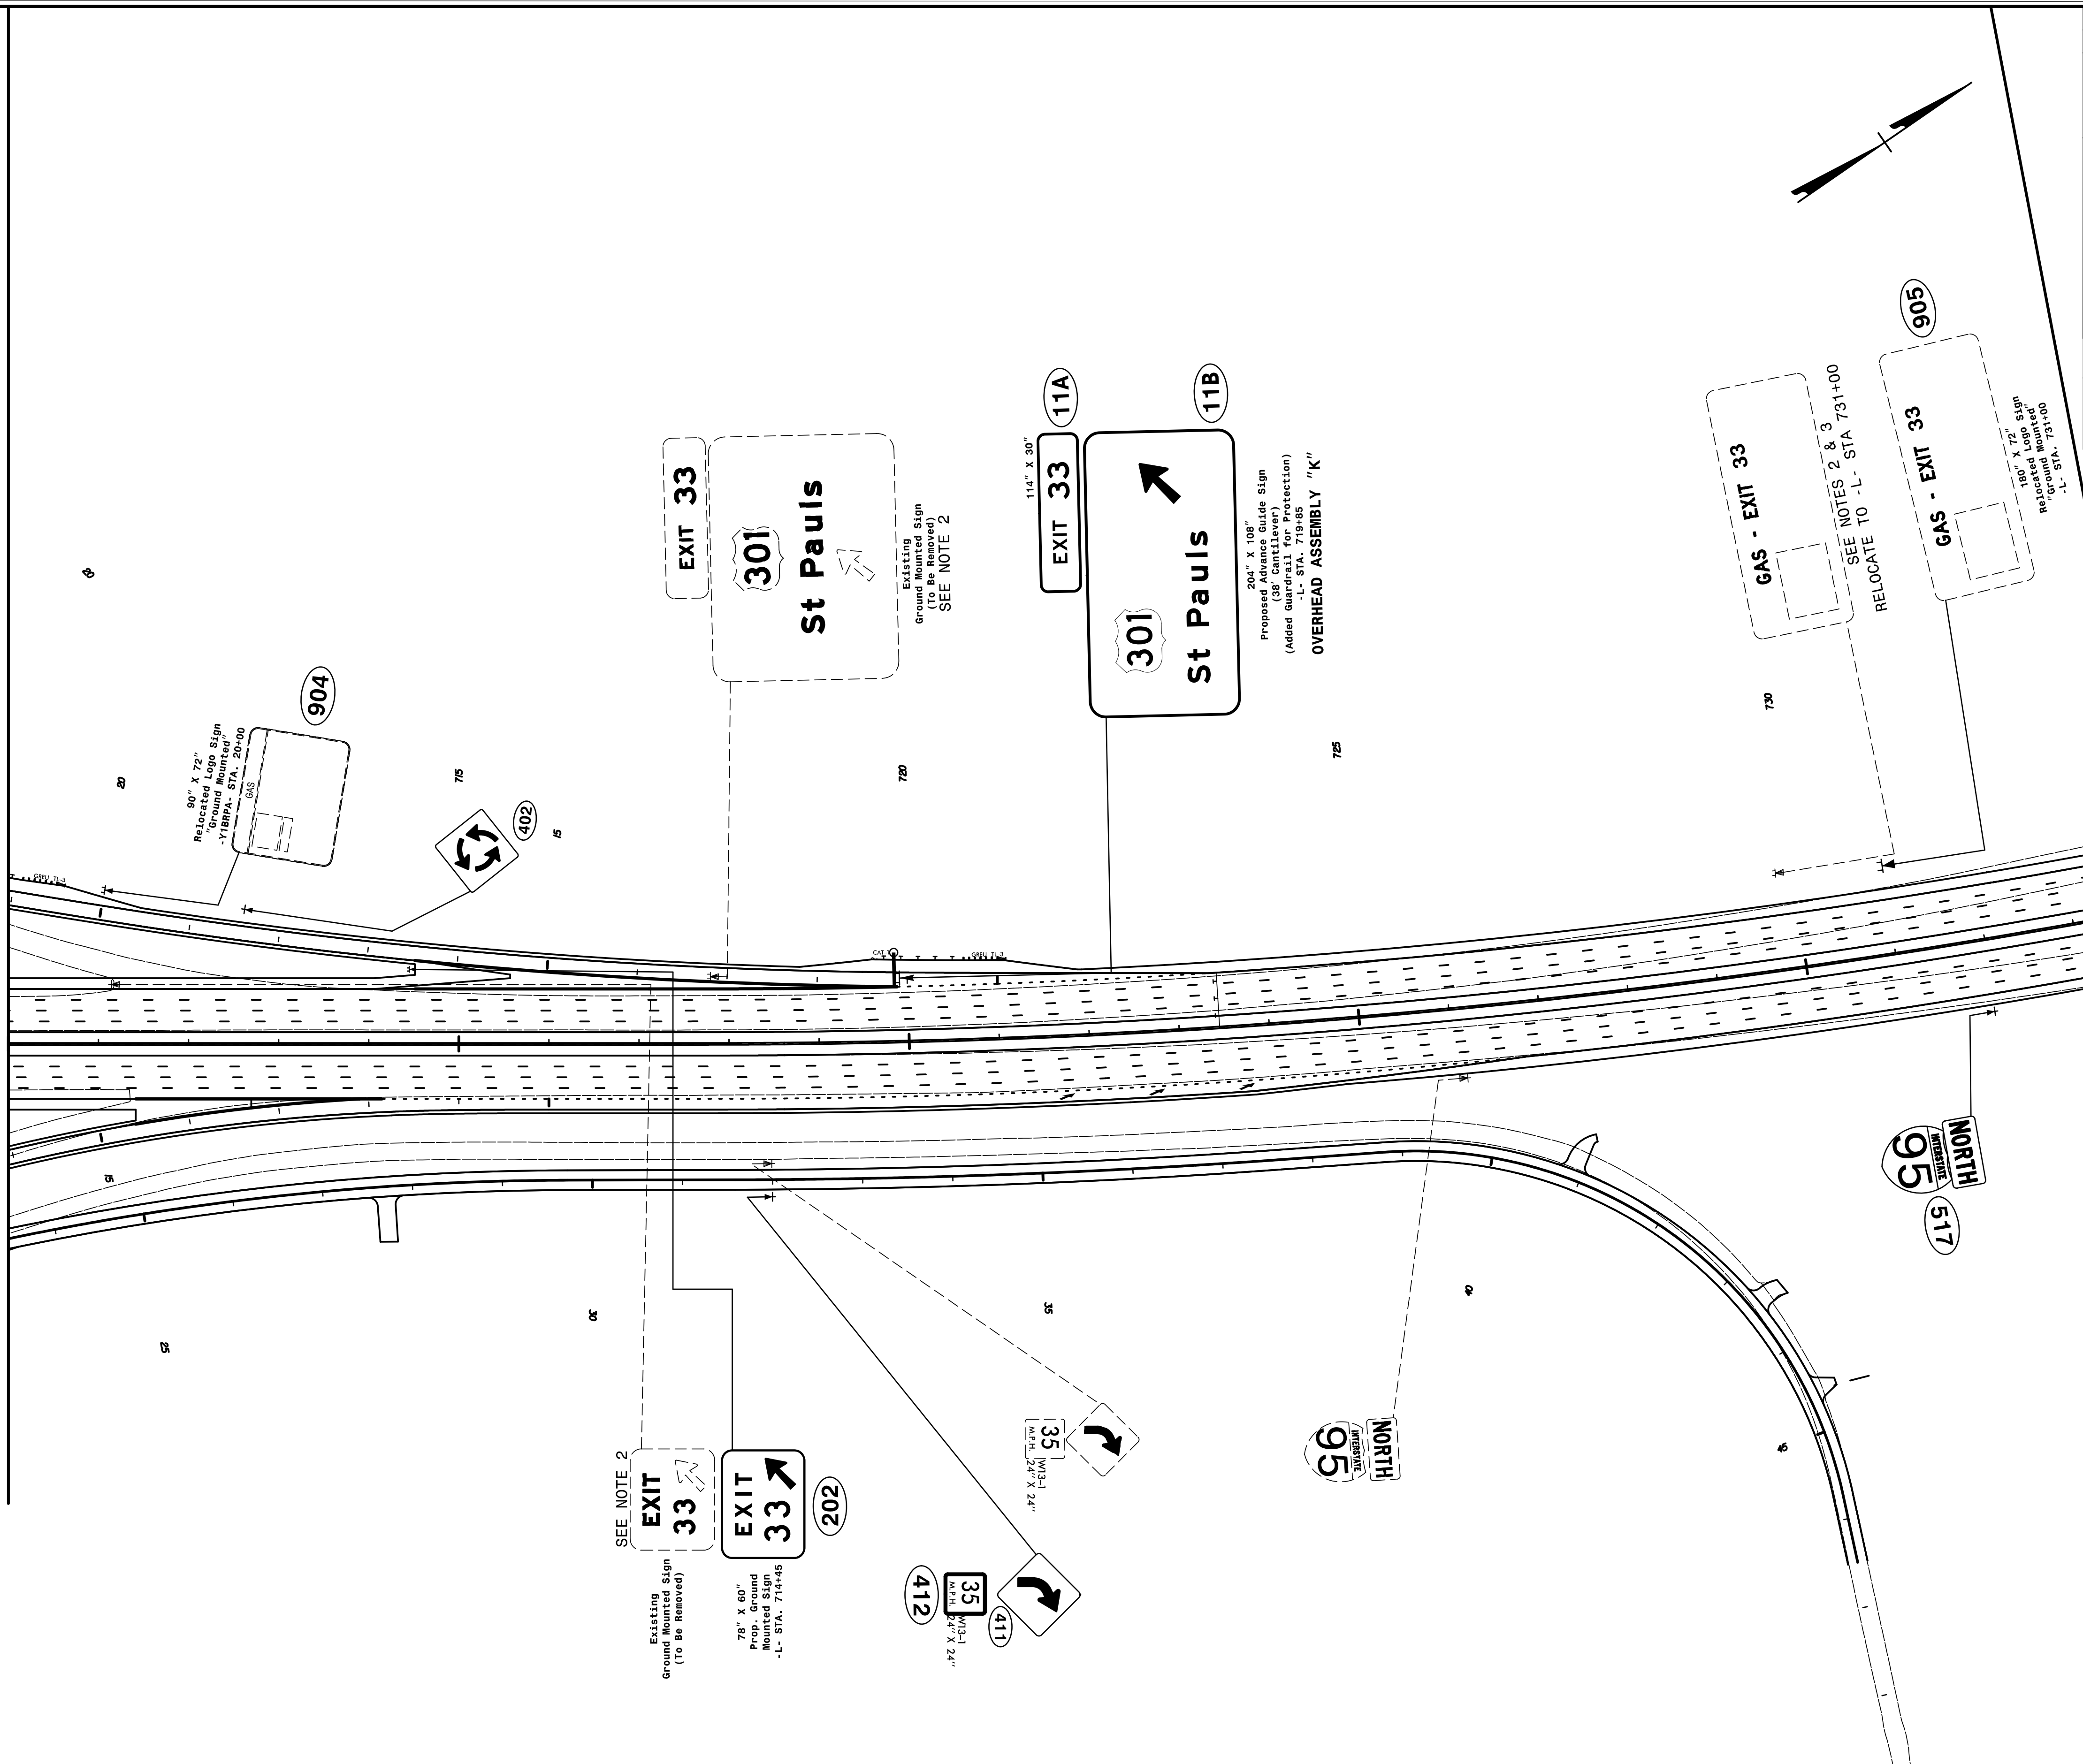

TIP NO. I-5987B	SHEET NO. SIGN-15
APPROVED: <i>Clinton T. Register</i> SDAF8C8942E4F8	
DATE: 4/28/2022	
SEAL 	
DOCUMENT NOT CONSIDERED FINAL UNLESS ALL SIGNATURES COMPLETED	
TGS ENGINEERS 706 HILLSBOROUGH STREET (SUITE 200) RALEIGH, NC 27603 PH: (919) 773-8887 CORP. LICENSE NO.: C-0275	

SEE PROJECT NOTE 1 FOR ALL SIGN SYSTEMS THIS SHEET UNLESS OTHERWISE NOTED

EXISTING & PROPOSED SIGNS