





TIP NO. I-5987B	SHEET NO. SIGN-16
APPROVED: <i>Clinton T. Register</i> <small>DocuSigned by: Clinton T. Register SDAF8C5B42E4F8</small>	
DATE: 4/28/2022	
SEAL 	
DOCUMENT NOT CONSIDERED FINAL UNLESS ALL SIGNATURES COMPLETED	
 <b>TGS ENGINEERS</b> 706 HILLSBOROUGH STREET (SUITE 200) RALEIGH, NC 27603 PH: (919) 773-8887 CORP. LICENSE NO.: C-0275	



MATCHLINE -L- STA. 734 + 00.00 SEE SHEET NO. SIGN-15

MATCHLINE -L- STA. 755 + 00.00 SEE SHEET NO. SIGN-17

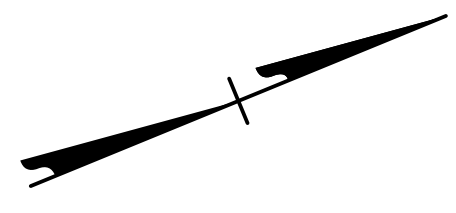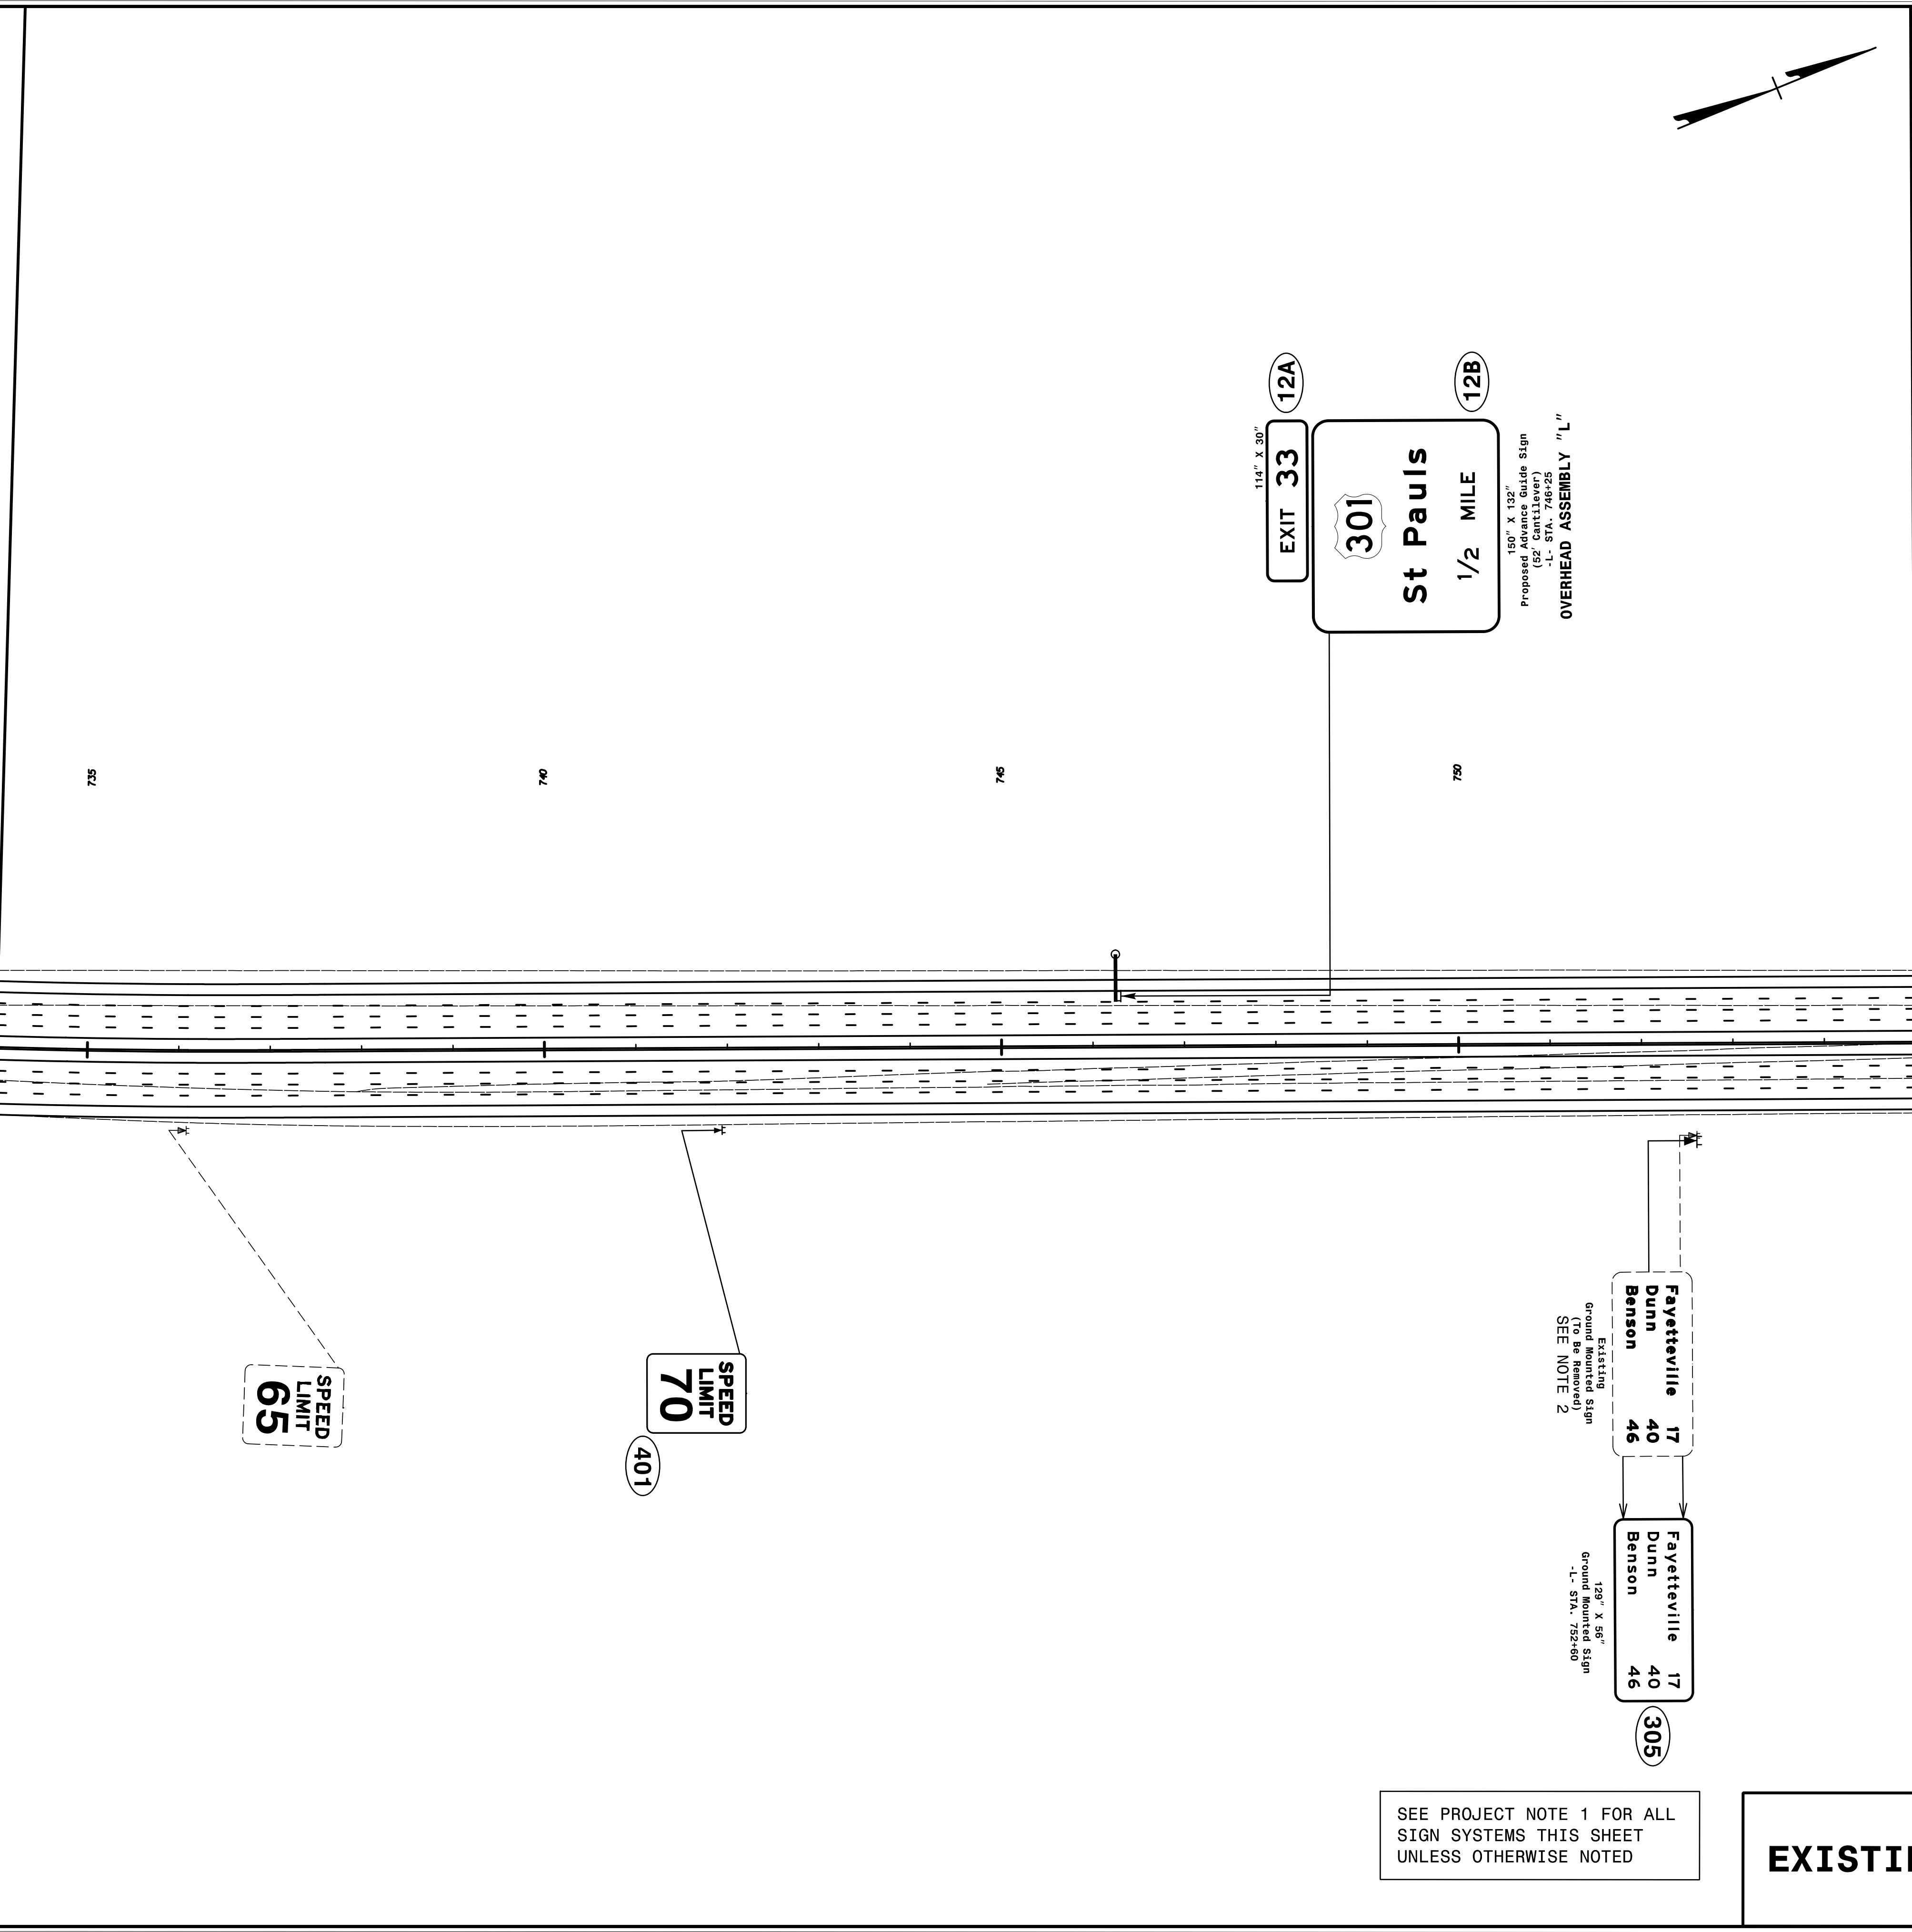

114" X 30"  
EXIT 33 (12A)

180" X 132"  
Proposed Advance Guide Sign  
(52' Cantilever)  
-L- STA. 746+25  
OVERHEAD ASSEMBLY "L"

301  
St Pauls  
1/2 MILE (12B)

Existing  
Ground Mounted Sign  
SEE NOTE 2

129" X 58"  
Ground Mounted Sign  
-L- STA. 752+00

Fayetteville  
Dunn  
Benson  
17  
40  
46

Fayetteville  
Dunn  
Benson  
17  
40  
46

305

SEE PROJECT NOTE 1 FOR ALL SIGN SYSTEMS THIS SHEET UNLESS OTHERWISE NOTED

### EXISTING & PROPOSED SIGNS