


3/31/2022  
C:\projects\NCDOT\1-5987B\Traffic\Signing\CADD\Signing Layout Plans\1-5987B\_sign\_17.dgn  
User:mlowery

MATCHLINE -L- STA. 755 + 00.00 SEE SHEET NO. SIGN-16

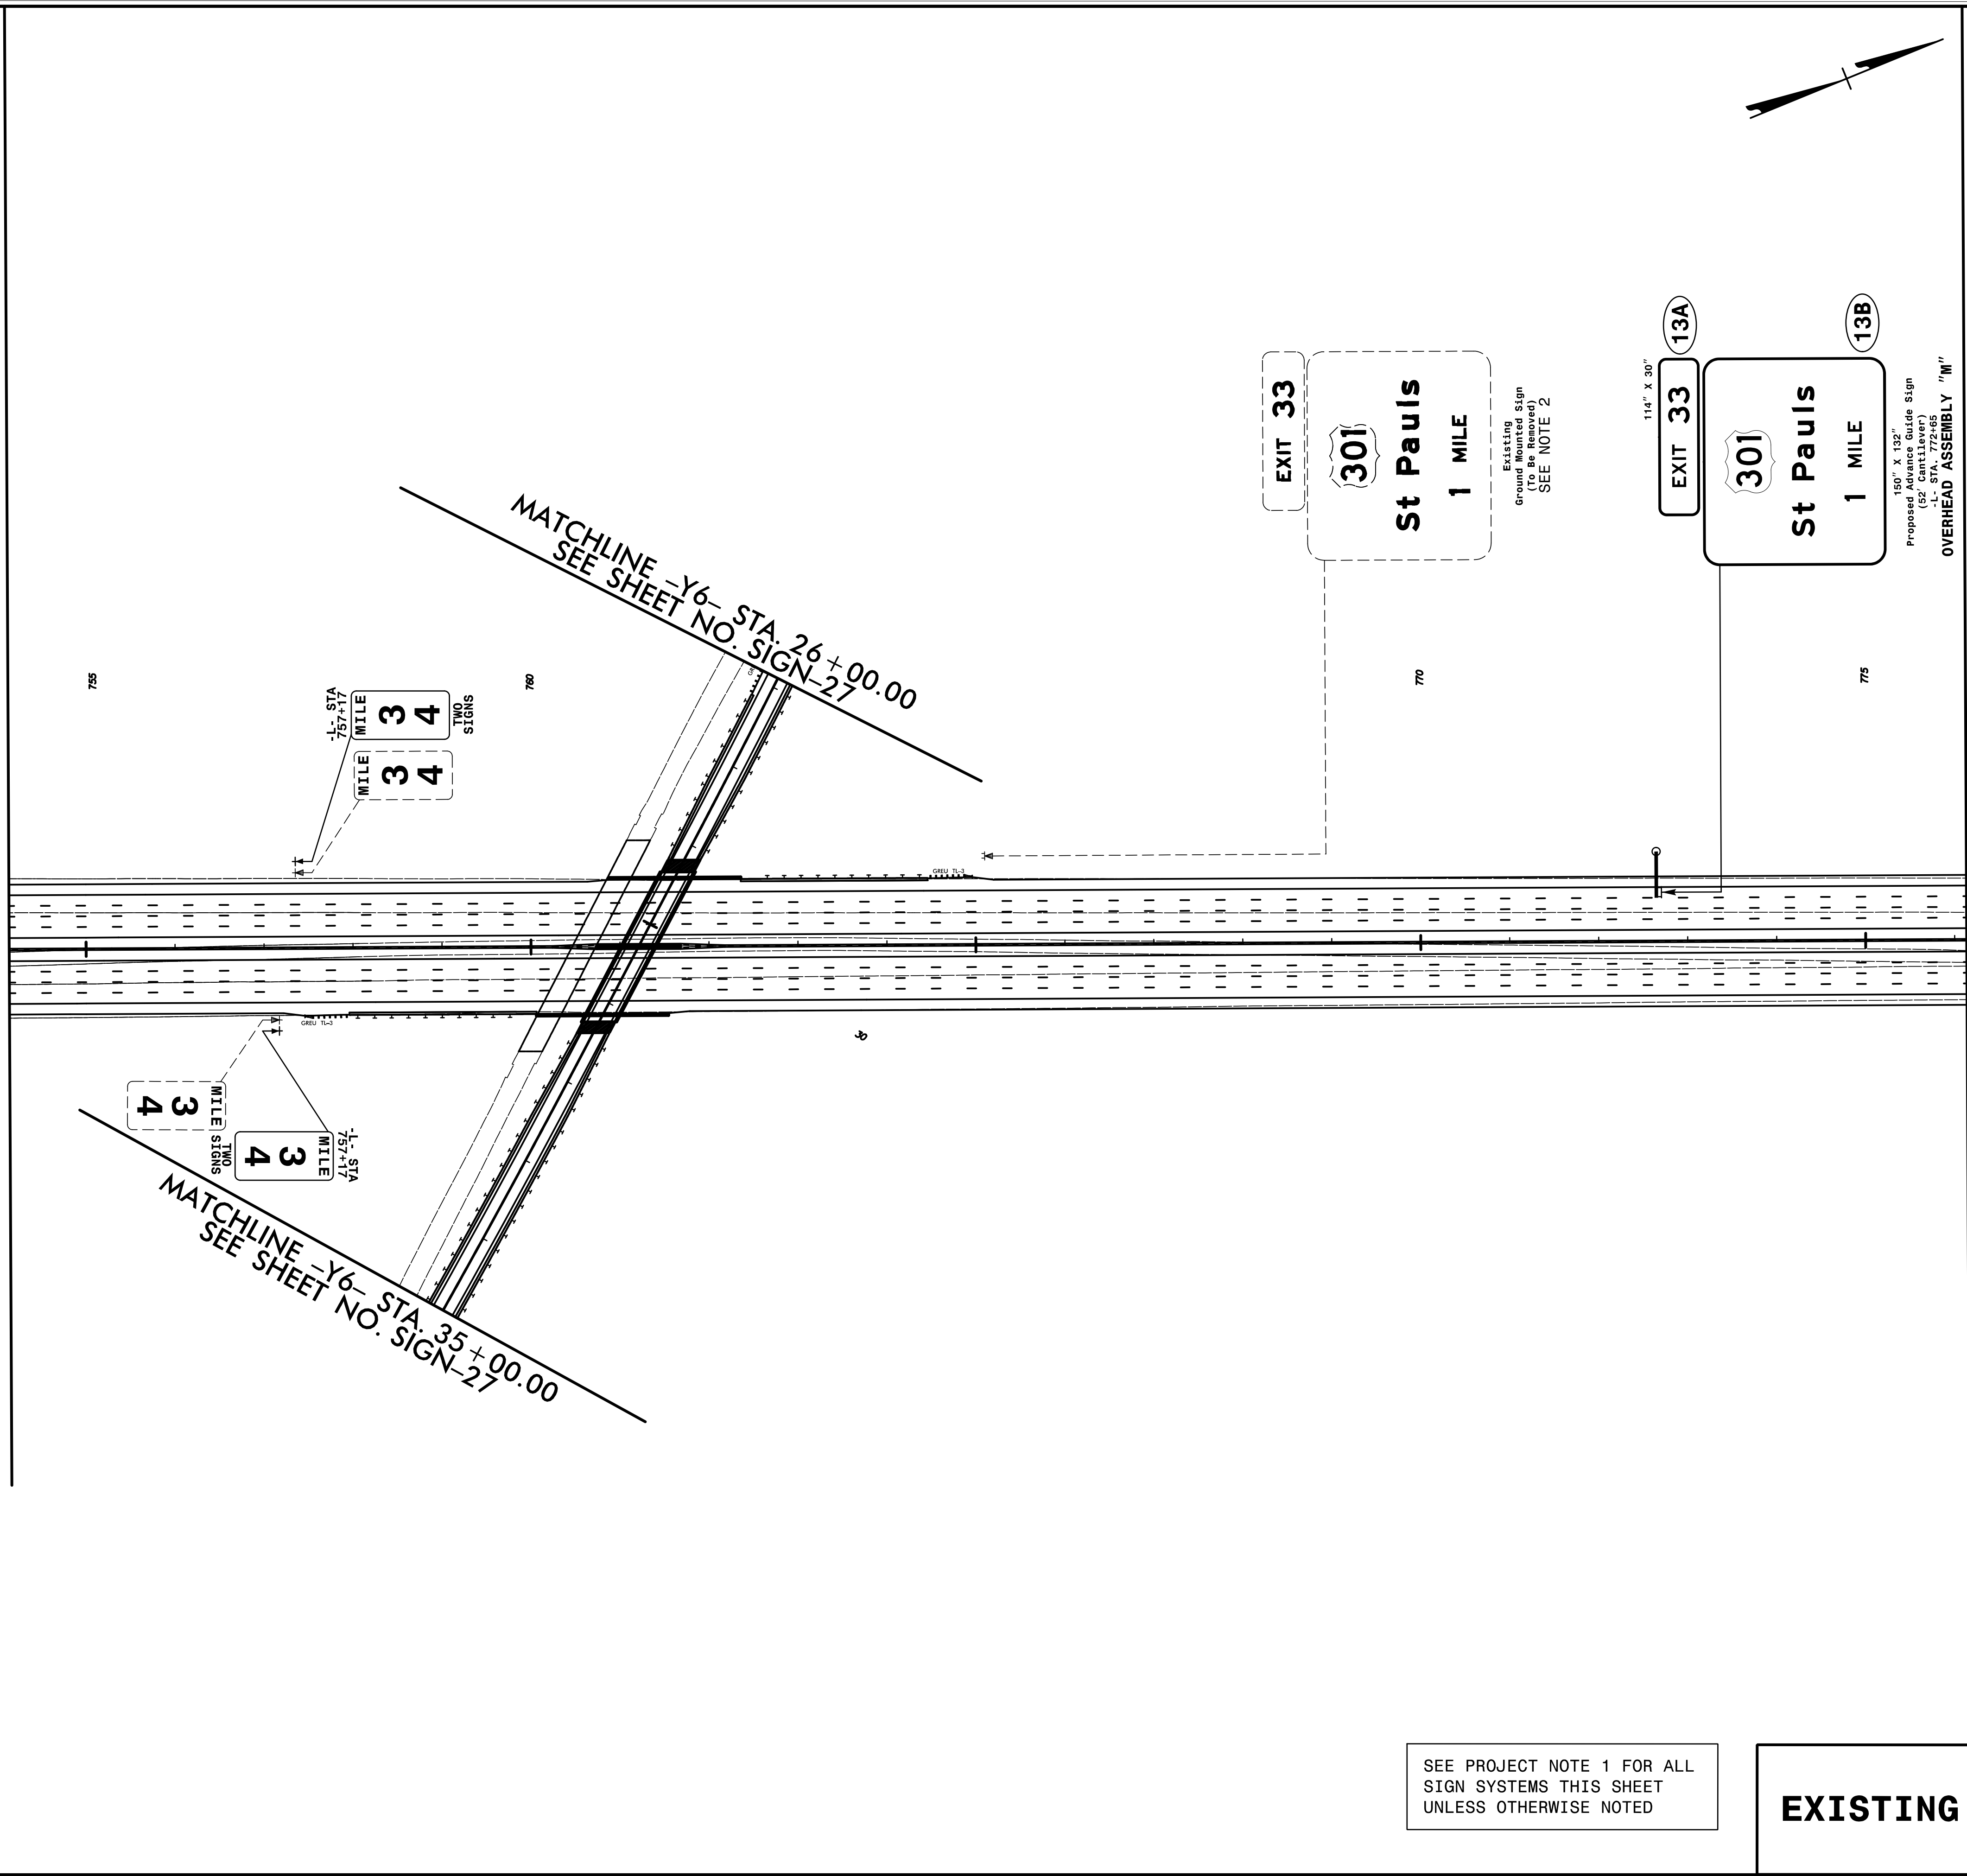

SEE PROJECT NOTE 1 FOR ALL SIGN SYSTEMS THIS SHEET UNLESS OTHERWISE NOTED

**EXISTING & PROPOSED SIGNS**

TIP NO. I-5987B	SHEET NO. SIGN-17
APPROVED: <i>Clinton T. Argente</i> 8DAF86CB942E4FB	
DATE: 4/28/2022	
SEAL	
DOCUMENT NOT CONSIDERED FINAL UNLESS ALL SIGNATURES COMPLETED	
<b>TGS ENGINEERS</b> 706 HILLSBOROUGH STREET (SUITE 200) RALEIGH, NC 27603 PH: (919) 773-8887 CORP. LICENSE NO.: C-0275	