


03/29/22
p:\cdmsmith-az02-pw.bentley.com\pw_pl\Documents\17240\258788\10 Transportation\04 Client Folder-Structure\CADD\I-5987B\Traffic\Signing\CADD\I-5987B-sign_19.dgn
User: FERSTANIK

MATCHLINE -L- STA. 800 + 00.00 SEE SHEET SIGN-18

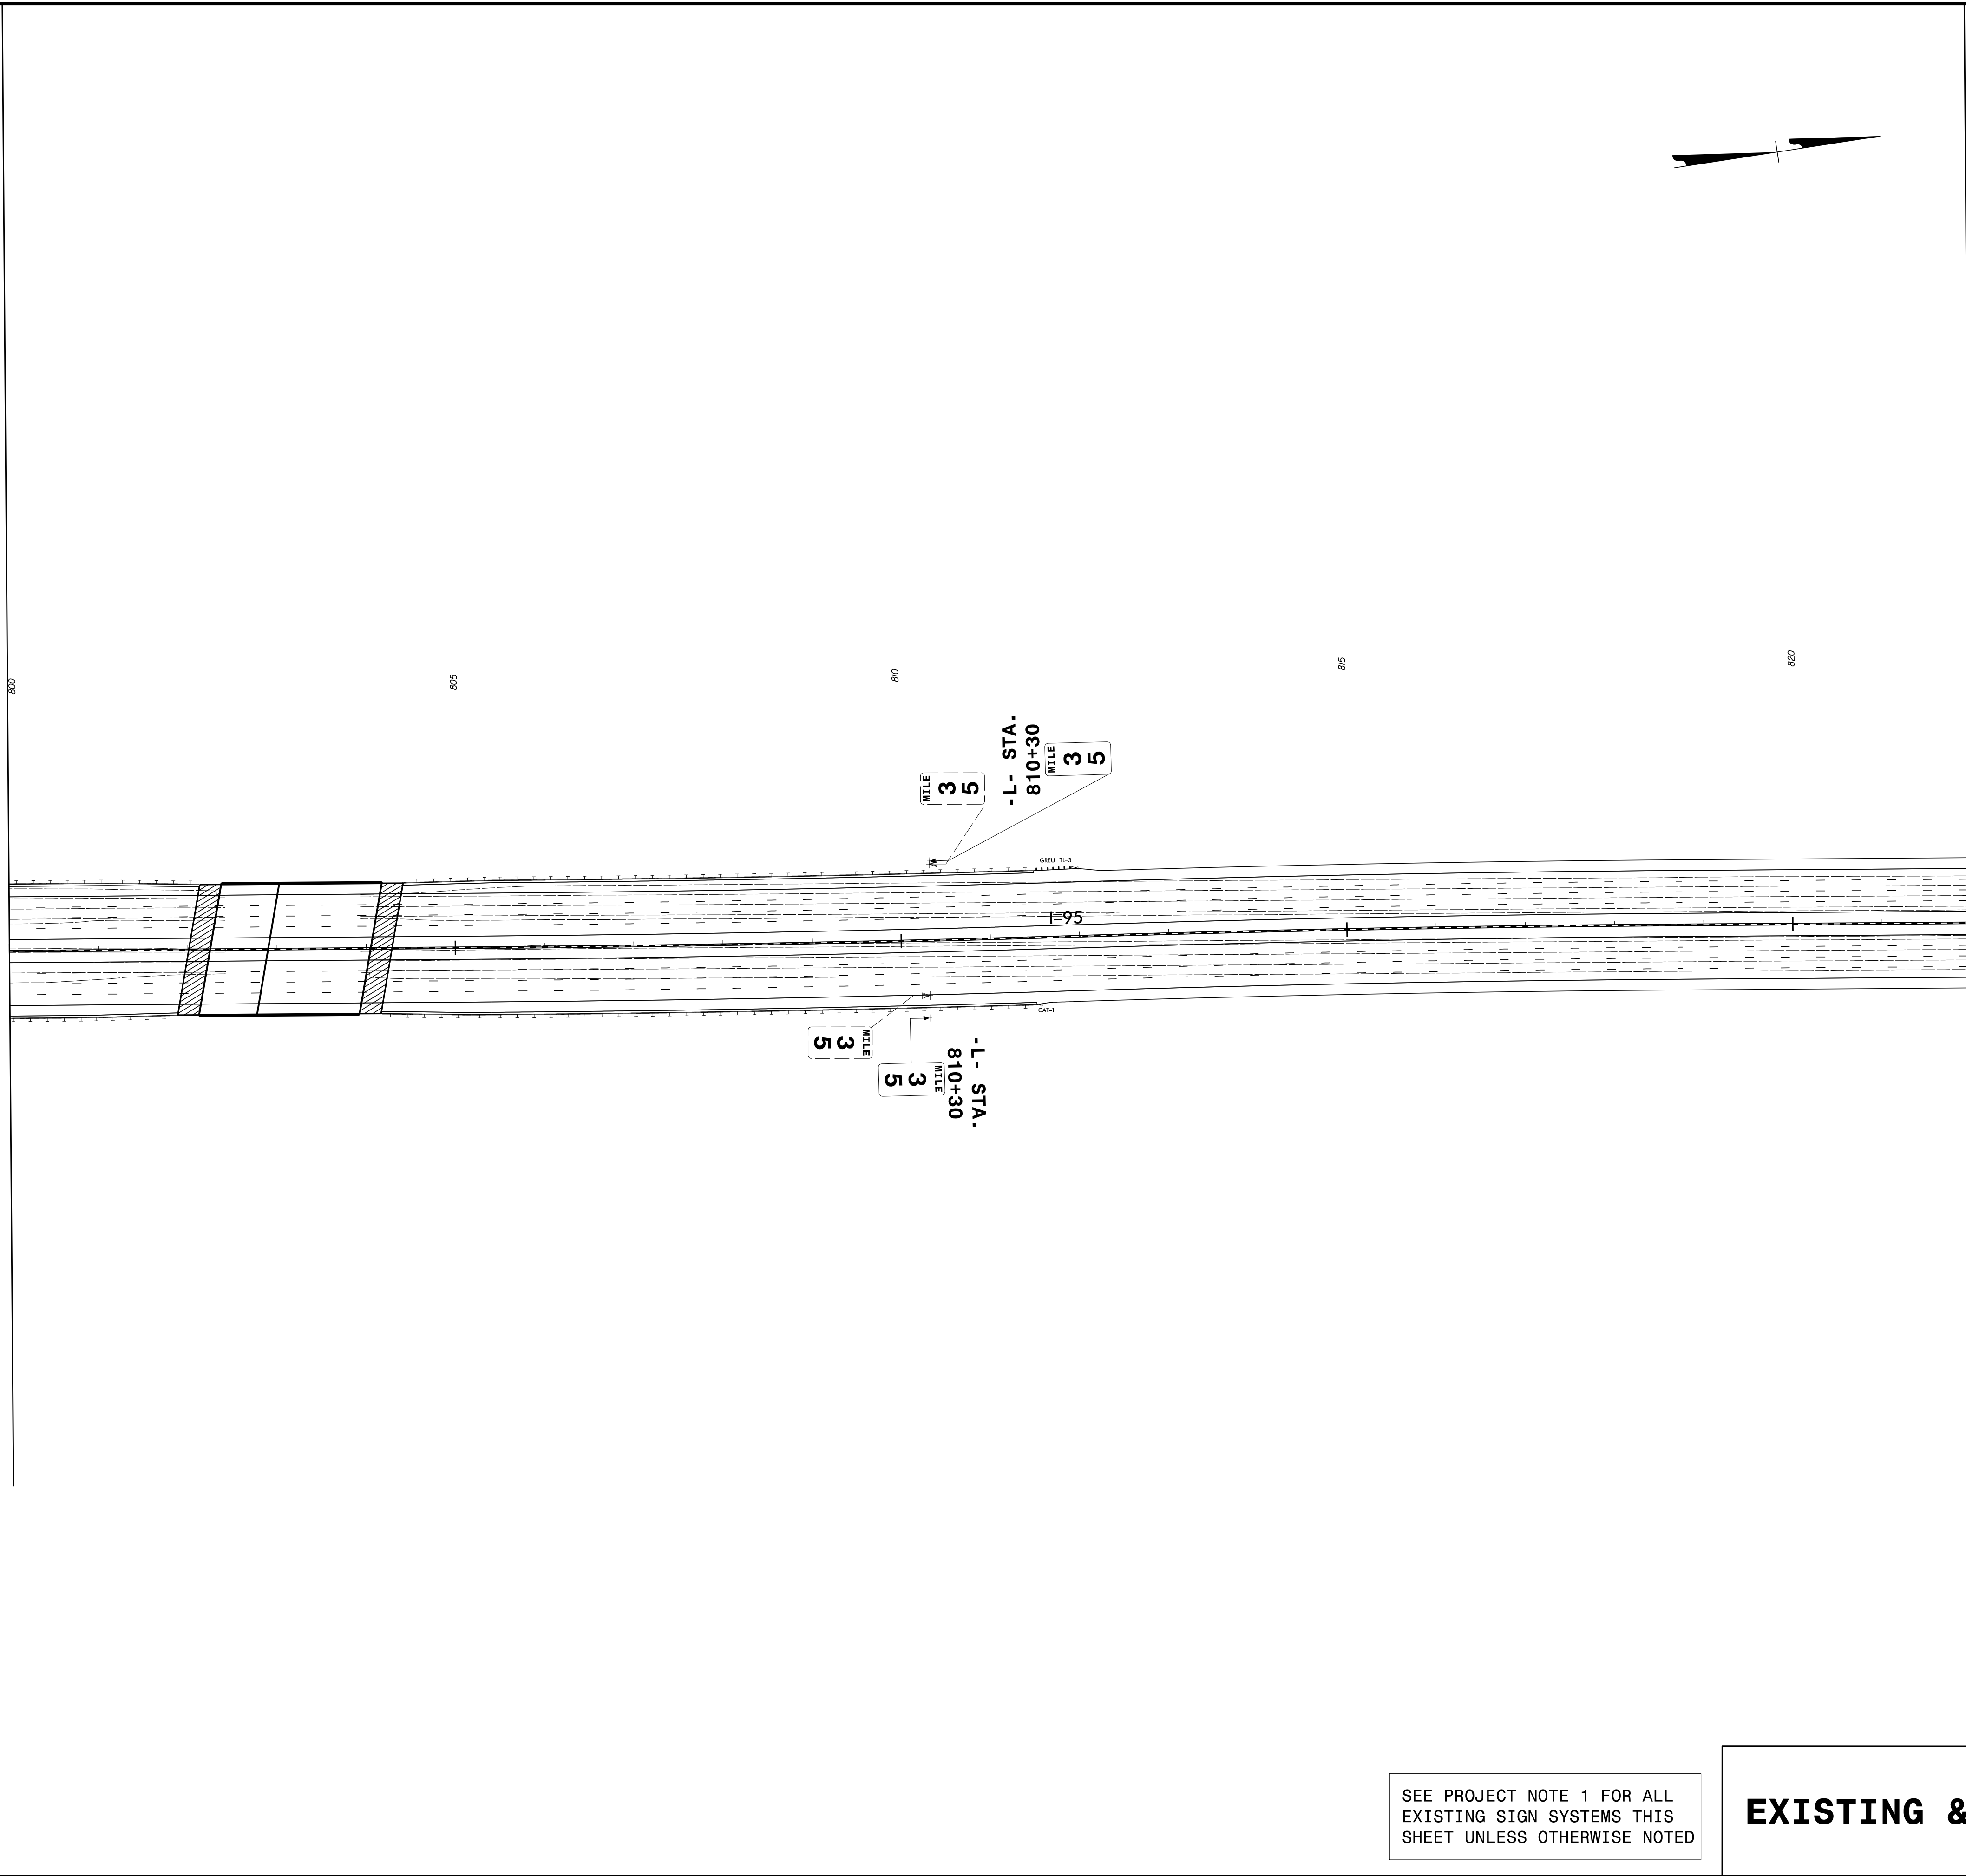

MATCHLINE -L- STA. 822 + 00.00 SEE SHEET SIGN-20

TIP NO. I-5987B	SHEET NO. SIGN-19
APPROVED: <i>Kit A. Persiani</i> <small>91010E892CB446F</small>	
DATE: 4/28/2022	
SEAL	
DOCUMENT NOT CONSIDERED FINAL UNLESS ALL SIGNATURES COMPLETED	
CDM Smith CDM Smith Inc. 5400 Glenwood Avenue Suite 400 Raleigh, NC 27612-3228 NC COA No. F-1255	

SEE PROJECT NOTE 1 FOR ALL EXISTING SIGN SYSTEMS THIS SHEET UNLESS OTHERWISE NOTED

EXISTING & PROPOSED SIGNS