


03/29/22  
p:\cdsmith\th-az02-pw.bentley.com\PL\Documents\117240\258788\10 Transportation\04 Client Folder-Structure\I-5987B\Traffic\Signing\CADD\I-5987B-sign-20.dgn  
User:FERSTANIK

MATCHLINE -L- STA. 822 + 00.00 SEE SHEET SIGN-19

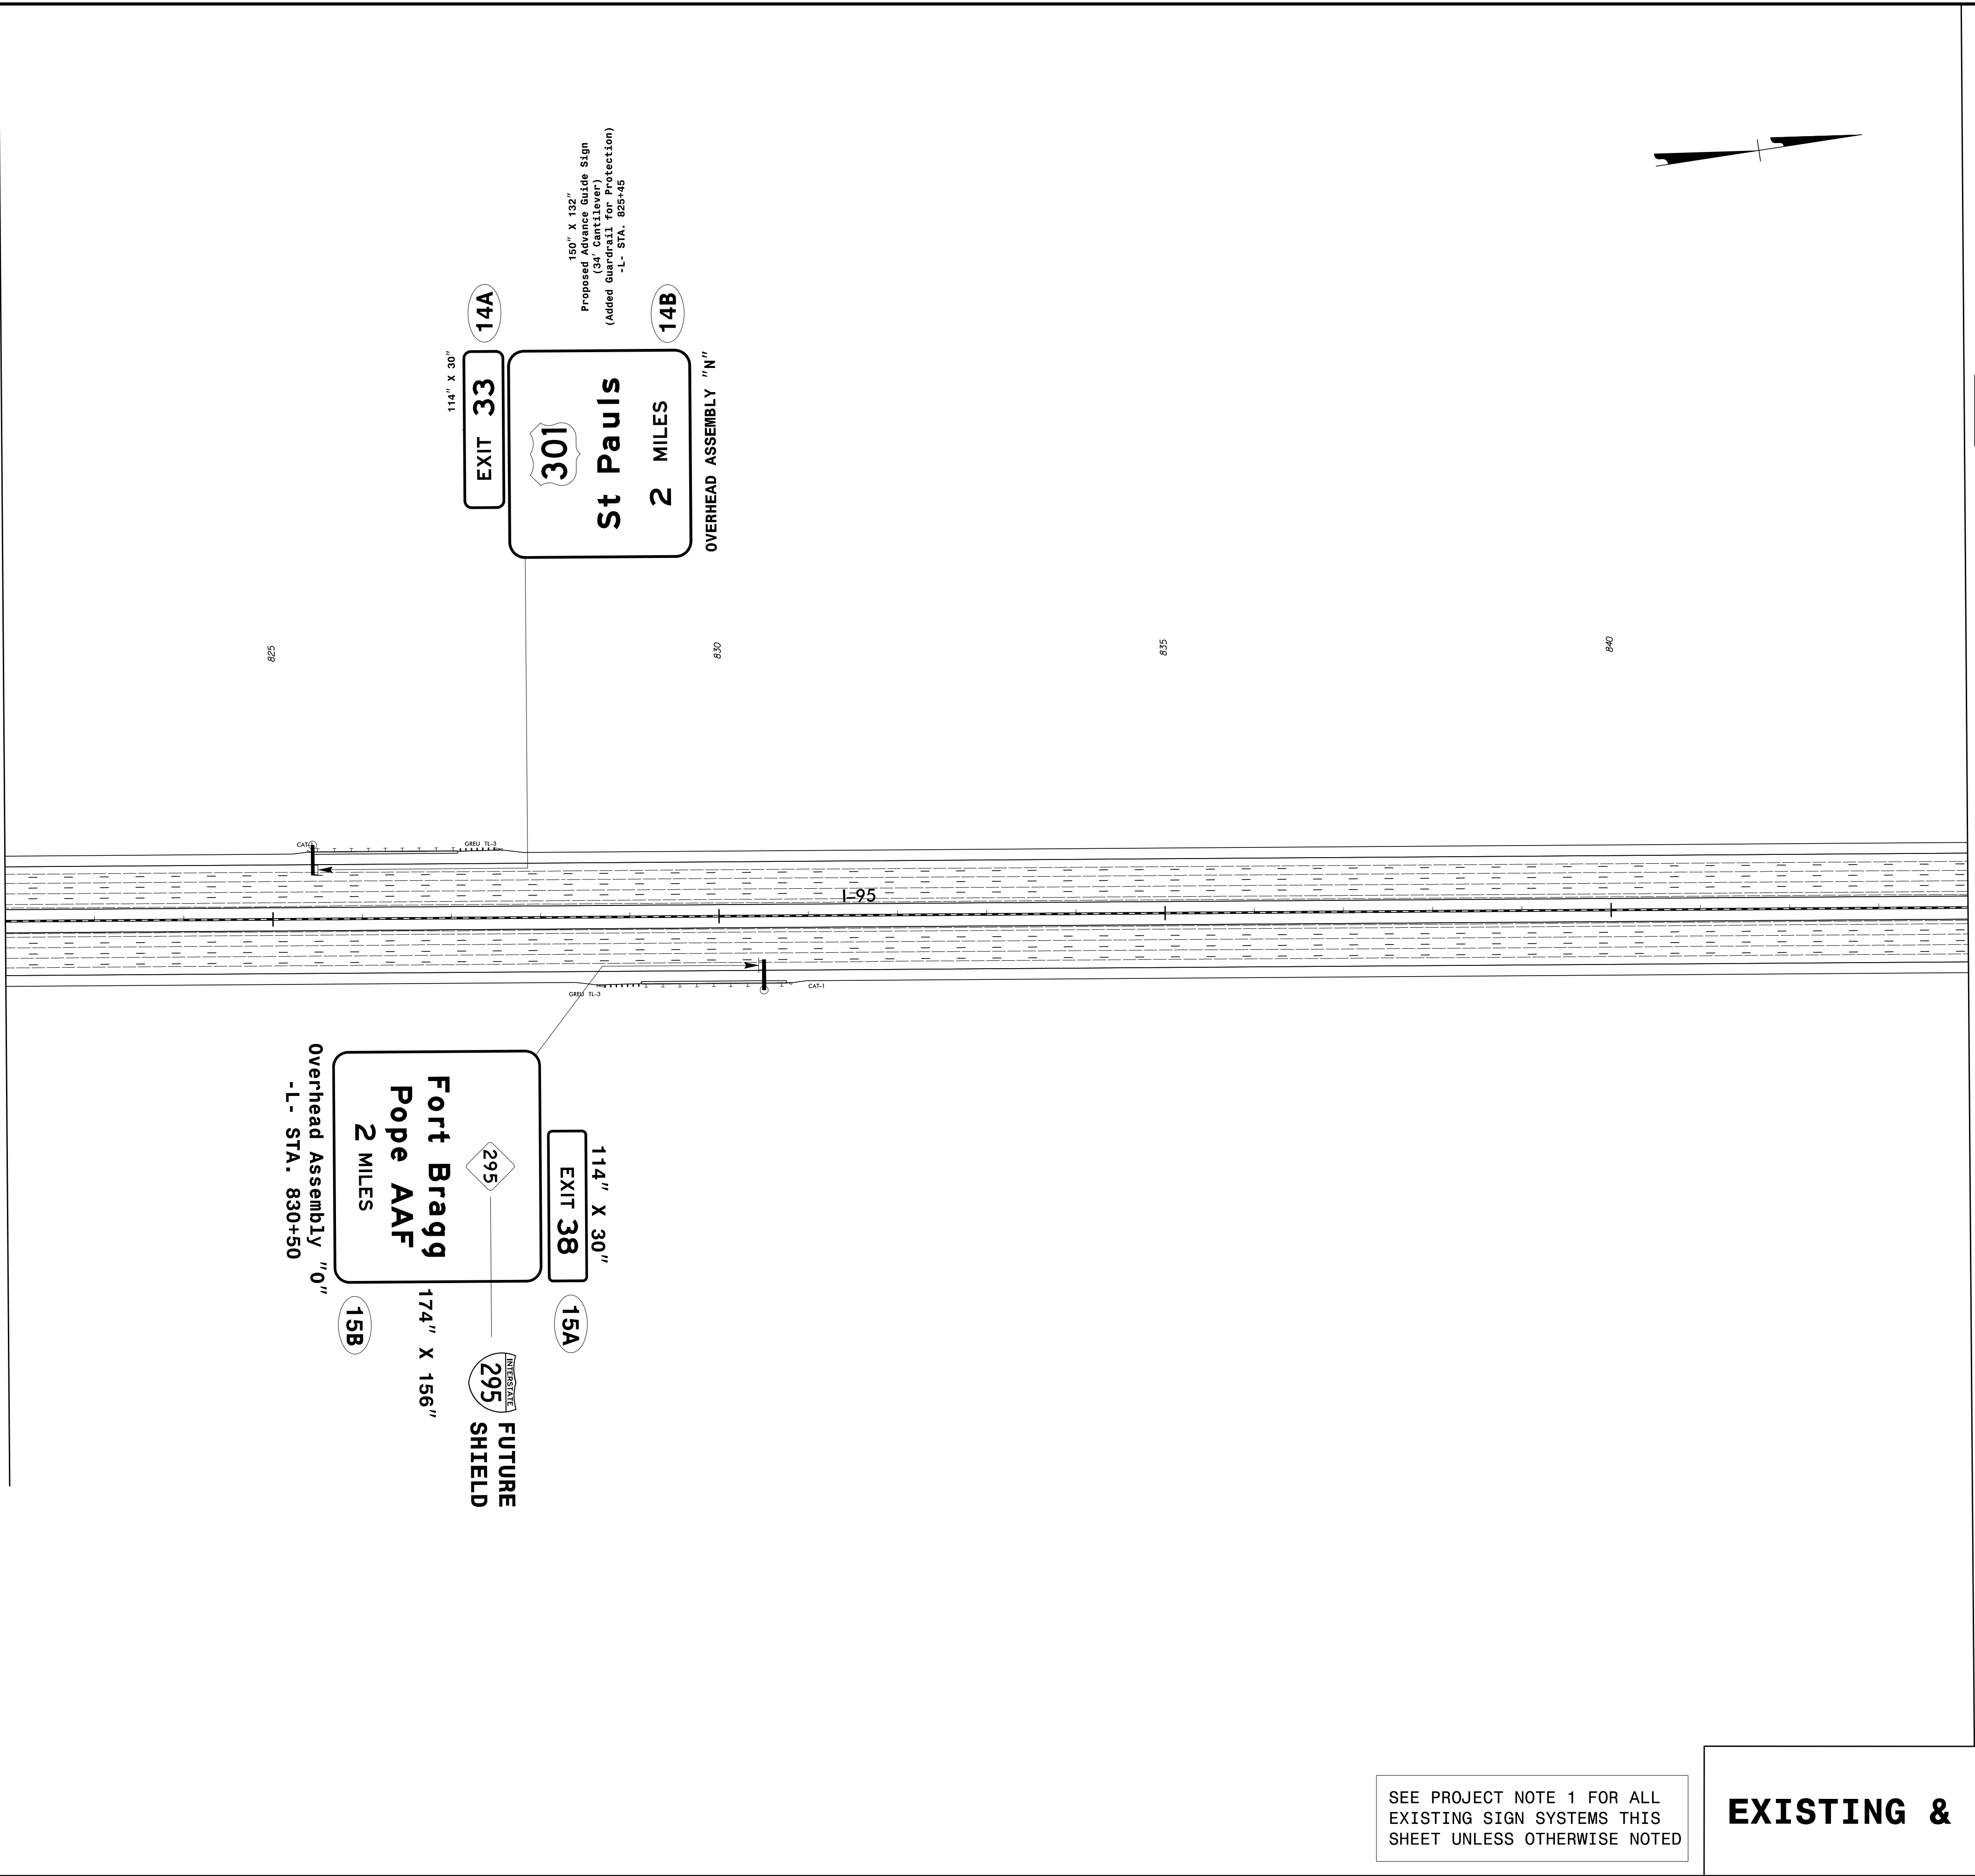

MATCHLINE -L- STA. 844 + 00.00 SEE SHEET SIGN-21

TIP NO. I-5987B	SHEET NO. SIGN-20
APPROVED: _____	
DATE: _____	
SEAL NORTH CAROLINA PROFESSIONAL ENGINEER TIT A. PERSIANI 021655 4/28/2022	SEAL NORTH CAROLINA PROFESSIONAL ENGINEER CLAYTON T. REGISTER 028392 4/28/2022
DOCUMENT NOT CONSIDERED FINAL UNLESS ALL SIGNATURES COMPLETED	
CDM Smith Inc. 5400 Glenwood Avenue Suite 402 Raleigh, NC 27615-3228 NC CDA No. PA1255	TGS ENGINEERS 706 HILLSBOROUGH ST SUITE 200 RALEIGH, NC 27603 PH (919) 723-8887 CORP. LICENSE NO. C-0275

SEE PROJECT NOTE 1 FOR ALL EXISTING SIGN SYSTEMS THIS SHEET UNLESS OTHERWISE NOTED

**EXISTING & PROPOSED SIGNS**