
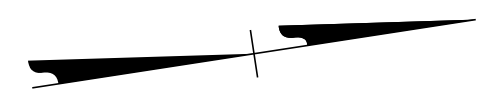
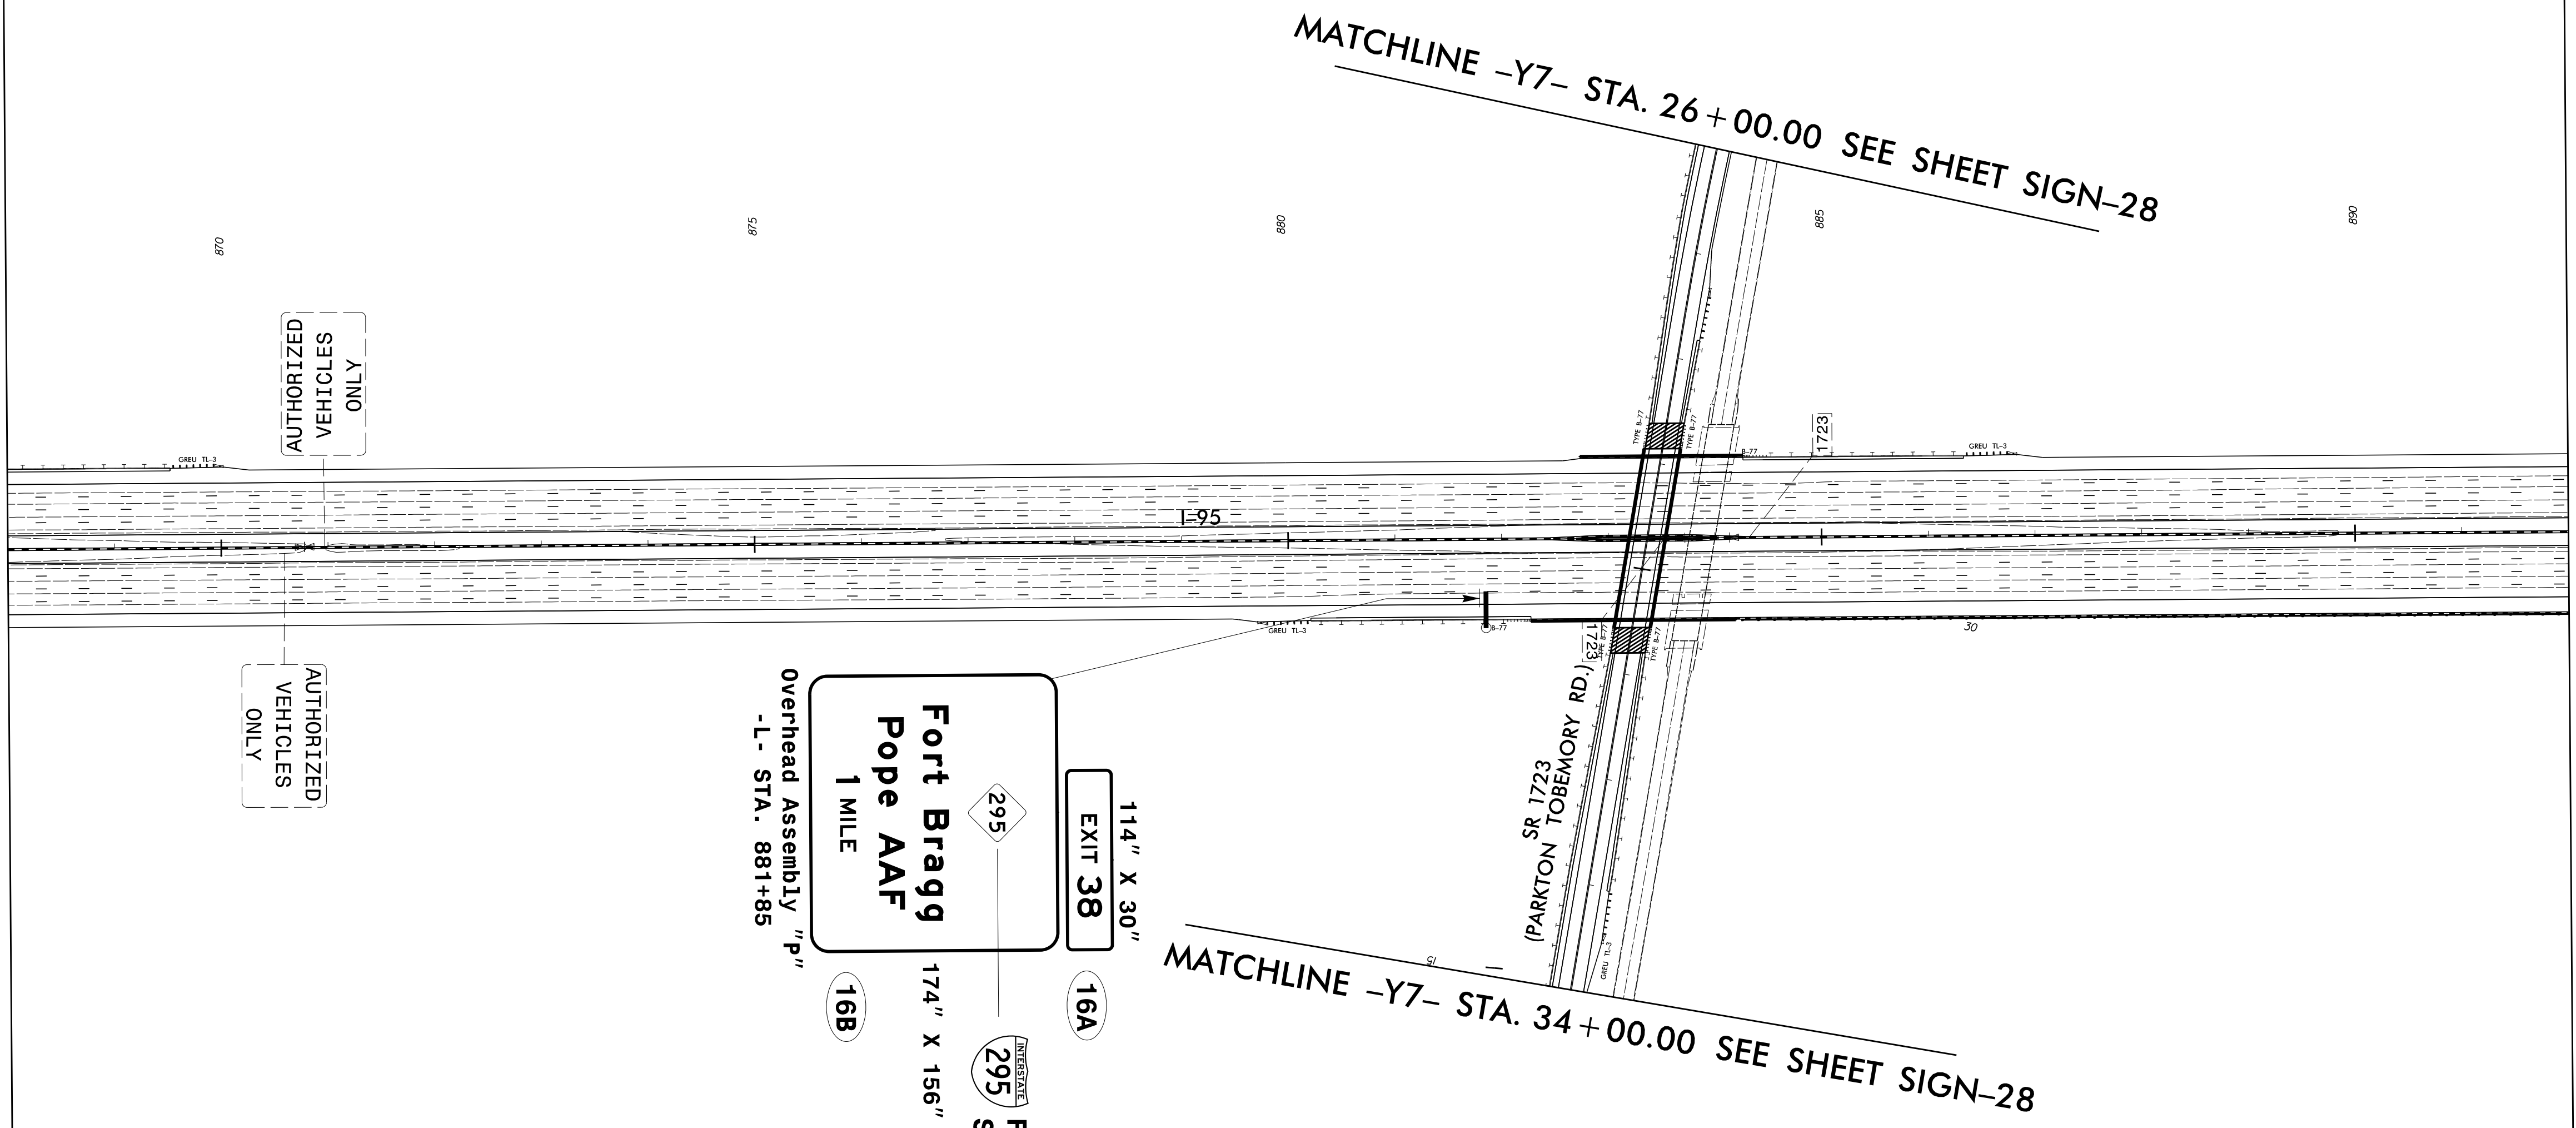


TIP NO. I-5987B	SHEET NO. SIGN-22
APPROVED: <i>Kat A. Persiani</i> <small>91010E8B2CB446F</small>	
DATE: 4/28/2022	
SEAL	
	
DOCUMENT NOT CONSIDERED FINAL UNLESS ALL SIGNATURES COMPLETED	
CDM Smith <small>CDM Smith Inc. 5400 Glenwood Avenue Suite 400 Raleigh, NC 27612-3228 NC COA No. F-1255</small>	



MATCHLINE -L- STA. 868 + 00.00 SEE SHEET SIGN-21



MATCHLINE -Y7- STA. 26 + 00.00 SEE SHEET SIGN-28

MATCHLINE -Y7- STA. 34 + 00.00 SEE SHEET SIGN-28

MATCHLINE -L- STA. 892 + 00.00 SEE SHEET SIGN-23

SEE PROJECT NOTE 1 FOR ALL EXISTING SIGN SYSTEMS THIS SHEET UNLESS OTHERWISE NOTED

EXISTING & PROPOSED SIGNS

03/29/22 p:\cdmsmith-oz02-pw.bentley.com\PW_PL\Documents\17240\268788\10 Transportation\04 Client Folder-Structure\I-5987B\Traffic\Signing\CADD\I-5987B-sign-22.dgn User:PERSTANIK