
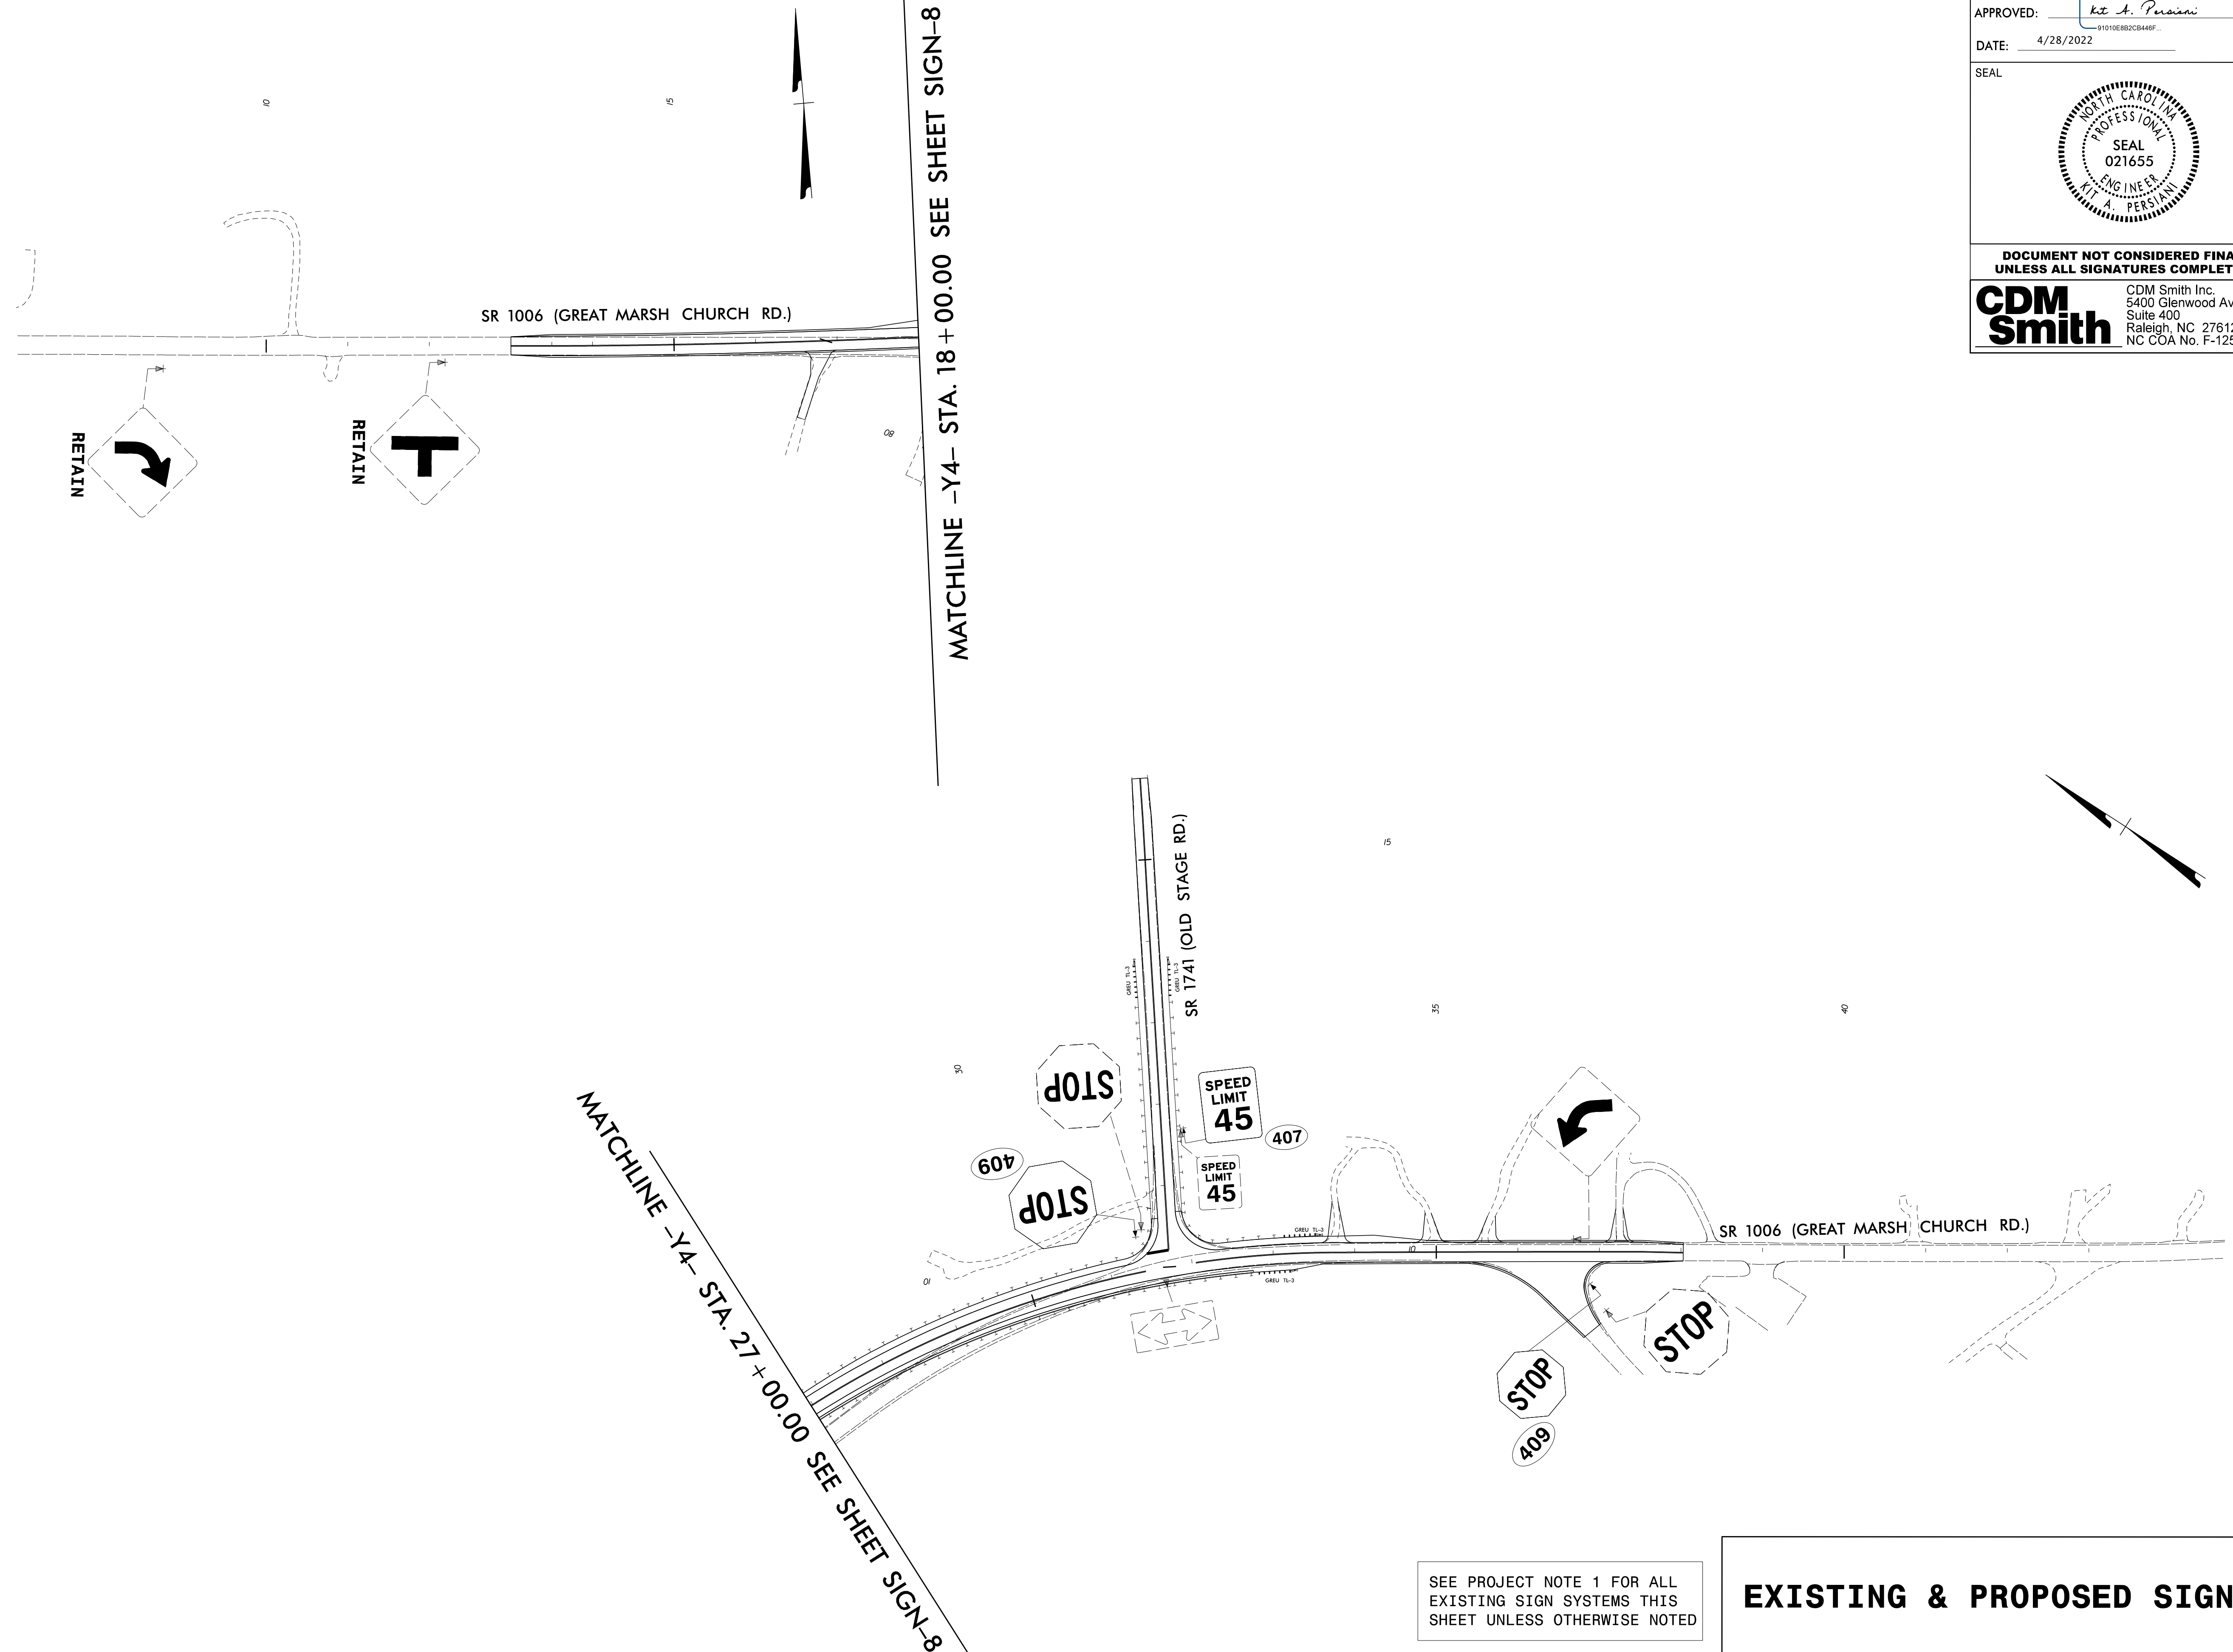


TIP NO. I-5987B	SHEET NO. SIGN-24
APPROVED: <i>Kat A. Persiani</i> <small>DocuSigned by: Kat A. Persiani 91010E8B2C8446F</small>	
DATE: 4/28/2022	
SEAL 	
DOCUMENT NOT CONSIDERED FINAL UNLESS ALL SIGNATURES COMPLETED	
<b>CDM Smith</b>	CDM Smith Inc. 5400 Glenwood Avenue Suite 400 Raleigh, NC 27612-3228 NC COA No. F-1255



SEE PROJECT NOTE 1 FOR ALL EXISTING SIGN SYSTEMS THIS SHEET UNLESS OTHERWISE NOTED

**EXISTING & PROPOSED SIGNS**

03/29/22  
p:\cdmsmith\az02-pw.bentley.com\PL\Documents\17240\268788\10 Transportation\04 Client Folder-Structure\I-5987B\Traffic\Signing\CADD\I-5987B-sign-24.dgn  
User:FERSTANIK