


03/29/22  
p:\cdmsmith-oz02-pw.bentley.com\PW\_PL\Documents\117240\2568788\10 Transportation\04 Client Folder- Structure\1-5987B\Traffic\Signing\CADD\1-5987B-sign-25.dgn  
User: PERSIANIK

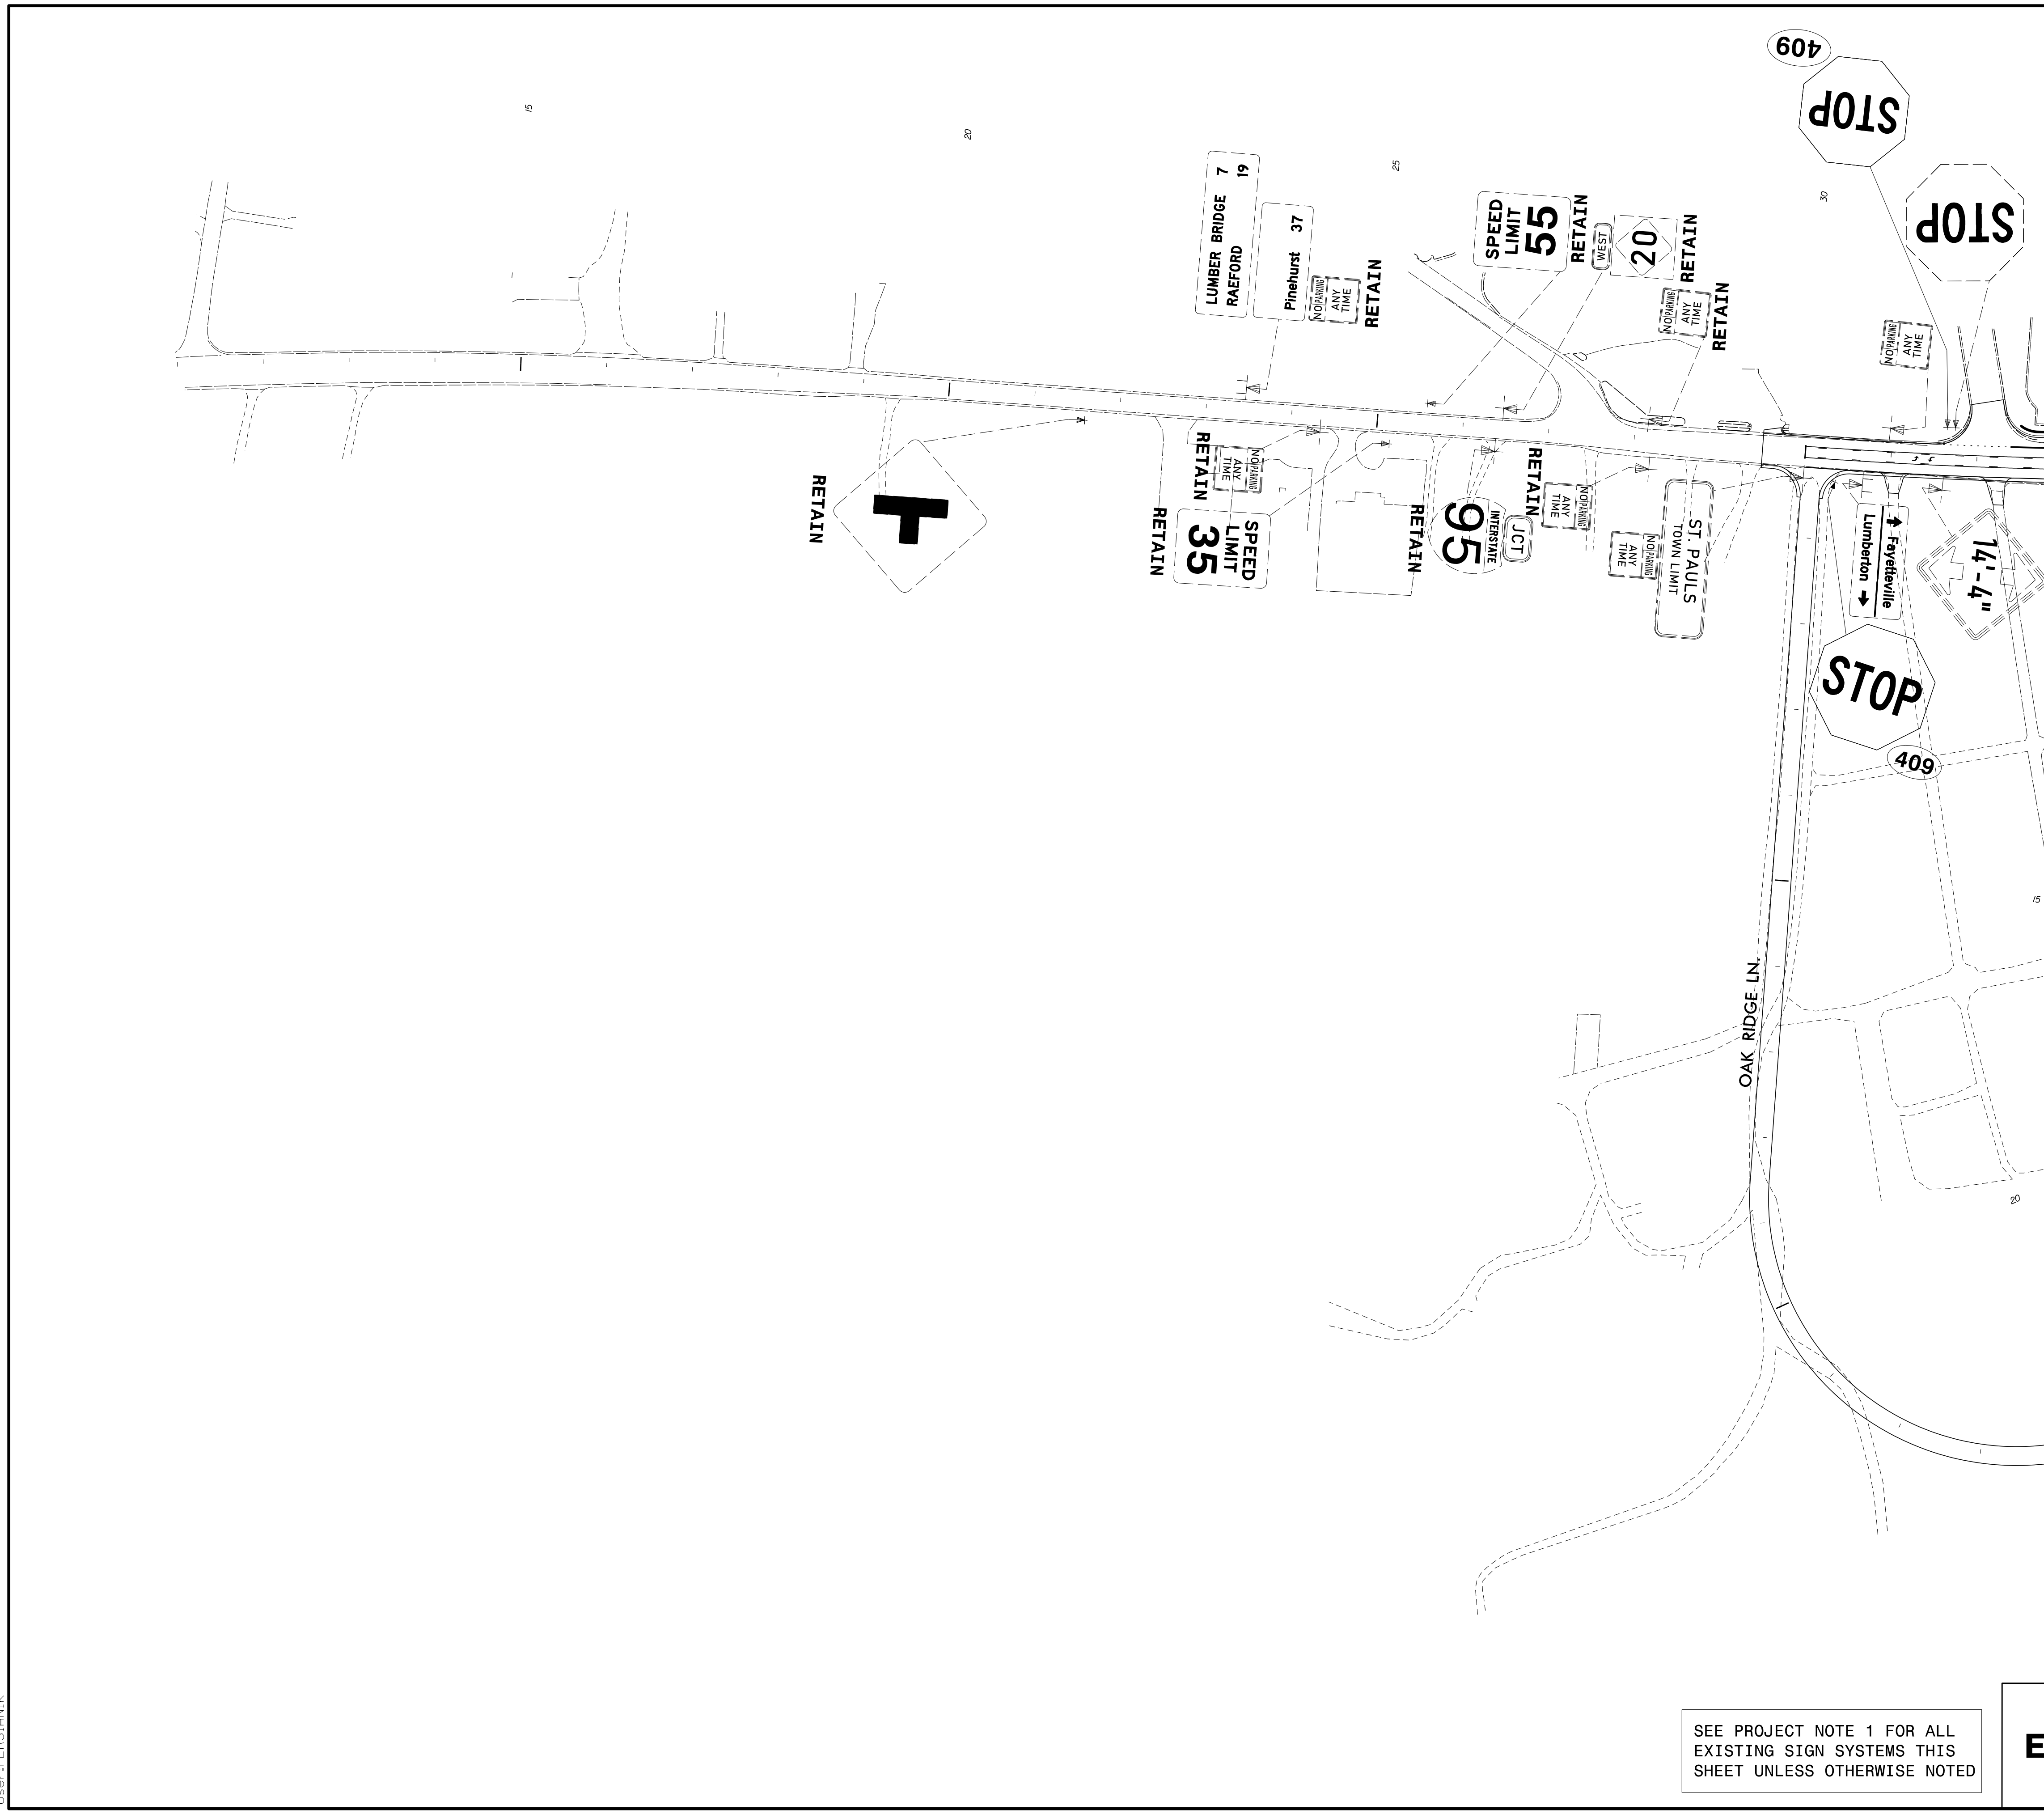

MATCHLINE -Y5- STA. 33 + 00.00 SEE SHEETS SIGN-10A AND SIGN-10B

MATCHLINE -SR10- STA. 27 + 00.00  
SEE SHEETS SIGN-10A AND SIGN-10B

SEE PROJECT NOTE 1 FOR ALL EXISTING SIGN SYSTEMS THIS SHEET UNLESS OTHERWISE NOTED

### EXISTING & PROPOSED SIGNS

TIP NO. I-5987B	SHEET NO. SIGN-25
APPROVED: <i>Kit A. Persiani</i> 91010E8B2C846F	
DATE: 4/28/2022	
SEAL	
DOCUMENT NOT CONSIDERED FINAL UNLESS ALL SIGNATURES COMPLETED	
<b>CDM Smith</b> CDM Smith Inc. 5400 Glenwood Avenue Suite 400 Raleigh, NC 27612-3228 NC COA No. F-1255	