

PROJECT REFERENCE NO.	SHEET NO.
I-5987B	Sign-30

(407) QUANTITY REQ'D 2

**NORTH** M3-1  
24" X 12"

BACKGROUND COLOR: BLUE  
COPY COLOR: WHITE  
MOUNTED ABOVE SIGN #401

(406) QUANTITY REQ'D 8

**SOUTH** M3-3  
24" X 12"

BACKGROUND COLOR: BLUE  
COPY COLOR: WHITE  
MOUNTED ABOVE SIGN #401

(405) QUANTITY REQ'D 5

**TO** M4-5  
24" X 12"

BACKGROUND COLOR: BLUE  
COPY COLOR: WHITE  
MOUNTED ABOVE SIGN #406

(404) QUANTITY REQ'D 2

**↑** M6-3  
21" X 15"

BACKGROUND COLOR: BLUE  
COPY COLOR: WHITE  
MOUNTED BELOW SIGN #401

(403) QUANTITY REQ'D 4

**←** M6-1 L  
21" X 15"

BACKGROUND COLOR: BLUE  
COPY COLOR: WHITE  
MOUNTED BELOW SIGN #401

(402) QUANTITY REQ'D 2

**→** M6-1  
21" X 15"

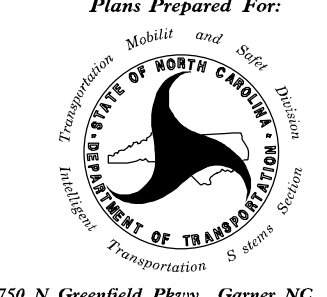


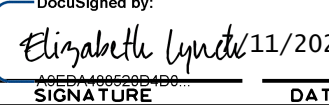
BACKGROUND COLOR: BLUE  
COPY COLOR: WHITE  
MOUNTED BELOW SIGN #401

(401) QUANTITY REQ'D 10

**INTERSTATE 95** M1-1  
24" X 24"

BACKGROUND COLOR: BLUE  
COPY COLOR: WHITE  
ONE "U" POST PER SIGN

**TYPE 'F' SIGNS**

 <small>750 N. Greenfield Pkwy., Garner, NC 27529</small>	<b>I-5987B</b> INTEGRATED CORRIDOR MANAGEMENT SYSTEM SIGN QUANTITIES SHEET		 SEAL 037444 ELIZABETH W. LYNCH ENGINEER
	DIVISION 06 PLAN DATE: JULY 2022 PREPARED BY: C. WONG/T. BLANG	ROBESON/CUMBERLAND COUNTY REVIEWED BY: E. LYNCH REVIEWED BY: C. DAGERHARDT	
SCALE 	DocuSigned by:  ELIZABETH W. LYNCH SIGNATURE DATE		CADD File name:

**EXULT**  
ENGINEERING

NC License #C-4445  
304-F W. Millbrook Rd  
Raleigh, NC 27609  
Tel: (984) 500-5426

7/11/2022 \\Egnyte\drive\exult\engineering\Shored\0 Projects\0005005 I-6064 ICM\10 CAD\Trailblazer Design\CAD\I-5987B\ICM\_Trailblazer\_psh\_02\_SignQuantities.dgn