


- NOTES:
1. SIGN ERECTION, RELOCATE, SIGN TYPE D
 2. SIGN ERECTION, RELOCATE, SIGN TYPE E
 3. SIGN ERECTION, RELOCATE, SIGN TYPE F
 4. DISPOSAL OF SUPPORT, U-CHANNEL
 5. STOCKPILE SIGN D, E, OR F
 6. RETAIN ALL EXISTING SIGNS UNLESS OTHERWISE NOTED.

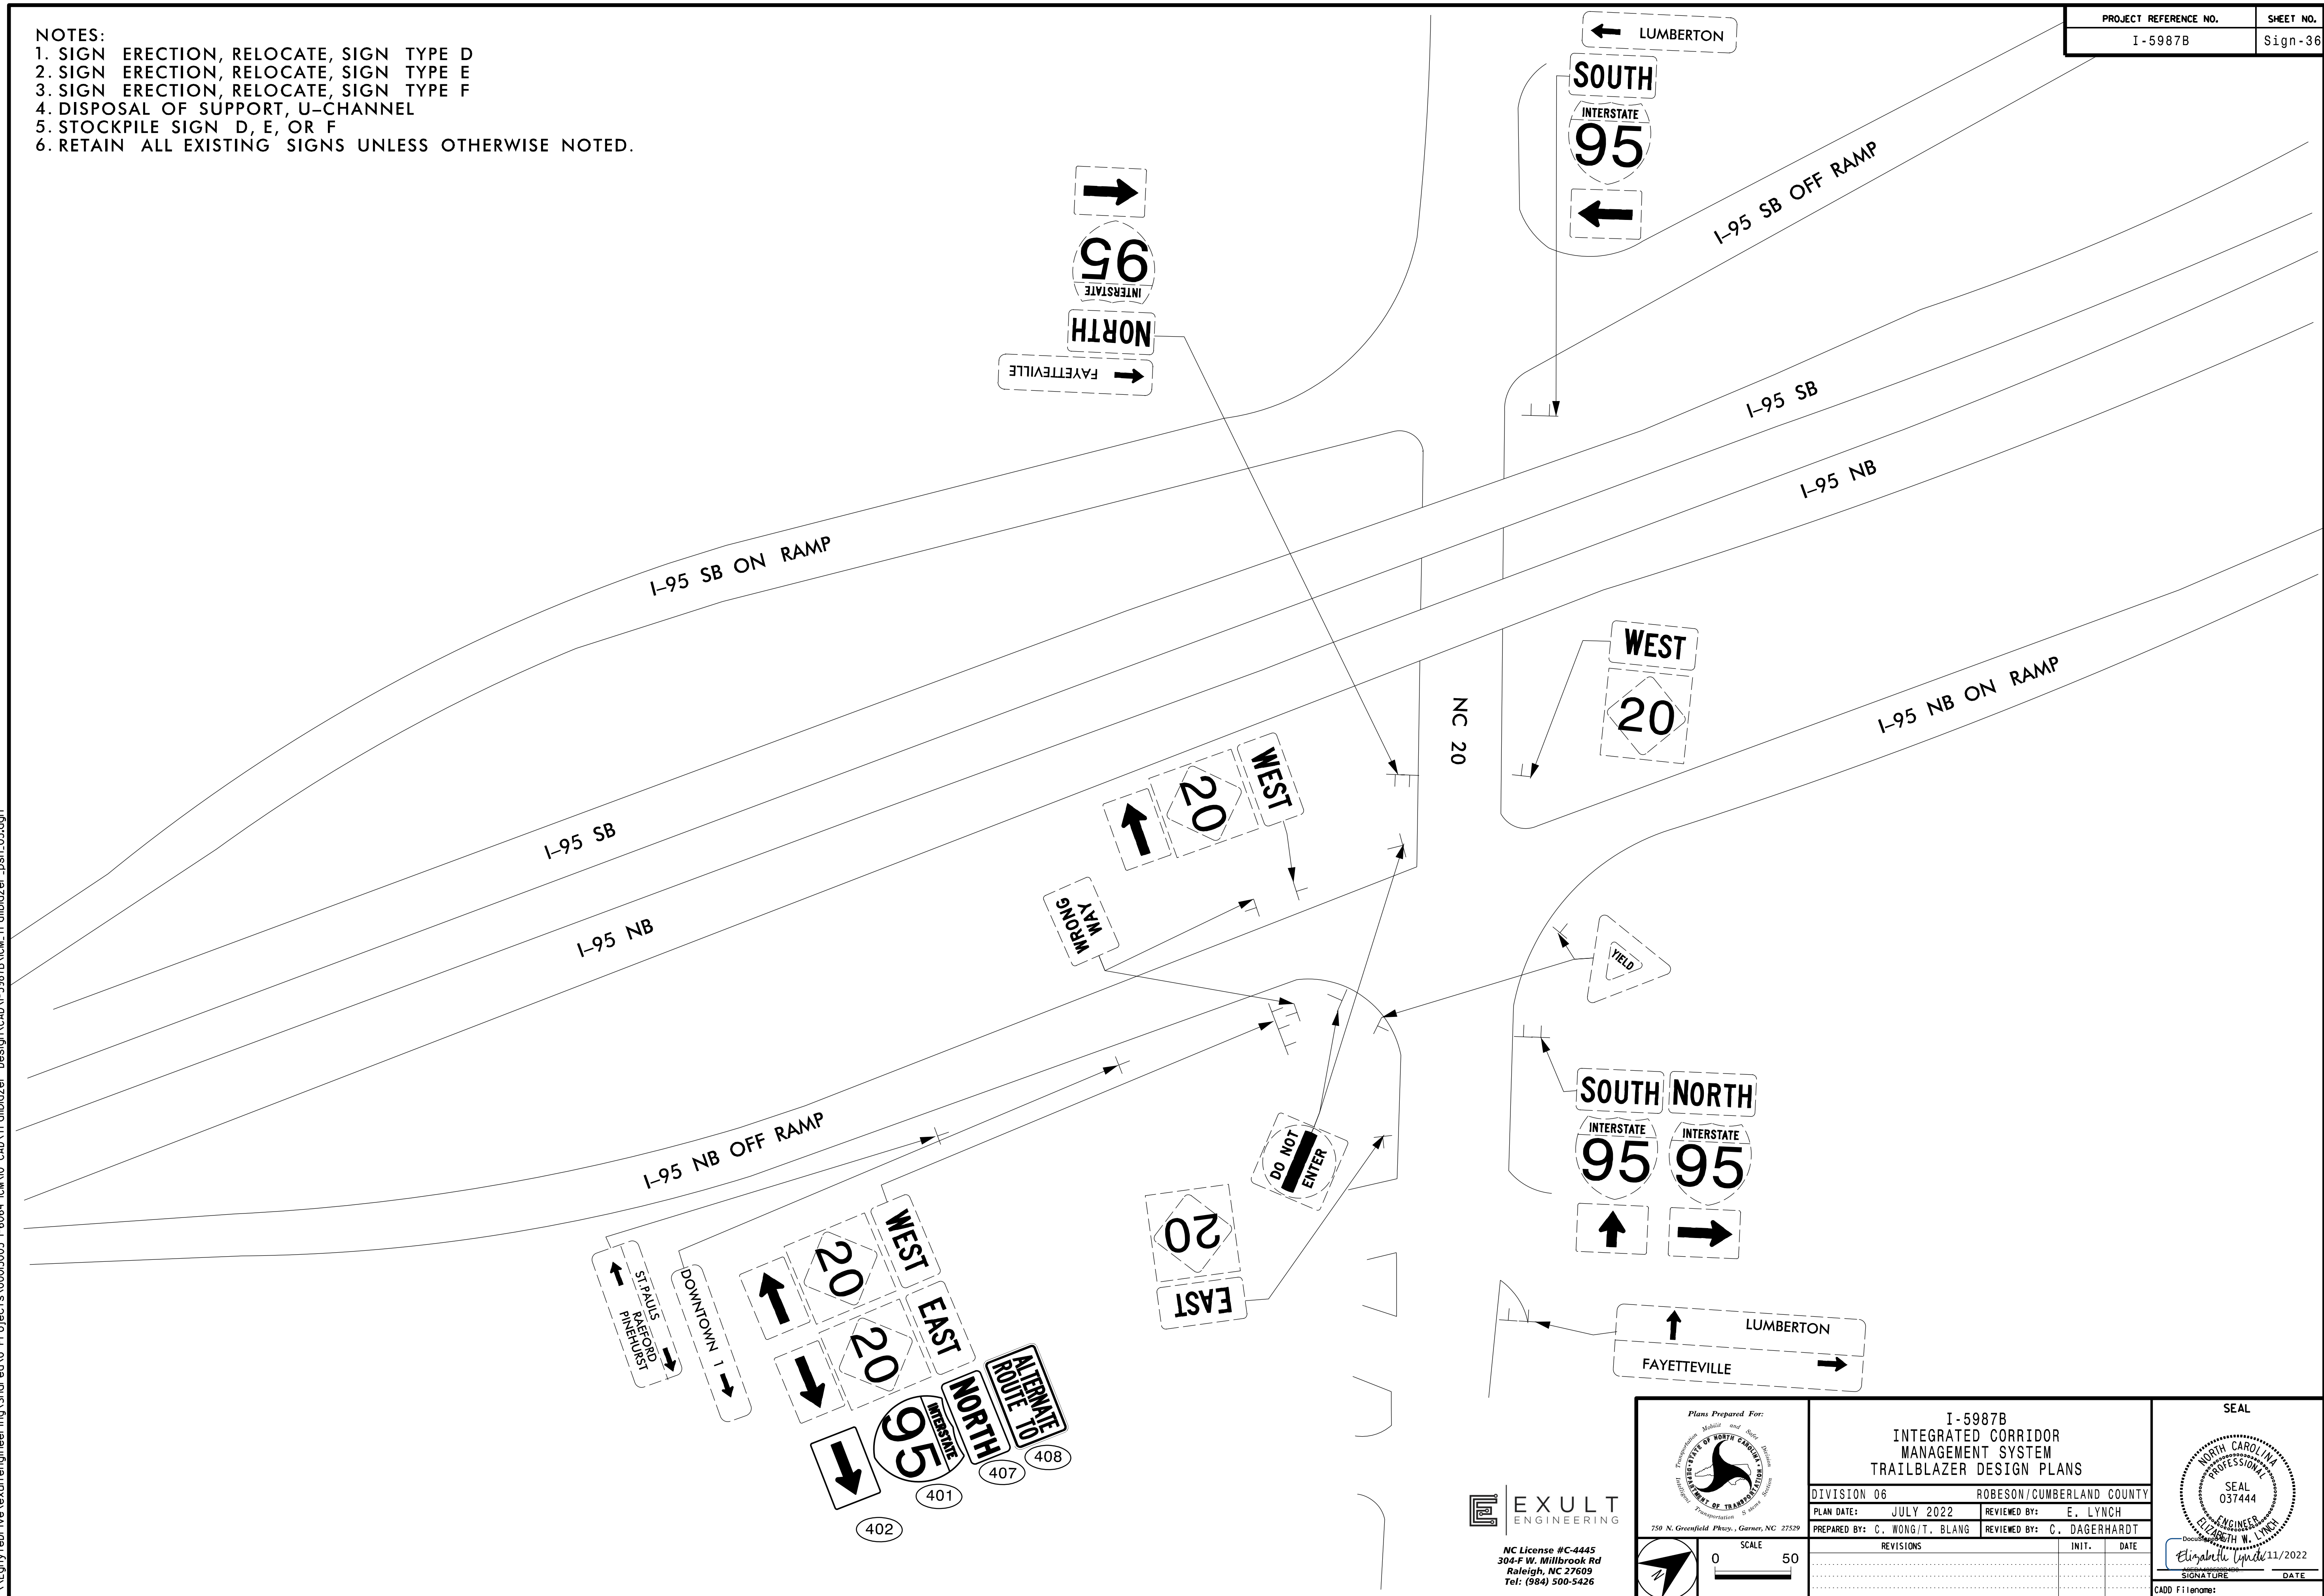

7/11/2022 \\Egnyr\drive\exult\engineering\Shored\0 Projects\0005005 I-6064 ICM10 CAD\Trailblazer Design\CAD\I-5987B\NCM-Trailblazer_psh_05.dgn

EXULT ENGINEERING

NC License #C-4445
304-F.W. Millbrook Rd
Raleigh, NC 27609
Tel: (984) 500-5426

Plans Prepared For:

750 N. Greenfield Pkwy., Garner, NC 27529

I-5987B	
INTEGRATED CORRIDOR MANAGEMENT SYSTEM	
TRAILBLAZER DESIGN PLANS	
DIVISION 06	ROBESON/CUMBERLAND COUNTY
PLAN DATE: JULY 2022	REVIEWED BY: E. LYNCH
PREPARED BY: C. WONG/T. BLANG	REVIEWED BY: C. DAGERHARDT
REVISIONS	INIT. DATE

SEAL

ELIZABETH W. LYNCH
11/2022

CADD Filename: _____