


- NOTES:
1. SIGN ERECTION, RELOCATE, SIGN TYPE D
 2. SIGN ERECTION, RELOCATE, SIGN TYPE E
 3. SIGN ERECTION, RELOCATE, SIGN TYPE F
 4. DISPOSAL OF SUPPORT, U-CHANNEL
 5. STOCKPILE SIGN D, E, OR F
 6. RETAIN ALL EXISTING SIGNS UNLESS OTHERWISE NOTED.

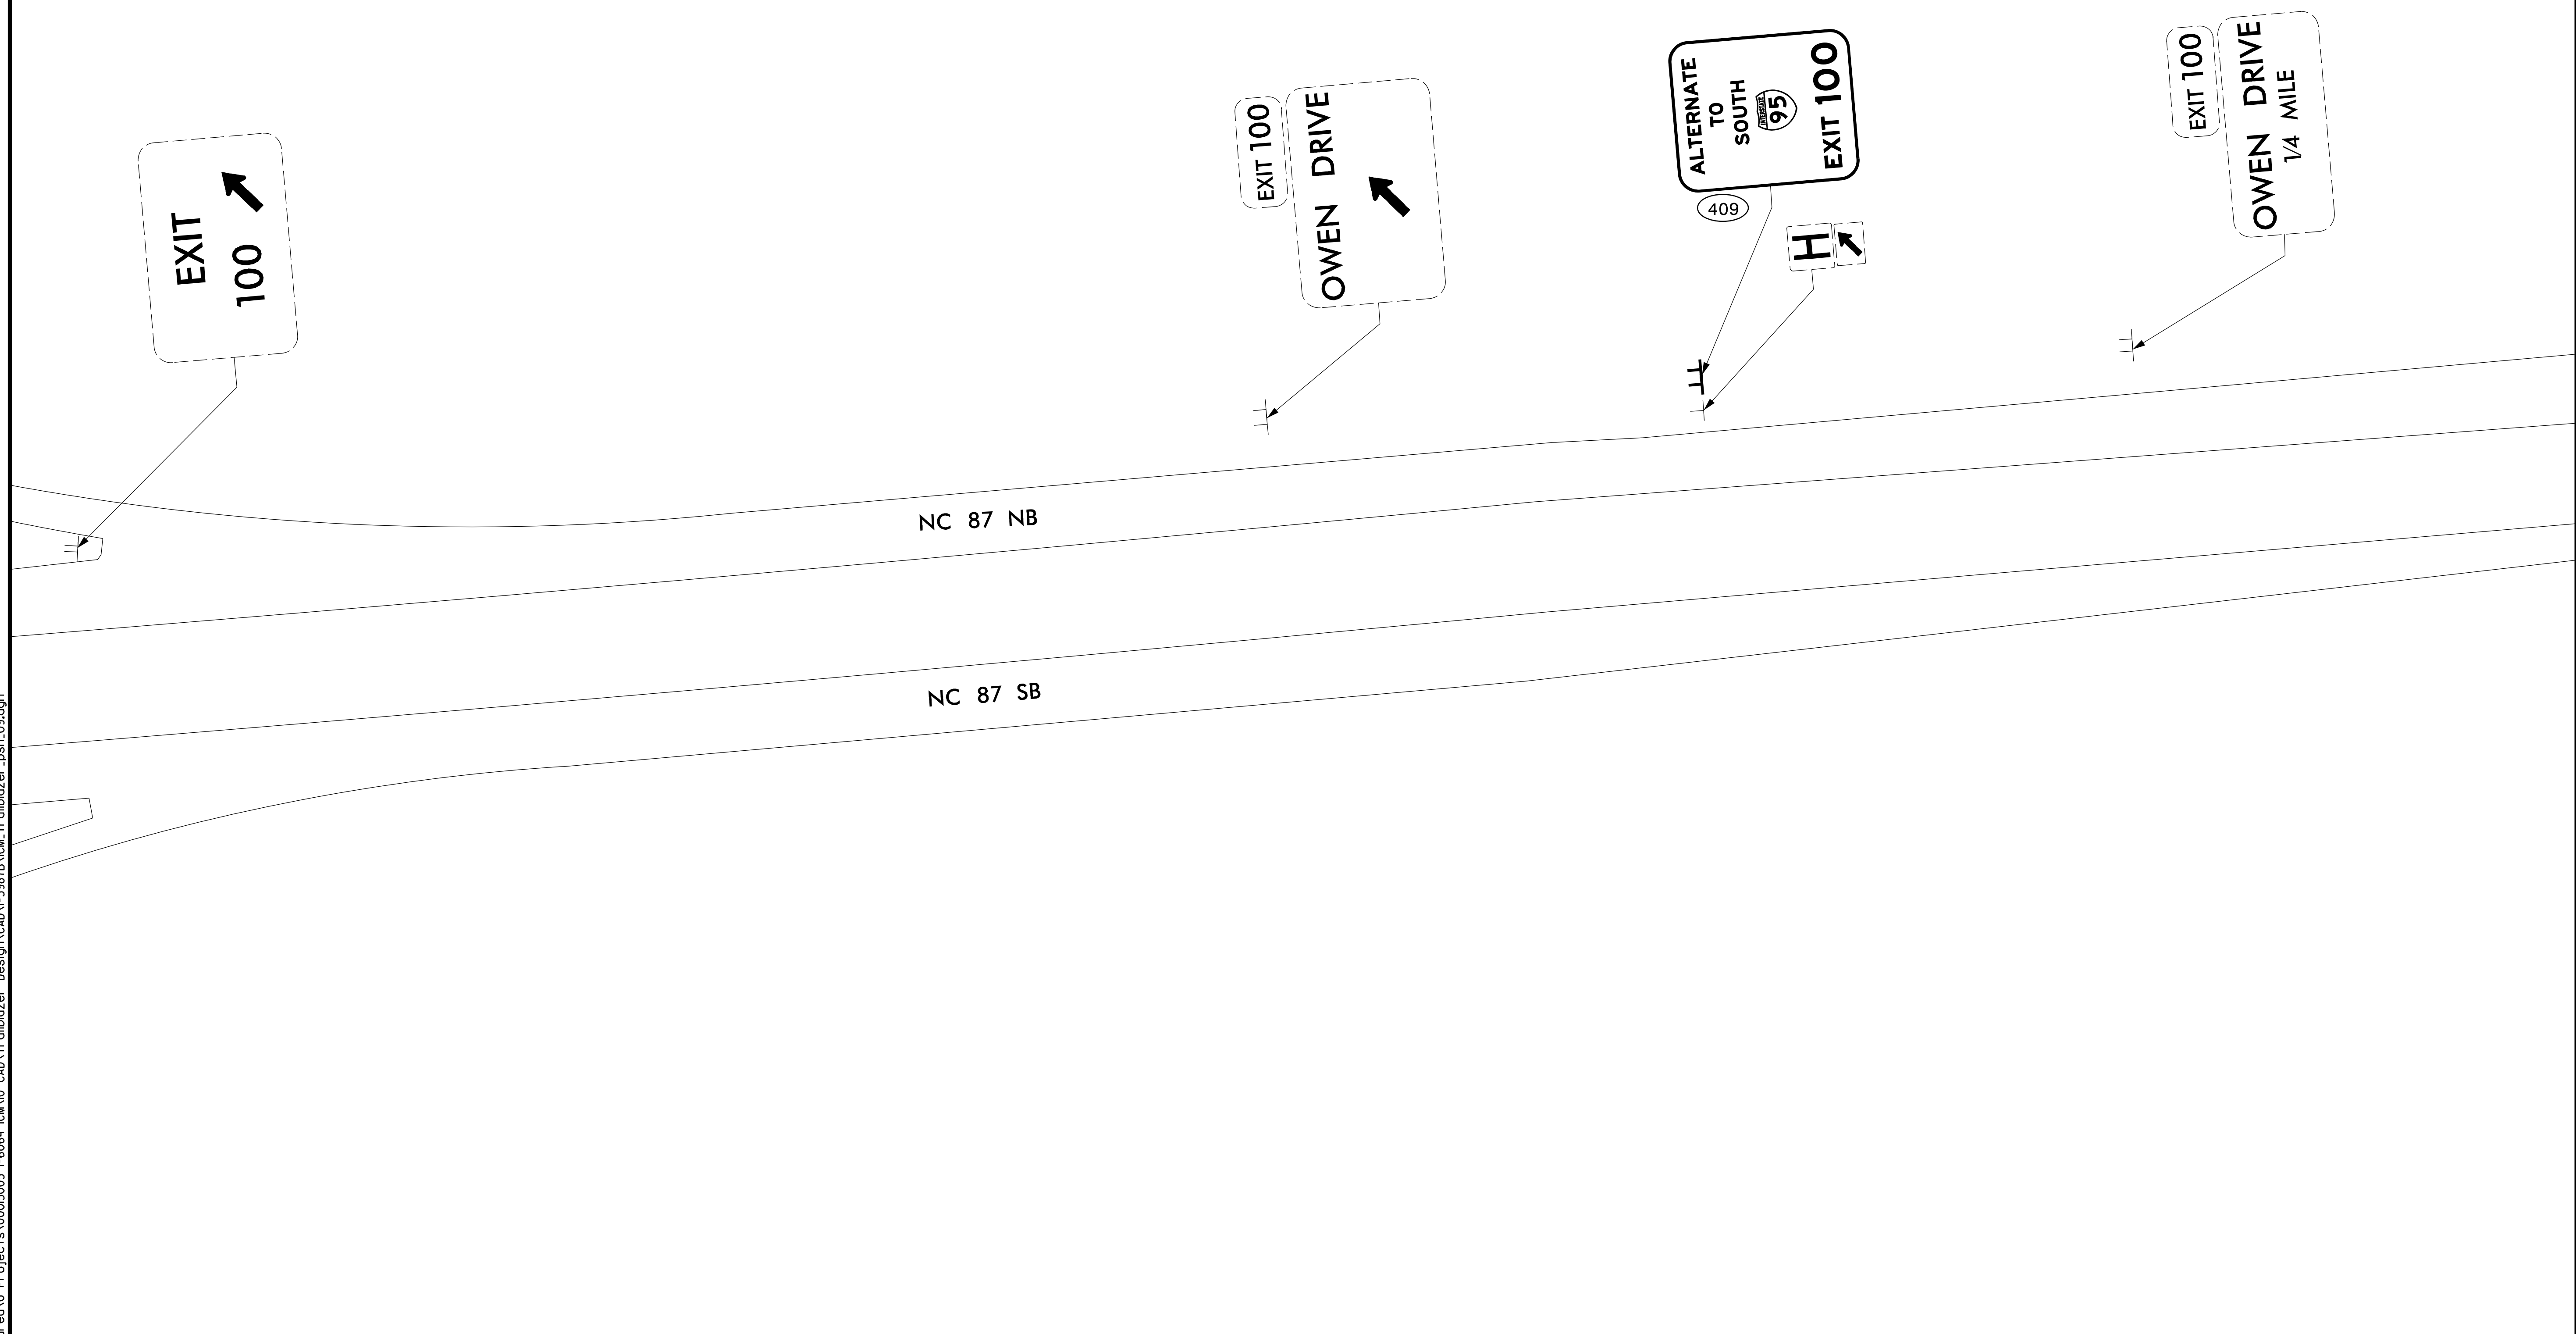

7/11/2022 \\Egnyt\drive\exult\engineering\Shored\0 Projects\0005005 I-6064 ICM10 CAD\Trailblazer Design\CAD\I-5987B\CM-Trailblazer_psh_09.dgn

EXULT
ENGINEERING

750 N. Greenfield Pkwy., Garner, NC 27529
 NC License #C-4445
 304-F W. Millbrook Rd
 Raleigh, NC 27609
 Tel: (984) 500-5426

	Plans Prepared For: I-5987B INTEGRATED CORRIDOR MANAGEMENT SYSTEM TRAILBLAZER DESIGN PLANS	
	DIVISION 06 PLAN DATE: JULY 2022 PREPARED BY: C. WONG/T. BLANG	ROBESON/CUMBERLAND COUNTY REVIEWED BY: E. LYNCH REVIEWED BY: C. DAGERHARDT
REVISIONS _____ _____ _____	INIT. DATE _____ _____ _____	SEAL _____ _____ _____ SIGNATURE: _____ DATE: _____

SCALE 0 50