


- NOTES:
1. SIGN ERECTION, RELOCATE, SIGN TYPE D
  2. SIGN ERECTION, RELOCATE, SIGN TYPE E
  3. SIGN ERECTION, RELOCATE, SIGN TYPE F
  4. DISPOSAL OF SUPPORT, U-CHANNEL
  5. STOCKPILE SIGN D, E, OR F
  6. RETAIN ALL EXISTING SIGNS UNLESS OTHERWISE NOTED.

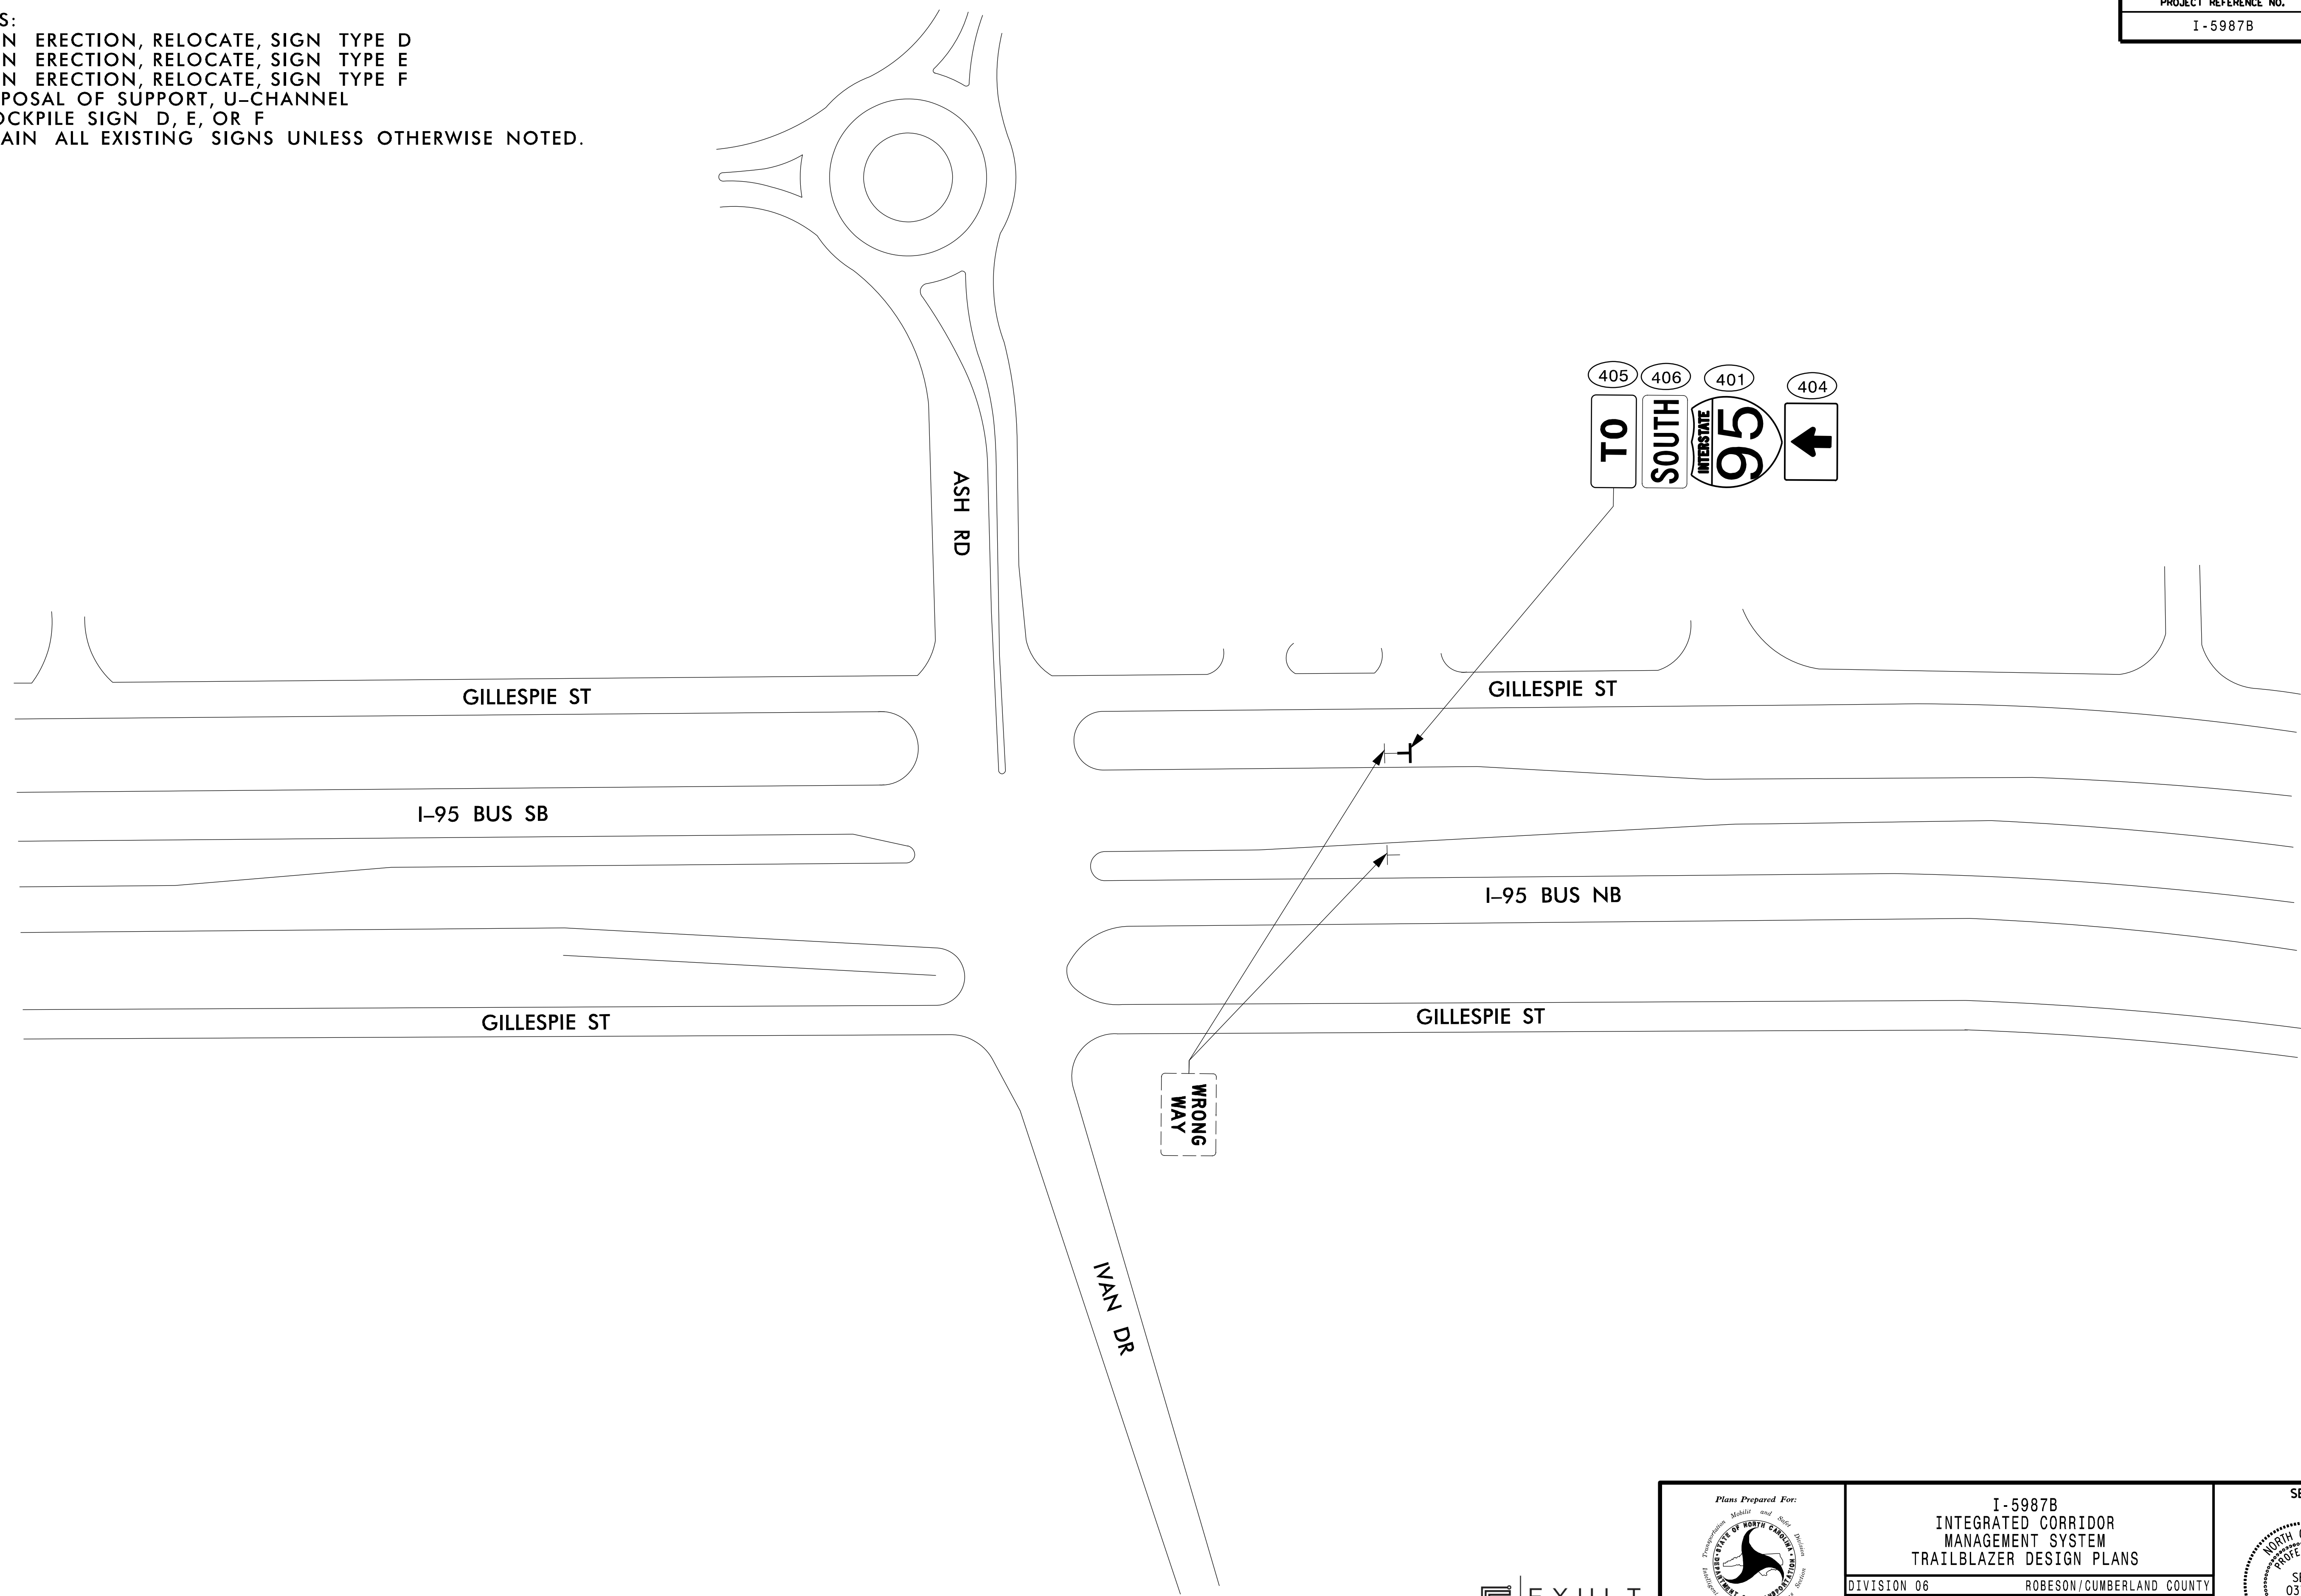

7/11/2022 \\Egnyr\drive\exult\engineering\Shored\0 Projects\0005005 I-6064 ICM10 CAD\Trailblazer Design\CAD\I-5987B\CM.Trailblazer\_psh.l2.dgn

**EXULT ENGINEERING**  
 750 N. Greenfield Pkwy., Garner, NC 27529  
 NC License #C-4445  
 304-F.W. Millbrook Rd  
 Raleigh, NC 27609  
 Tel: (984) 500-5426

	<b>I-5987B</b> <b>INTEGRATED CORRIDOR</b> <b>MANAGEMENT SYSTEM</b> <b>TRAILBLAZER DESIGN PLANS</b>		<b>SEAL</b> 
	DIVISION 06 PLAN DATE: JULY 2022 PREPARED BY: C. WONG/T. BLANG	ROBESON/CUMBERLAND COUNTY REVIEWED BY: E. LYNCH REVIEWED BY: C. DAGERHARDT	
SCALE 0 50	REVISIONS INIT. DATE	SIGNATURE DATE	CADD Filename: